


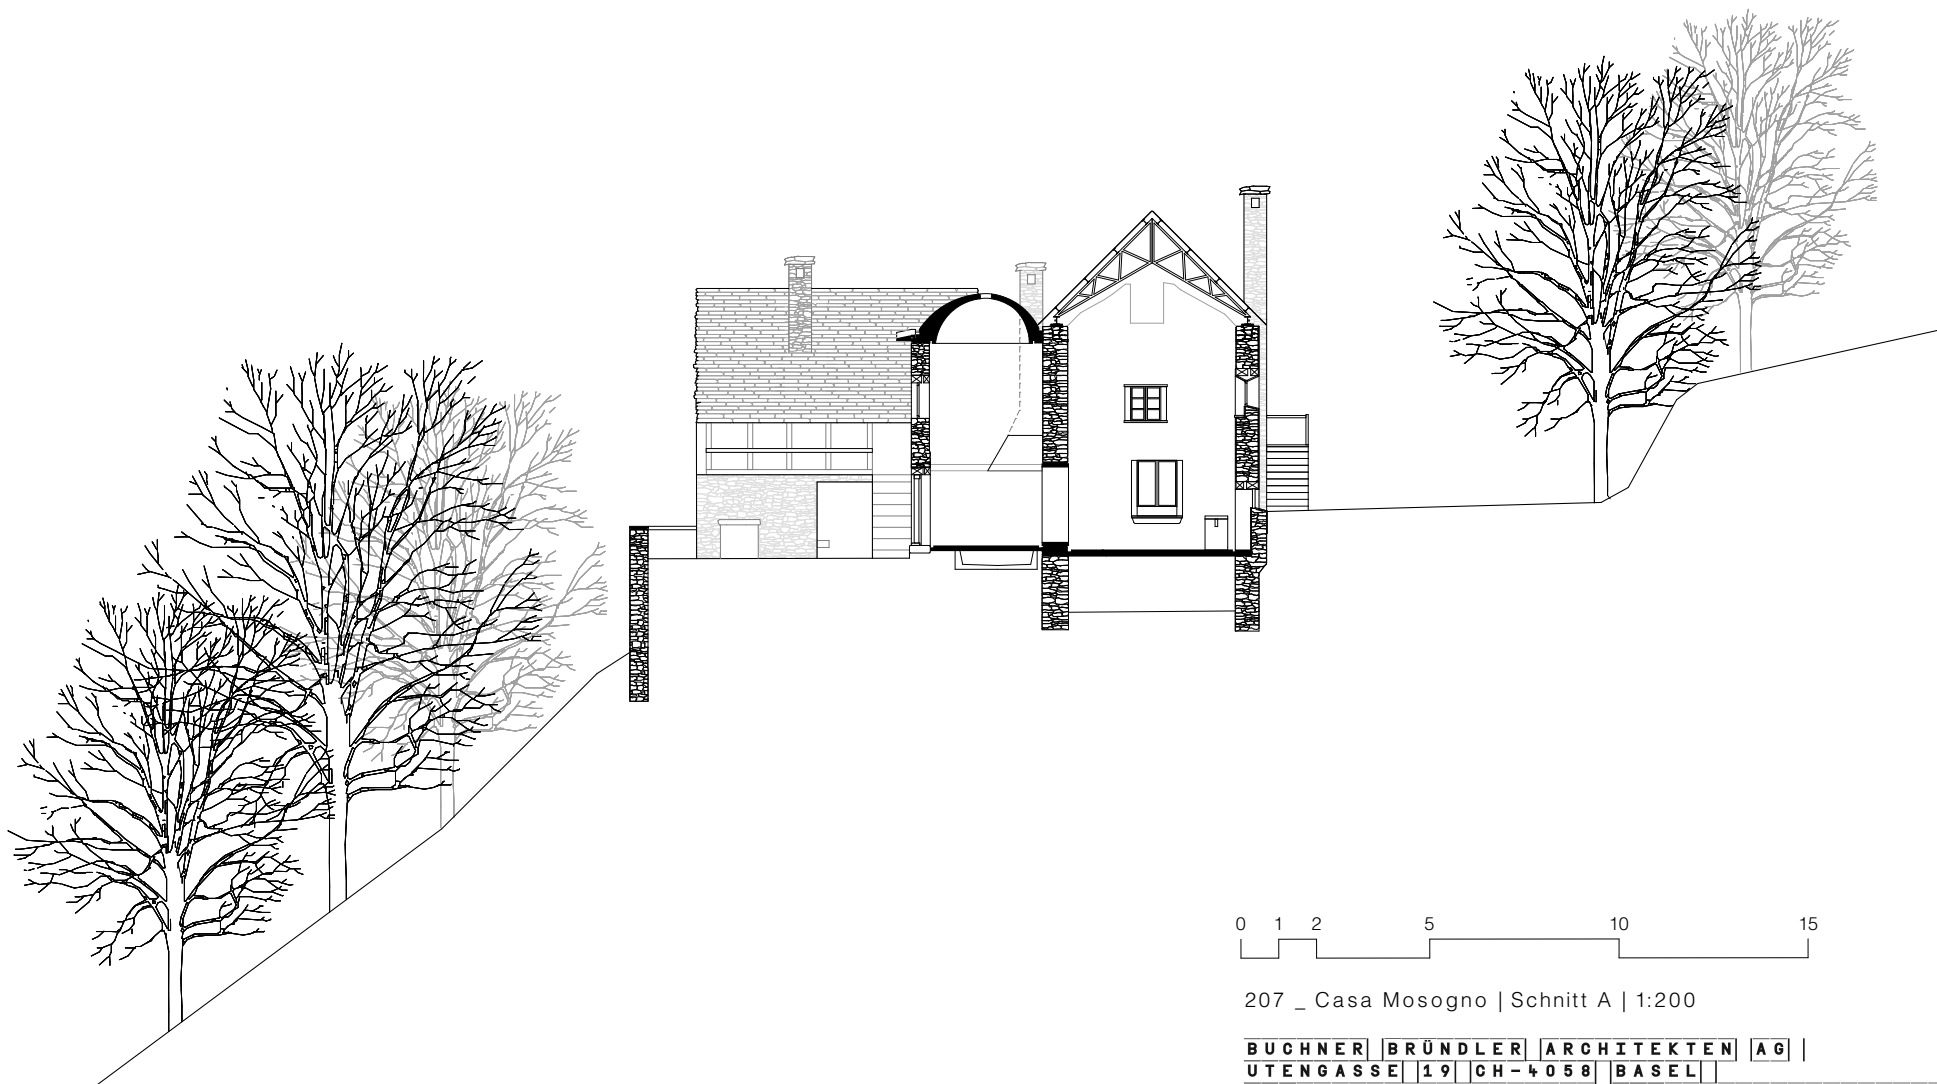

0 1 2 5 10 15

207 _ Casa Mosogno | Schnitt A | 1:200

BUCHNER	BRÜNDLER	ARCHITEKTEN	AG
UTENGASSE	19	CH-4058	BASEL
TEL: +41 61 306 30 00	FAX: +41 61 306 30 01		
MAIL@BBARC.CH	WWW.BBARC.CH		