




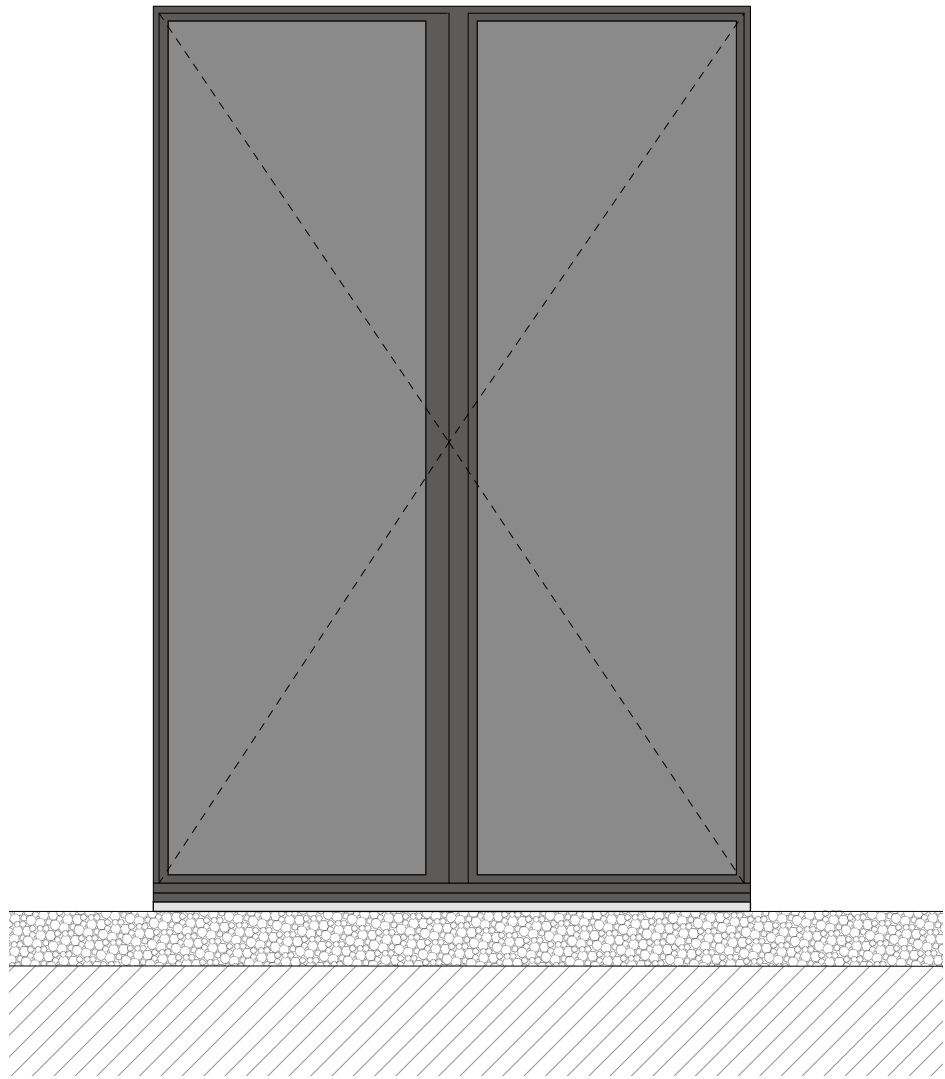


ANSICHT

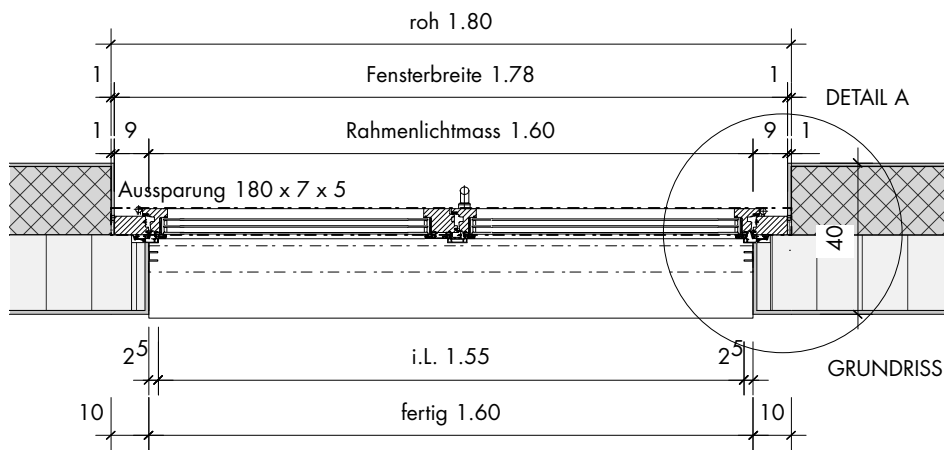

GRUNDRISS

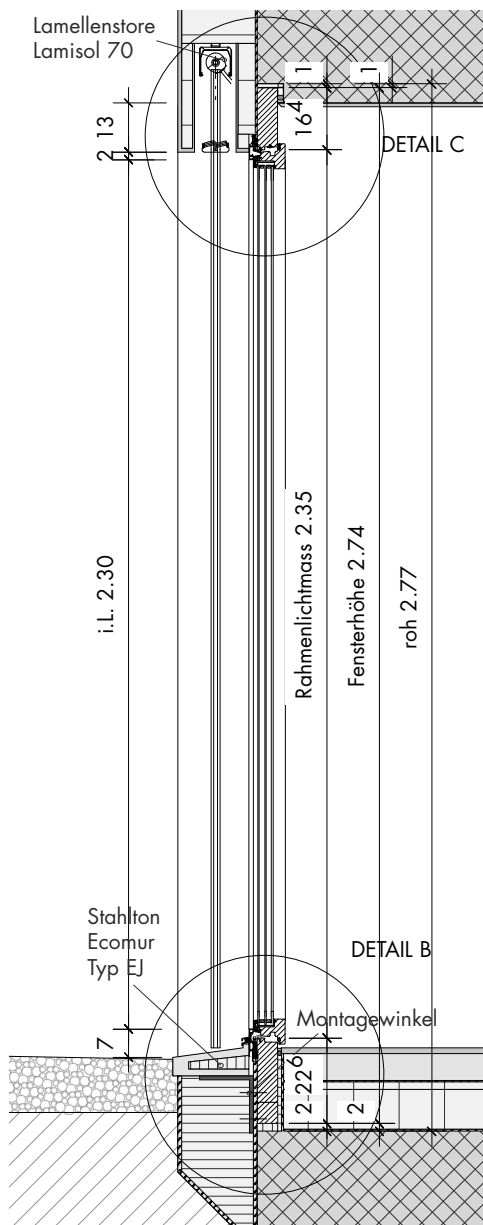

SCHNITT

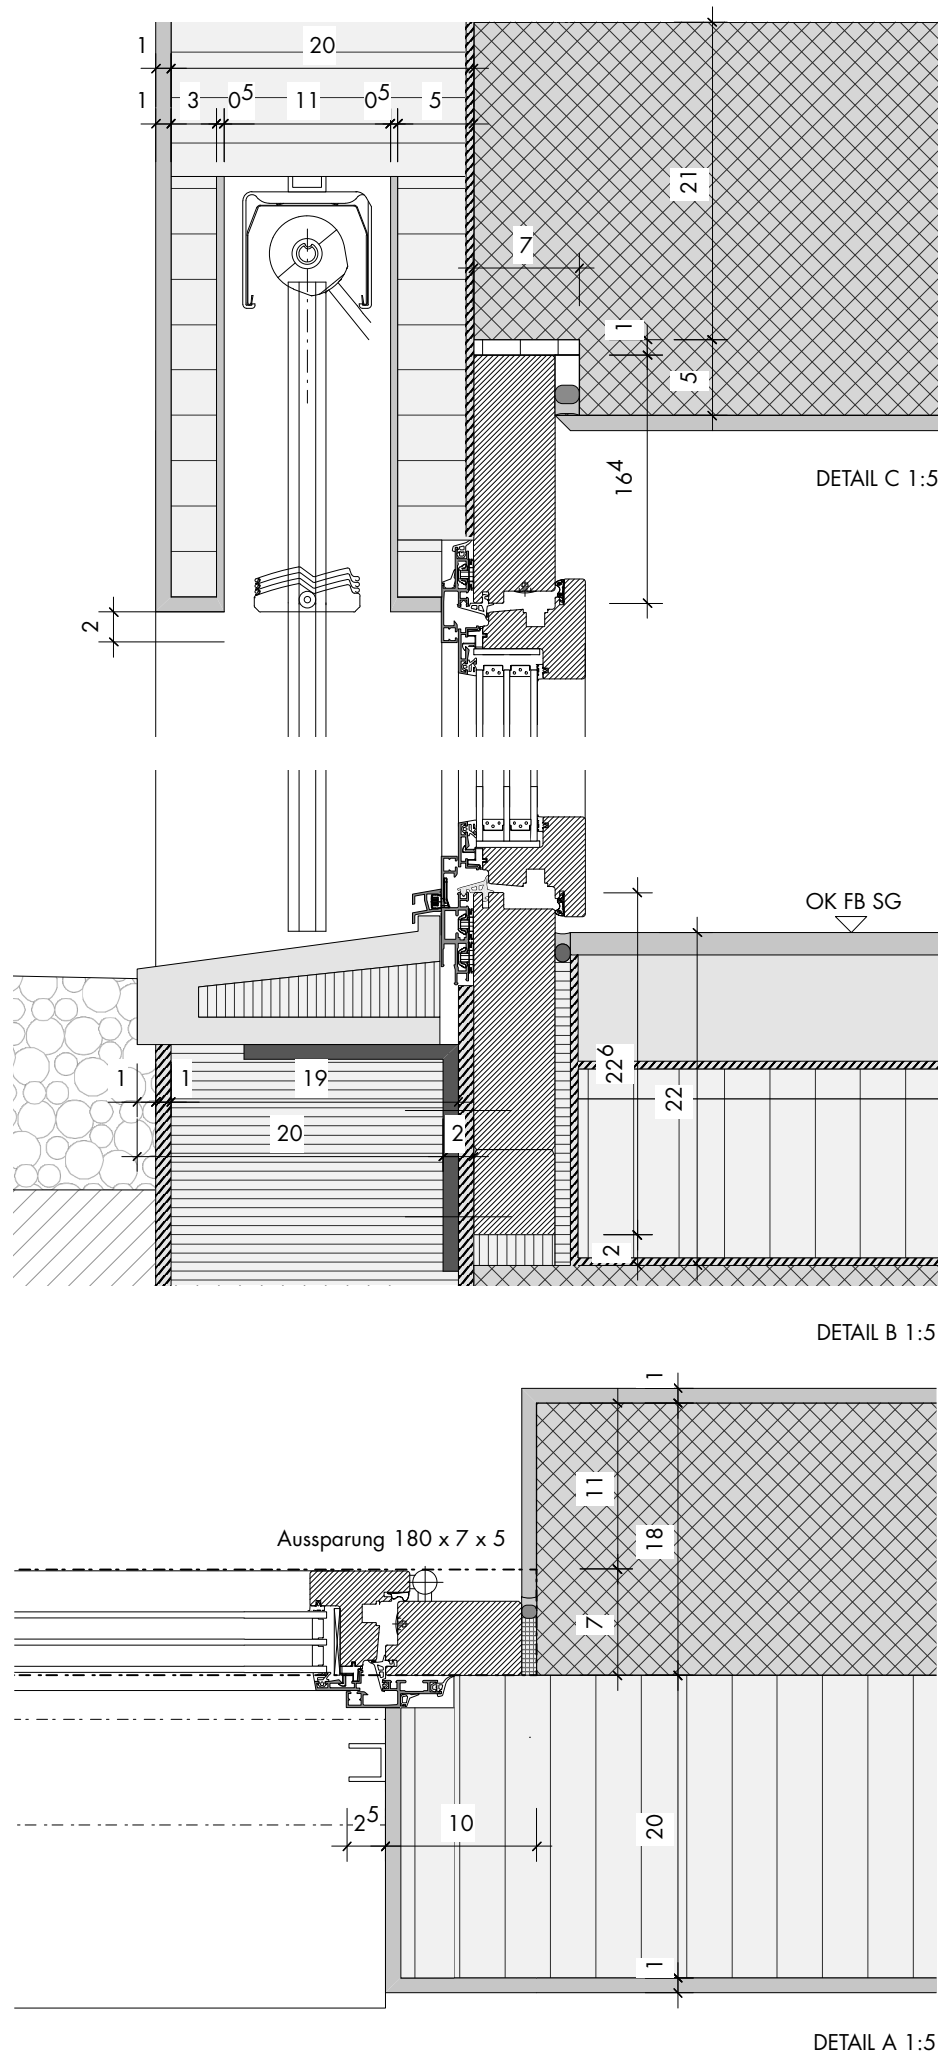

|          |               |               |
|----------|---------------|---------------|
| PLAN-NR. | 2016.12       | 50 040        |
| DATUM    | 21.09.2018/jk |               |
| REV.     | A             | 11.02.2019/jk |
|          | B             |               |
|          | C             |               |
|          | D             |               |