


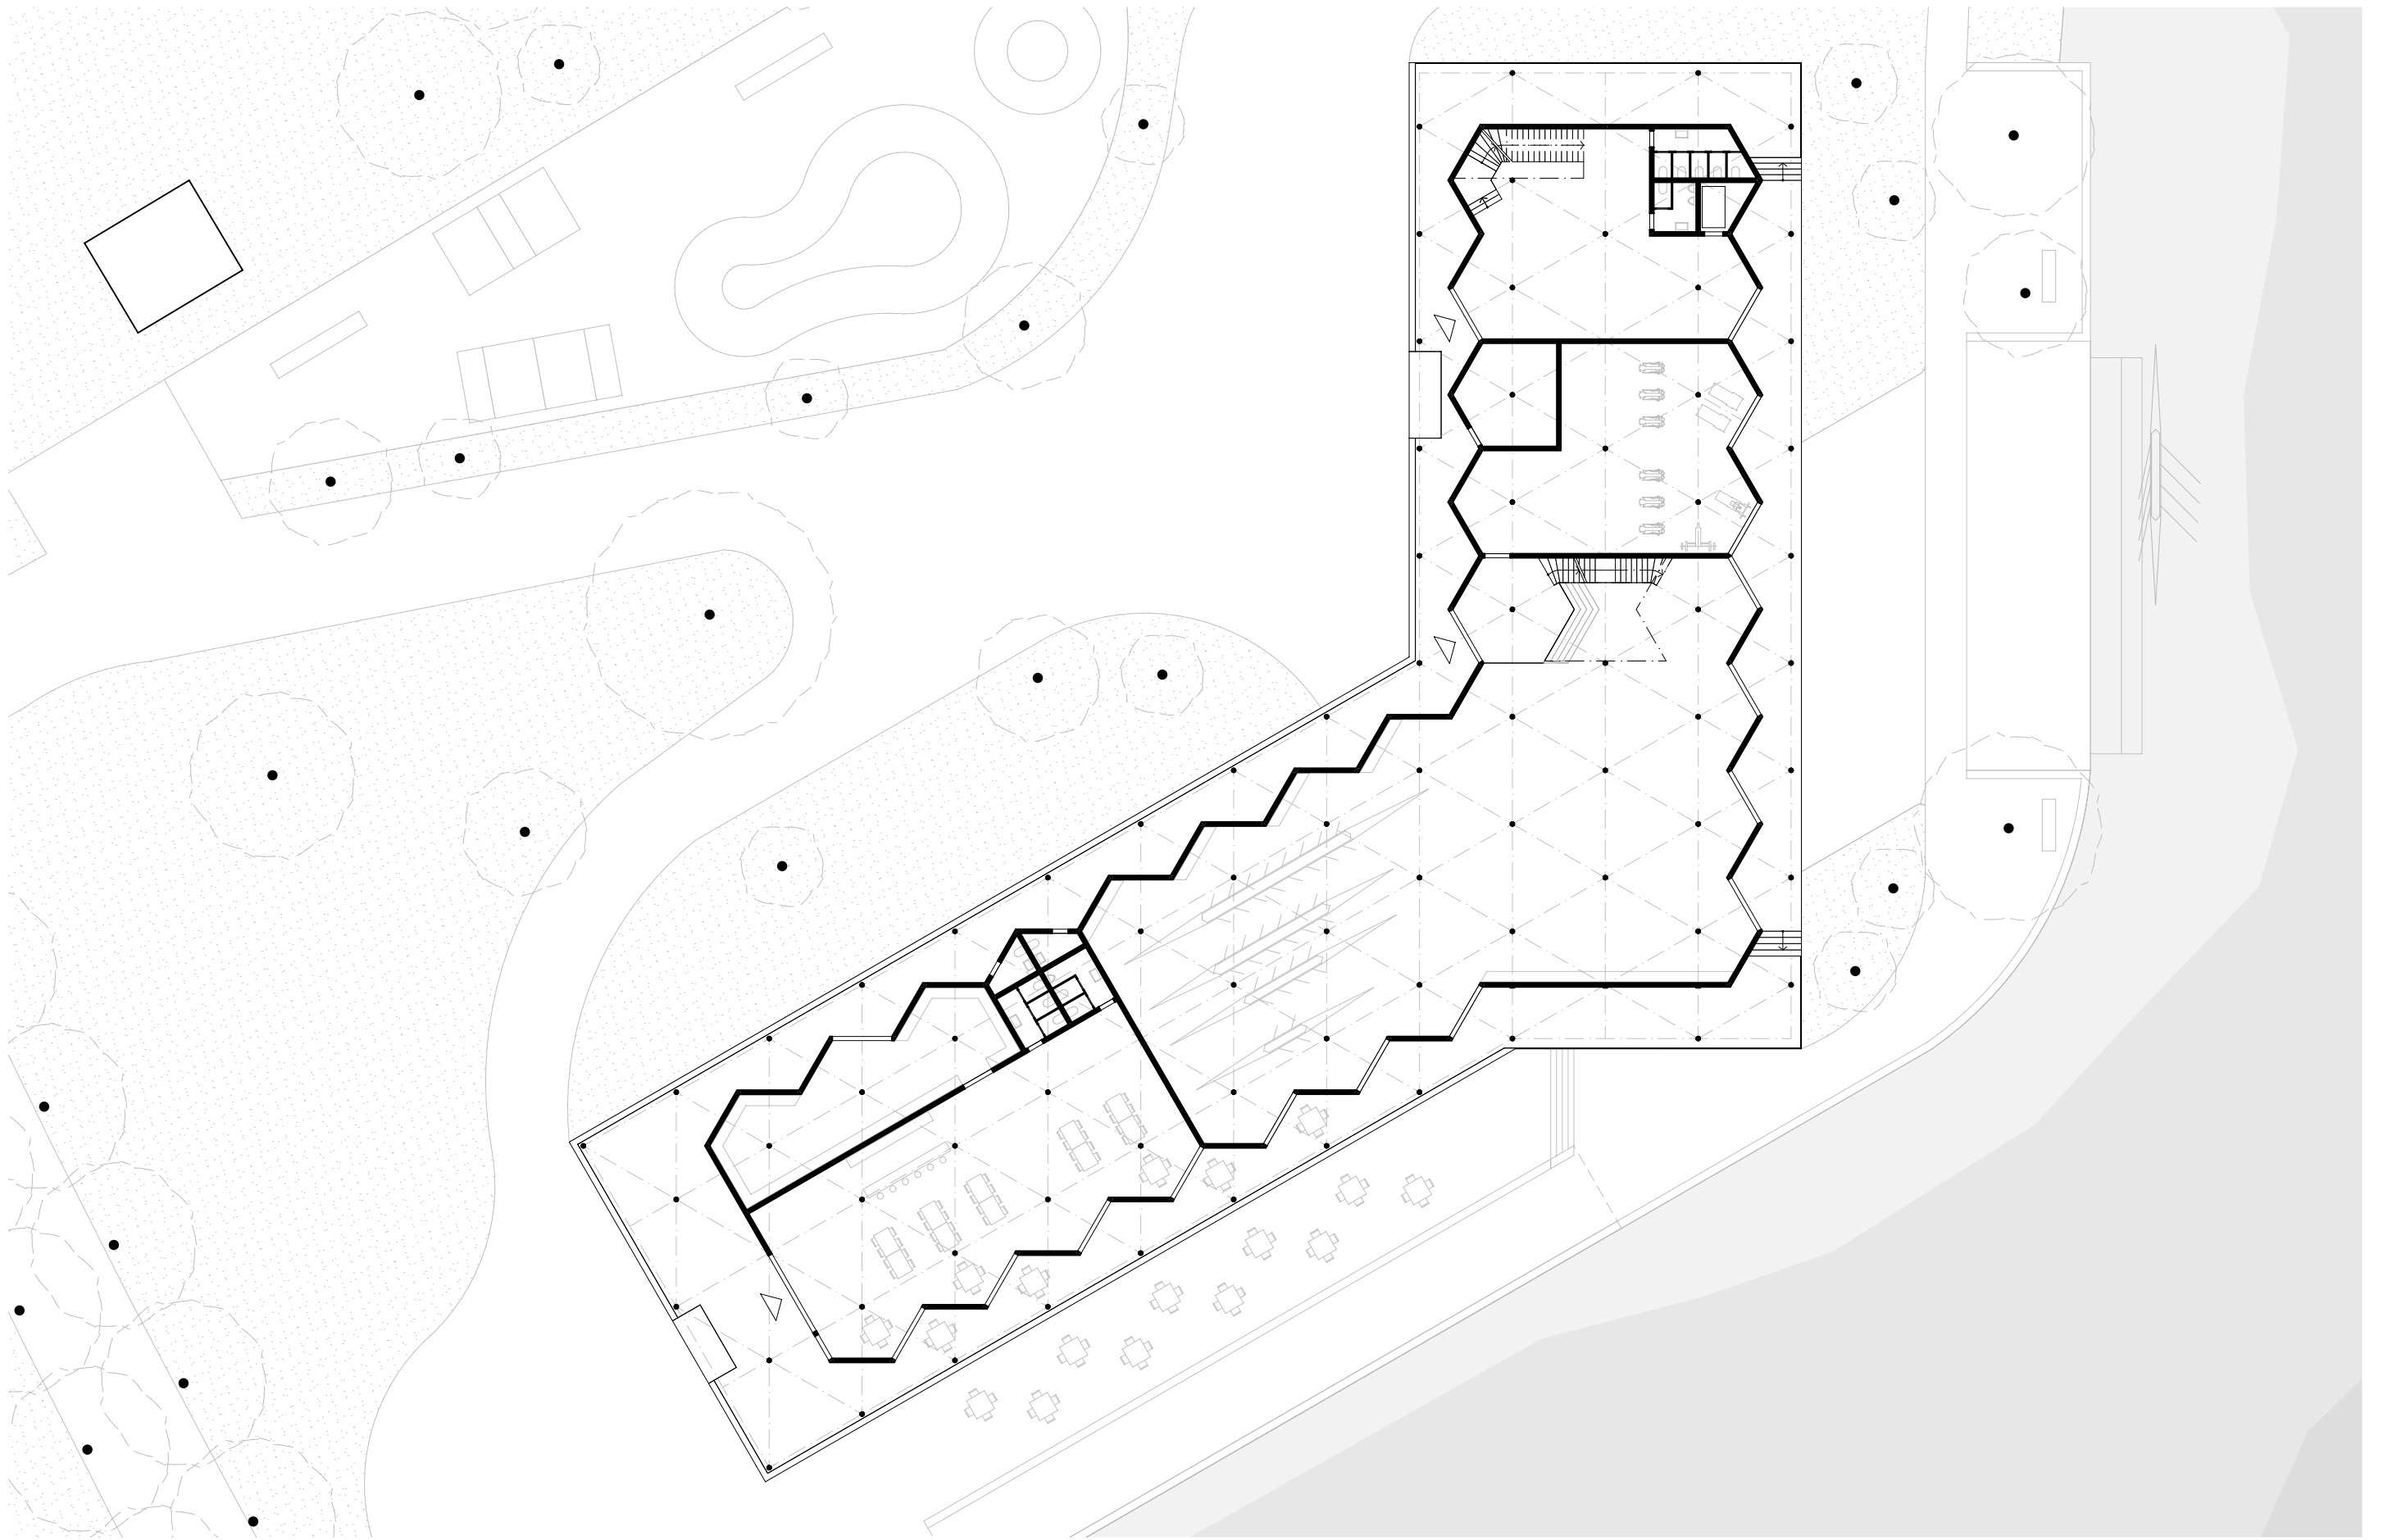

grundriss erdgeschoss | 1:300

0 5 10 15

