


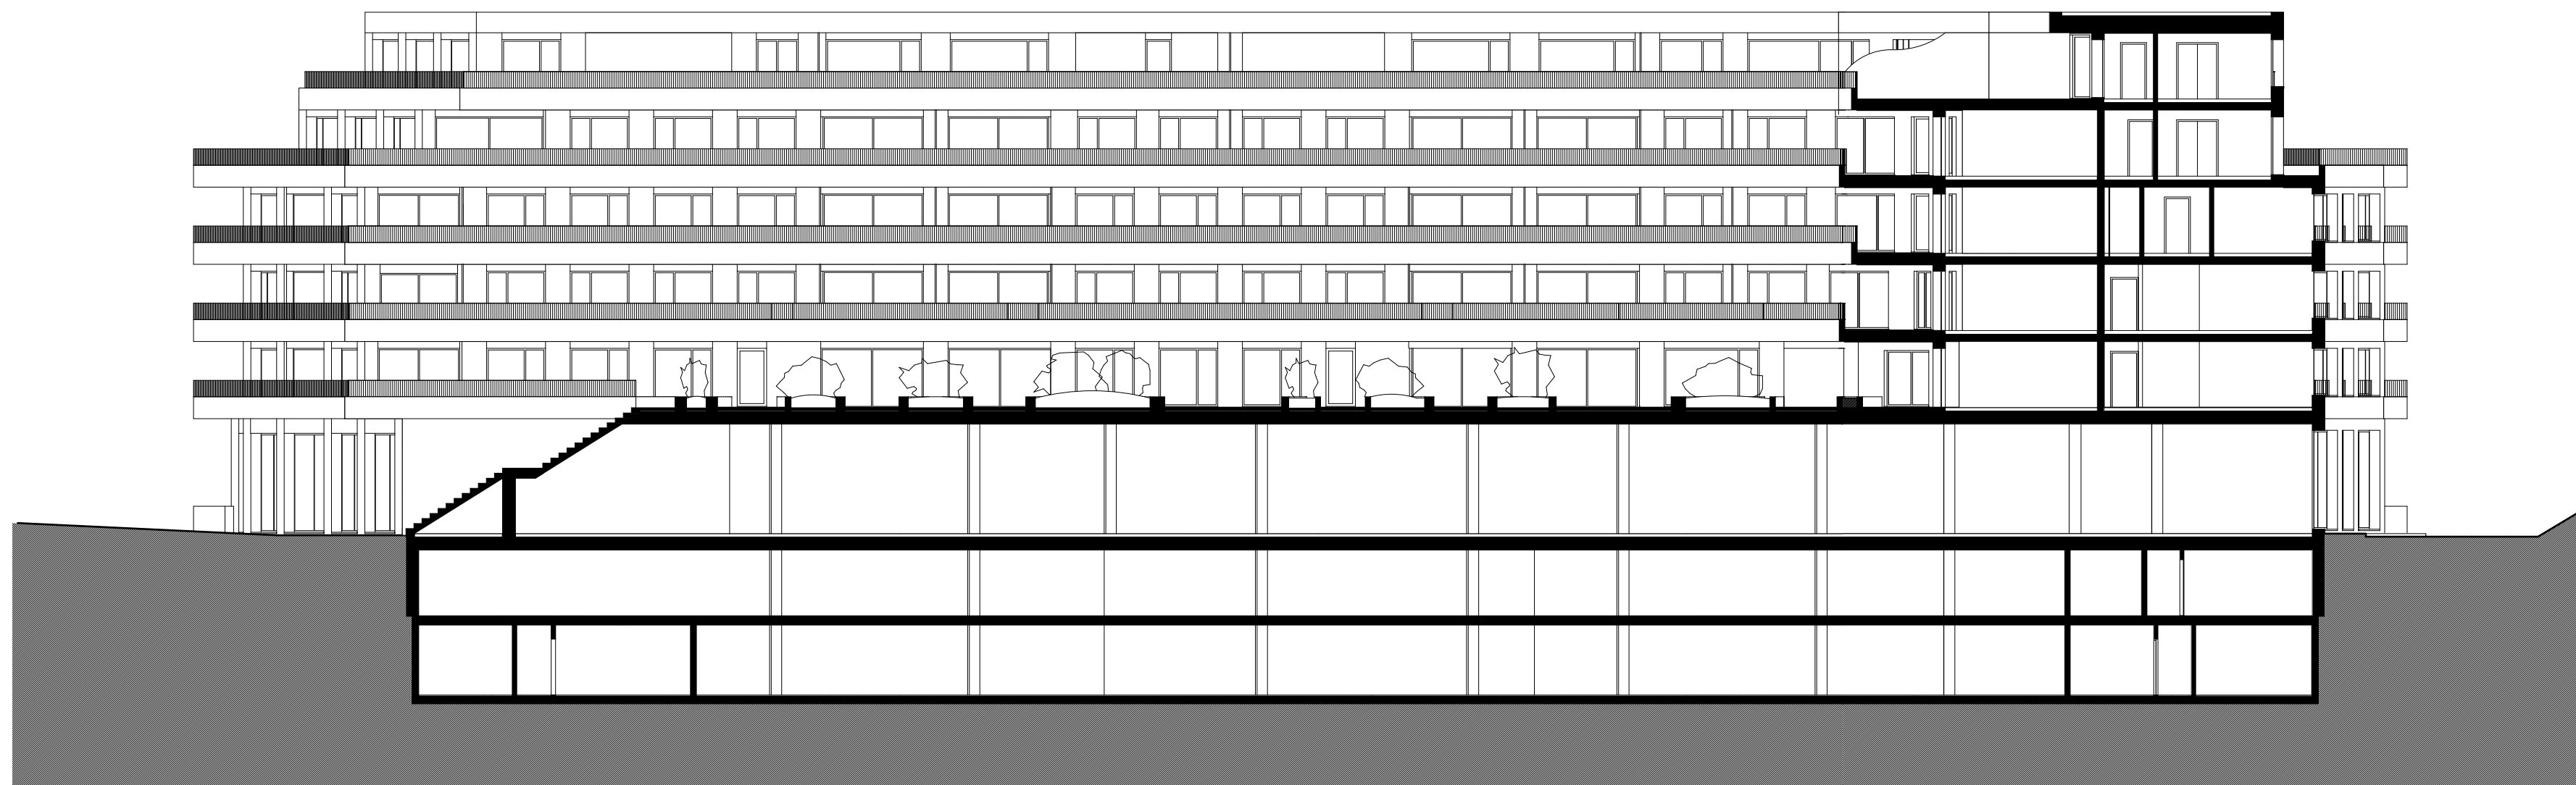

maurusfrei

BG Rheinfels III
Bauprojekt

Schnitte C-C, D-D, E-E

maurusfrei
Architekten AG

Franco Cadruvi
This Egli
Maurus Frei
Stefano Mori

Rätusstrasse 23
7000 Chur
T +41 (0)81 252 15 06
F +41 (0)81 252 15 91

Eichstrasse 27
8045 Zürich
T +41 (0)81 252 15 06
F +41 (0)43 333 16 22

info@maurusfrei.ch
www.maurusfrei.ch

Pl. Nr. : 132AL-31-AR-010
Pl. Gr. : A1
Mst. : 1:200
Datum : 20.10.2014