


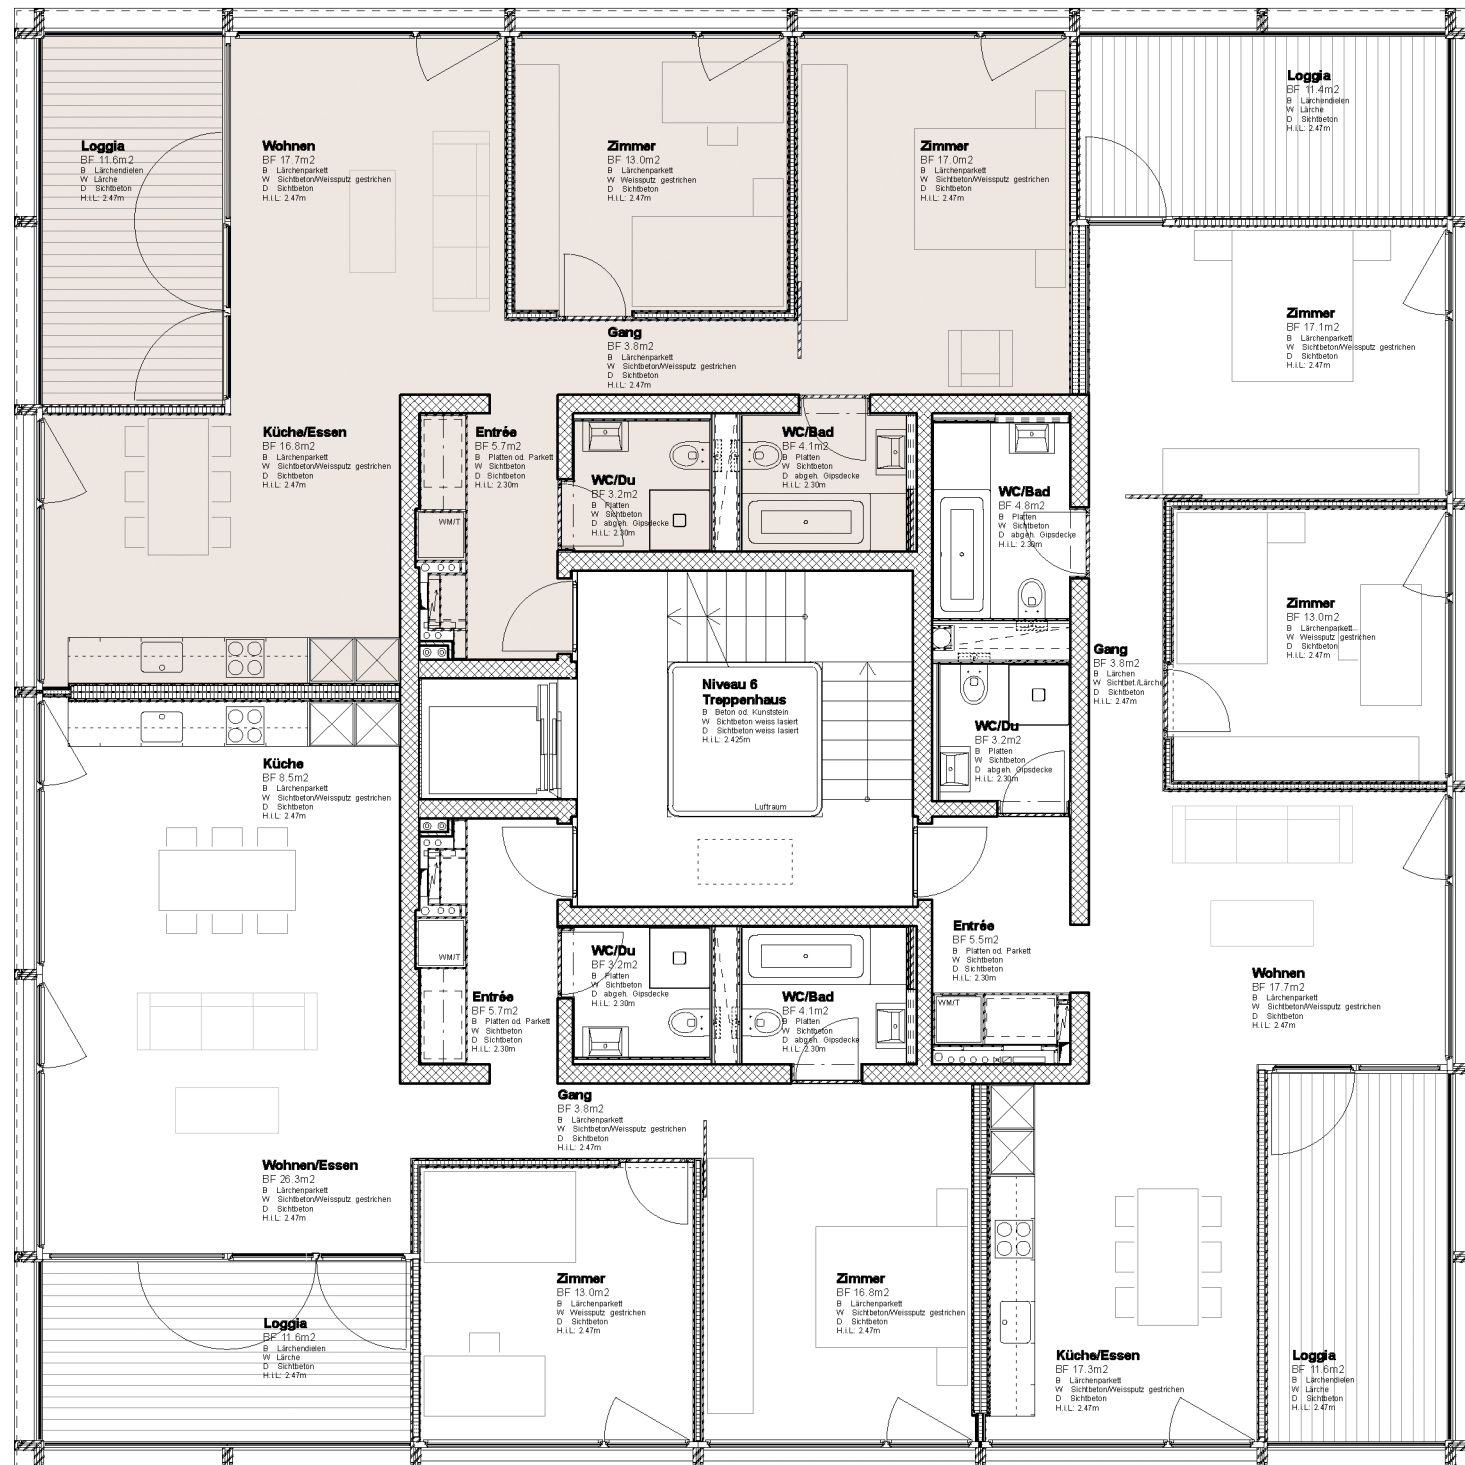

6. Geschoss | 1:100

