


travée 1_20

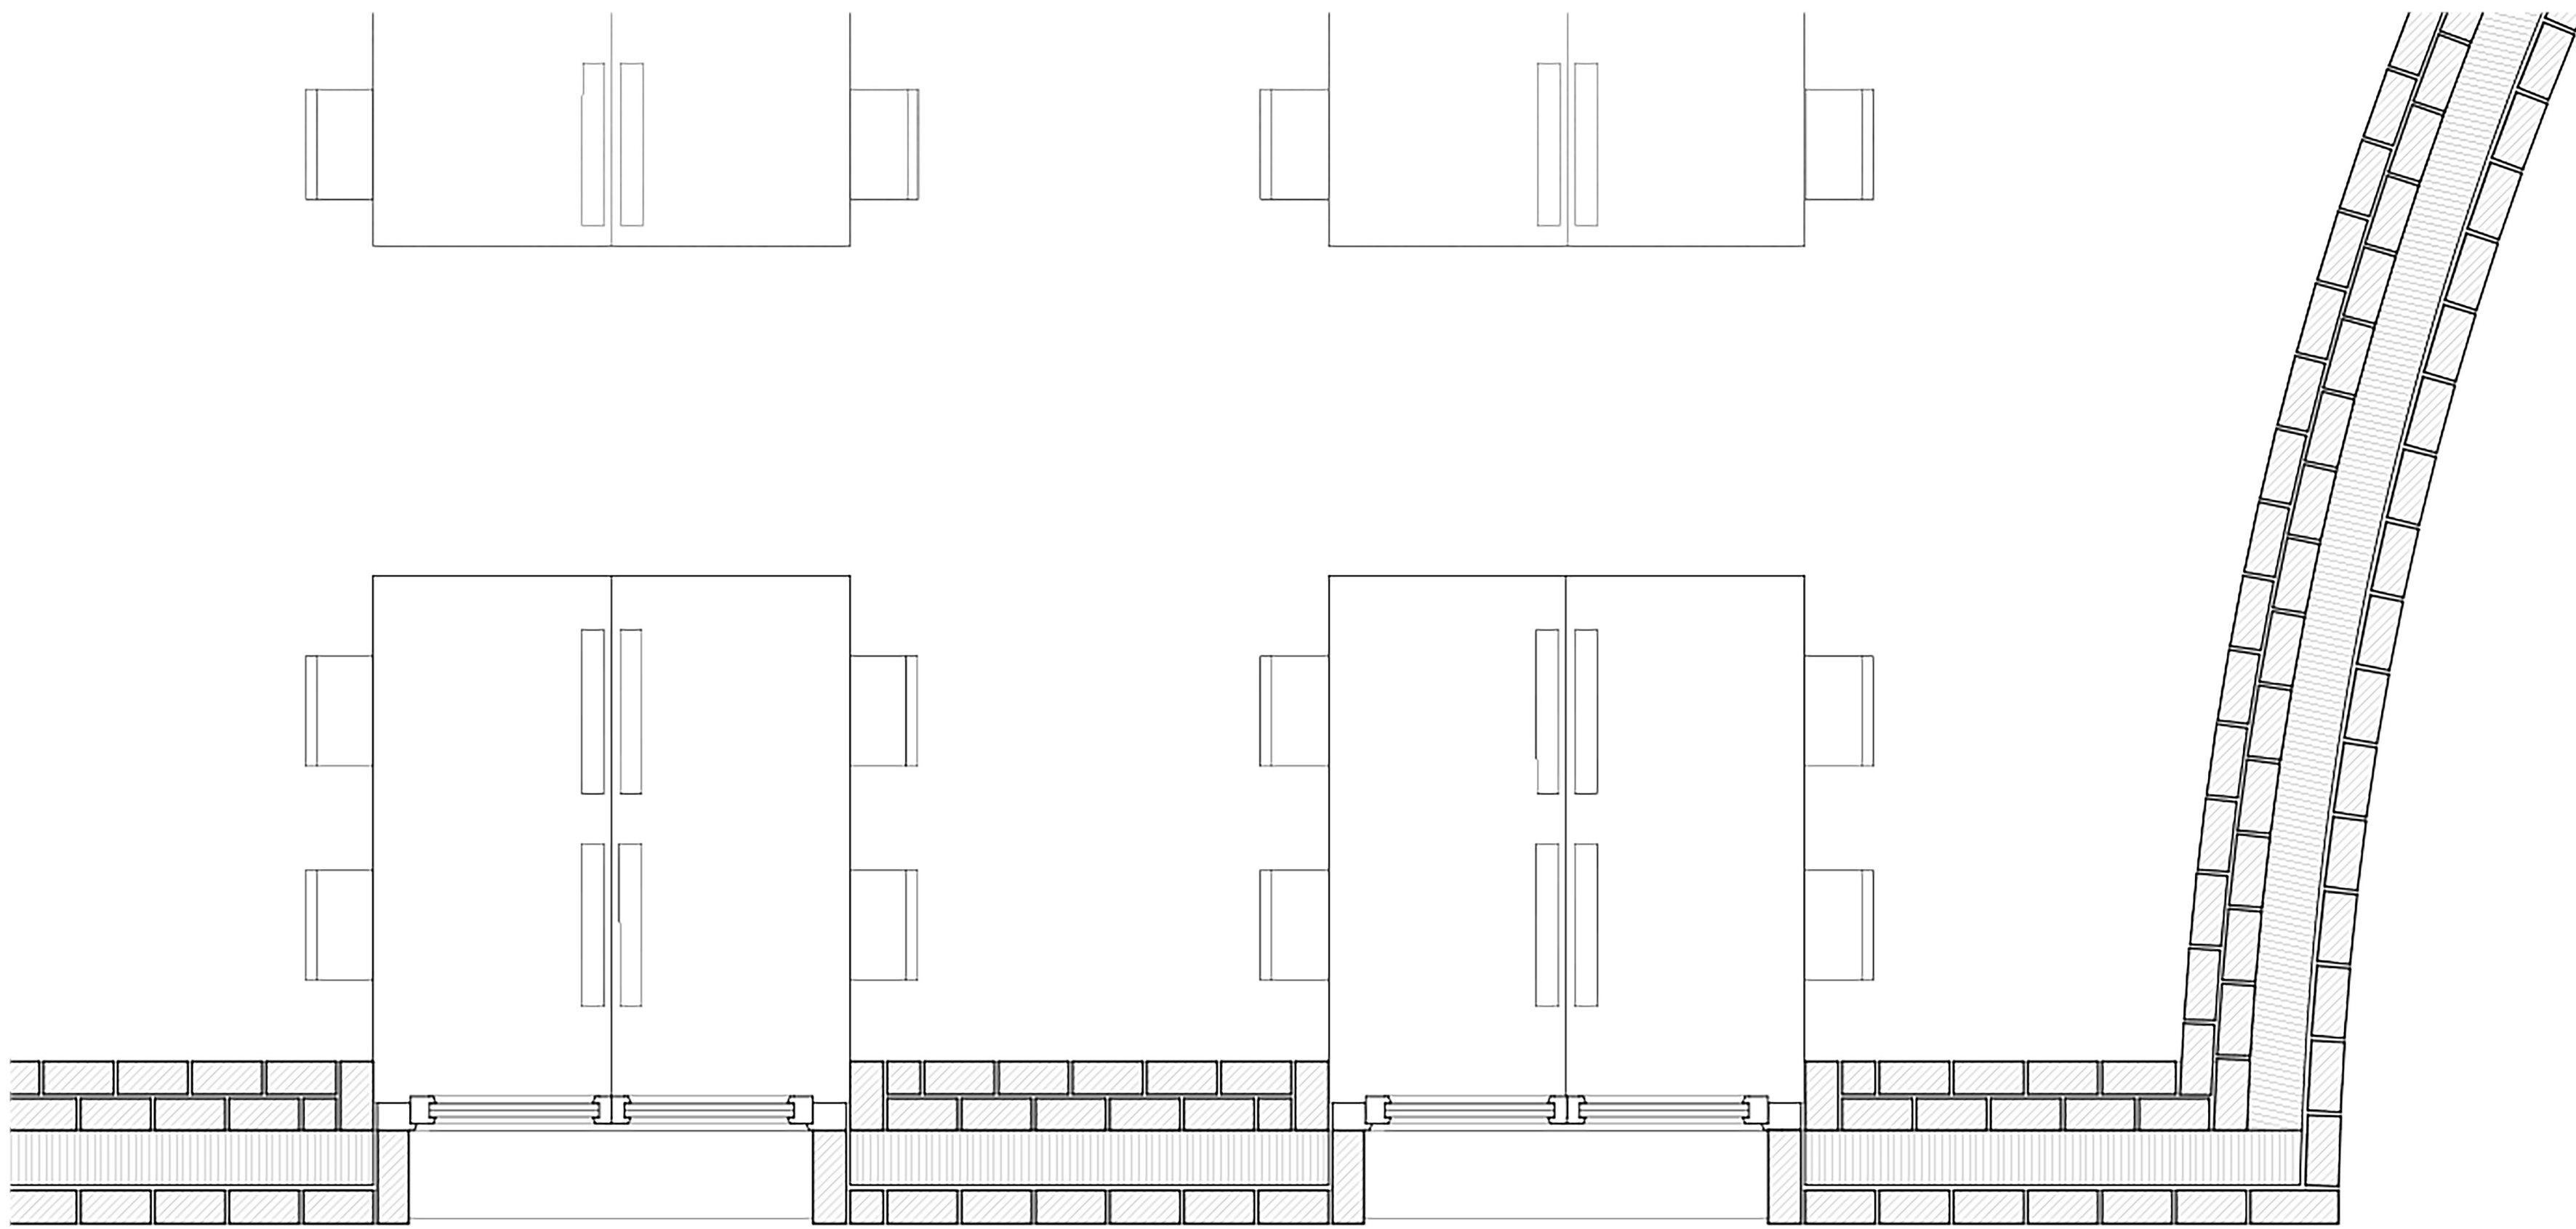

plan 1_20