


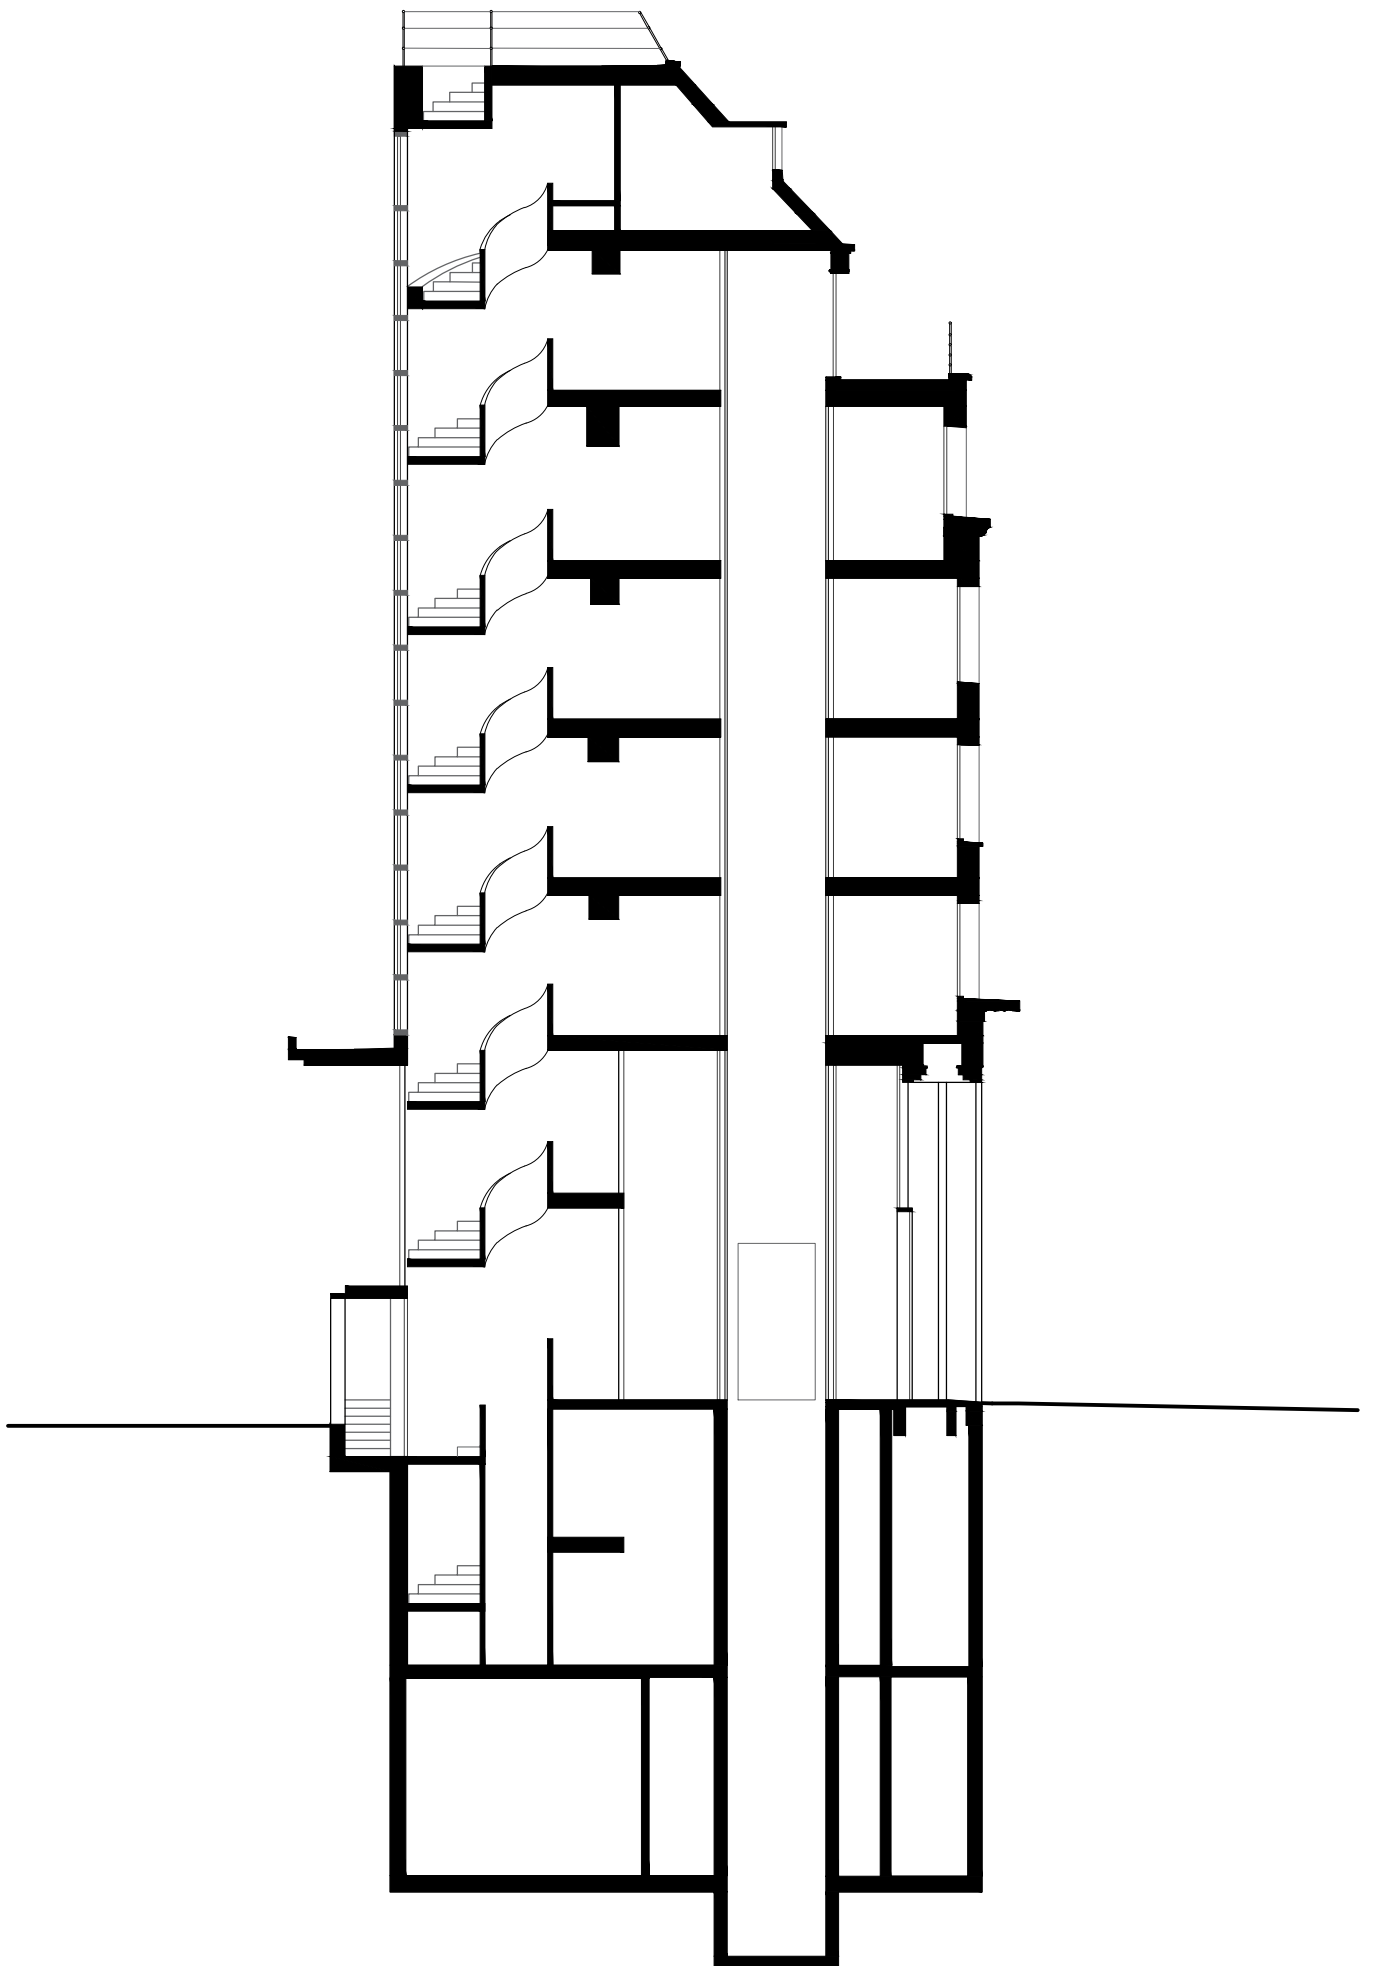

Coupe

50 10 5 0  
1:150