


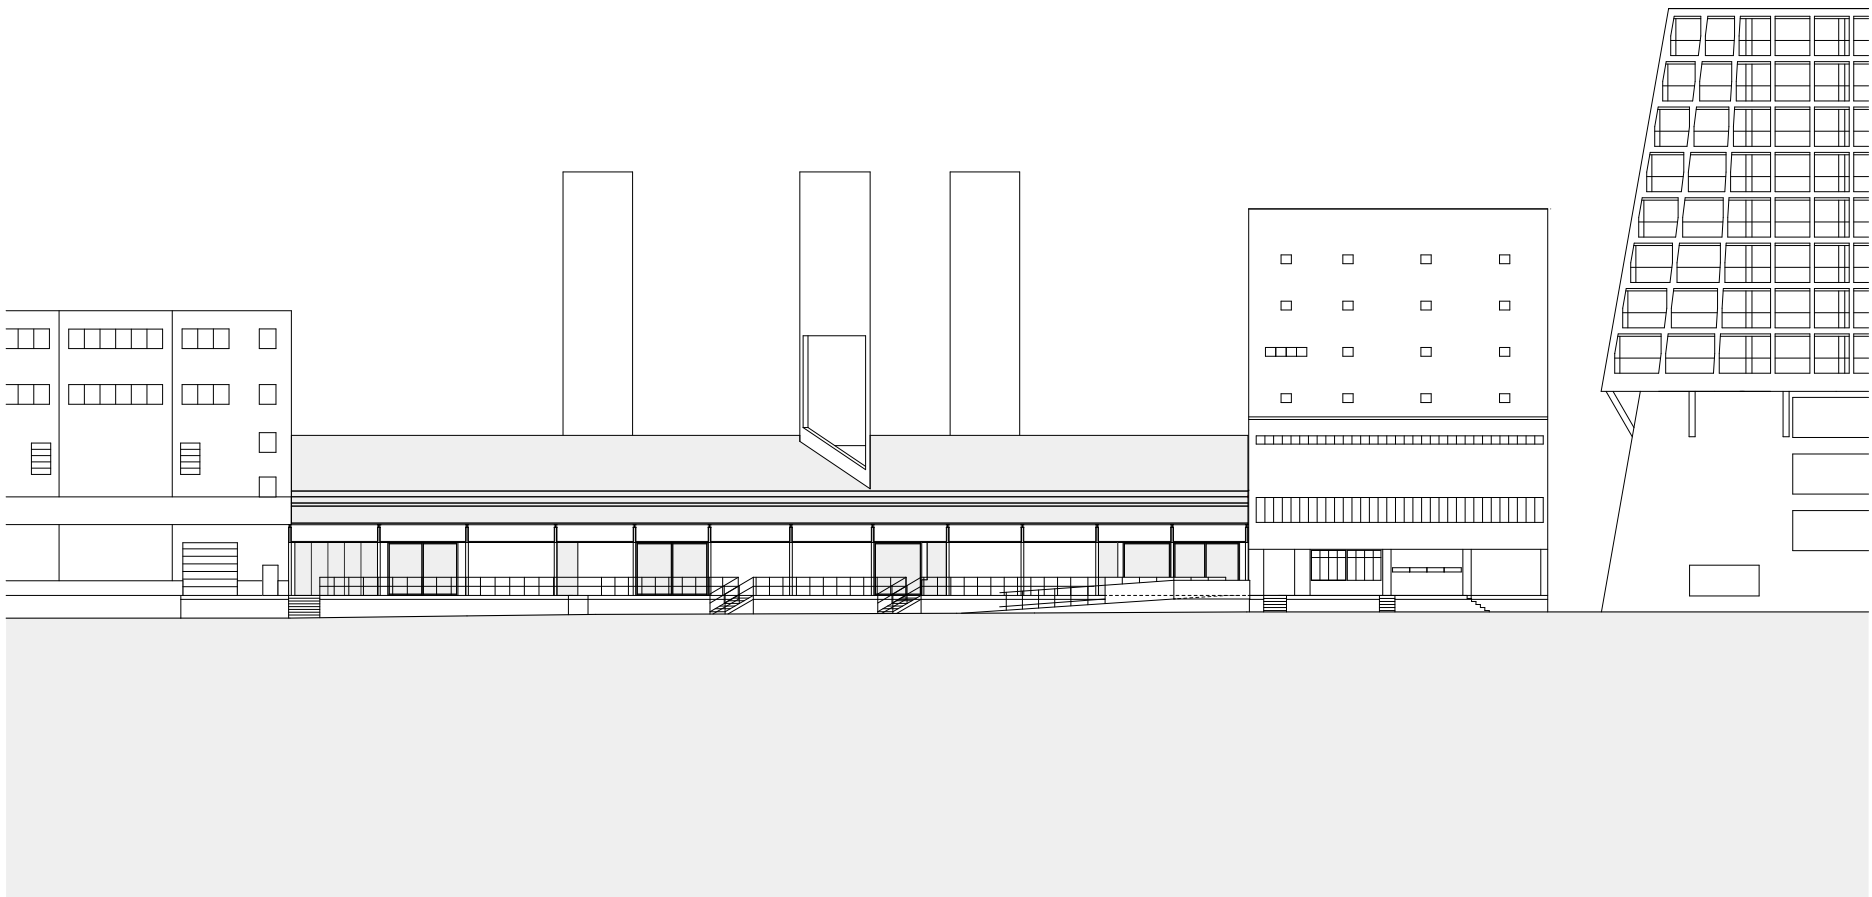

0 2.5 5 7.5 15 30

218 _ Kunsthhaus Baselland | Ansicht West Helsinki-Strasse | 1:500

BUCHNER | BRÜNDLER | ARCHITEKTEN | AG |
 UTENBASSE | 19 | CH-4058 | BASEL |
 TEL: +41 61 306 30 00 | FAX: +41 61 306 30 01 |
 MAIL@BBARC.CH | WWW.BBARC.CH |