


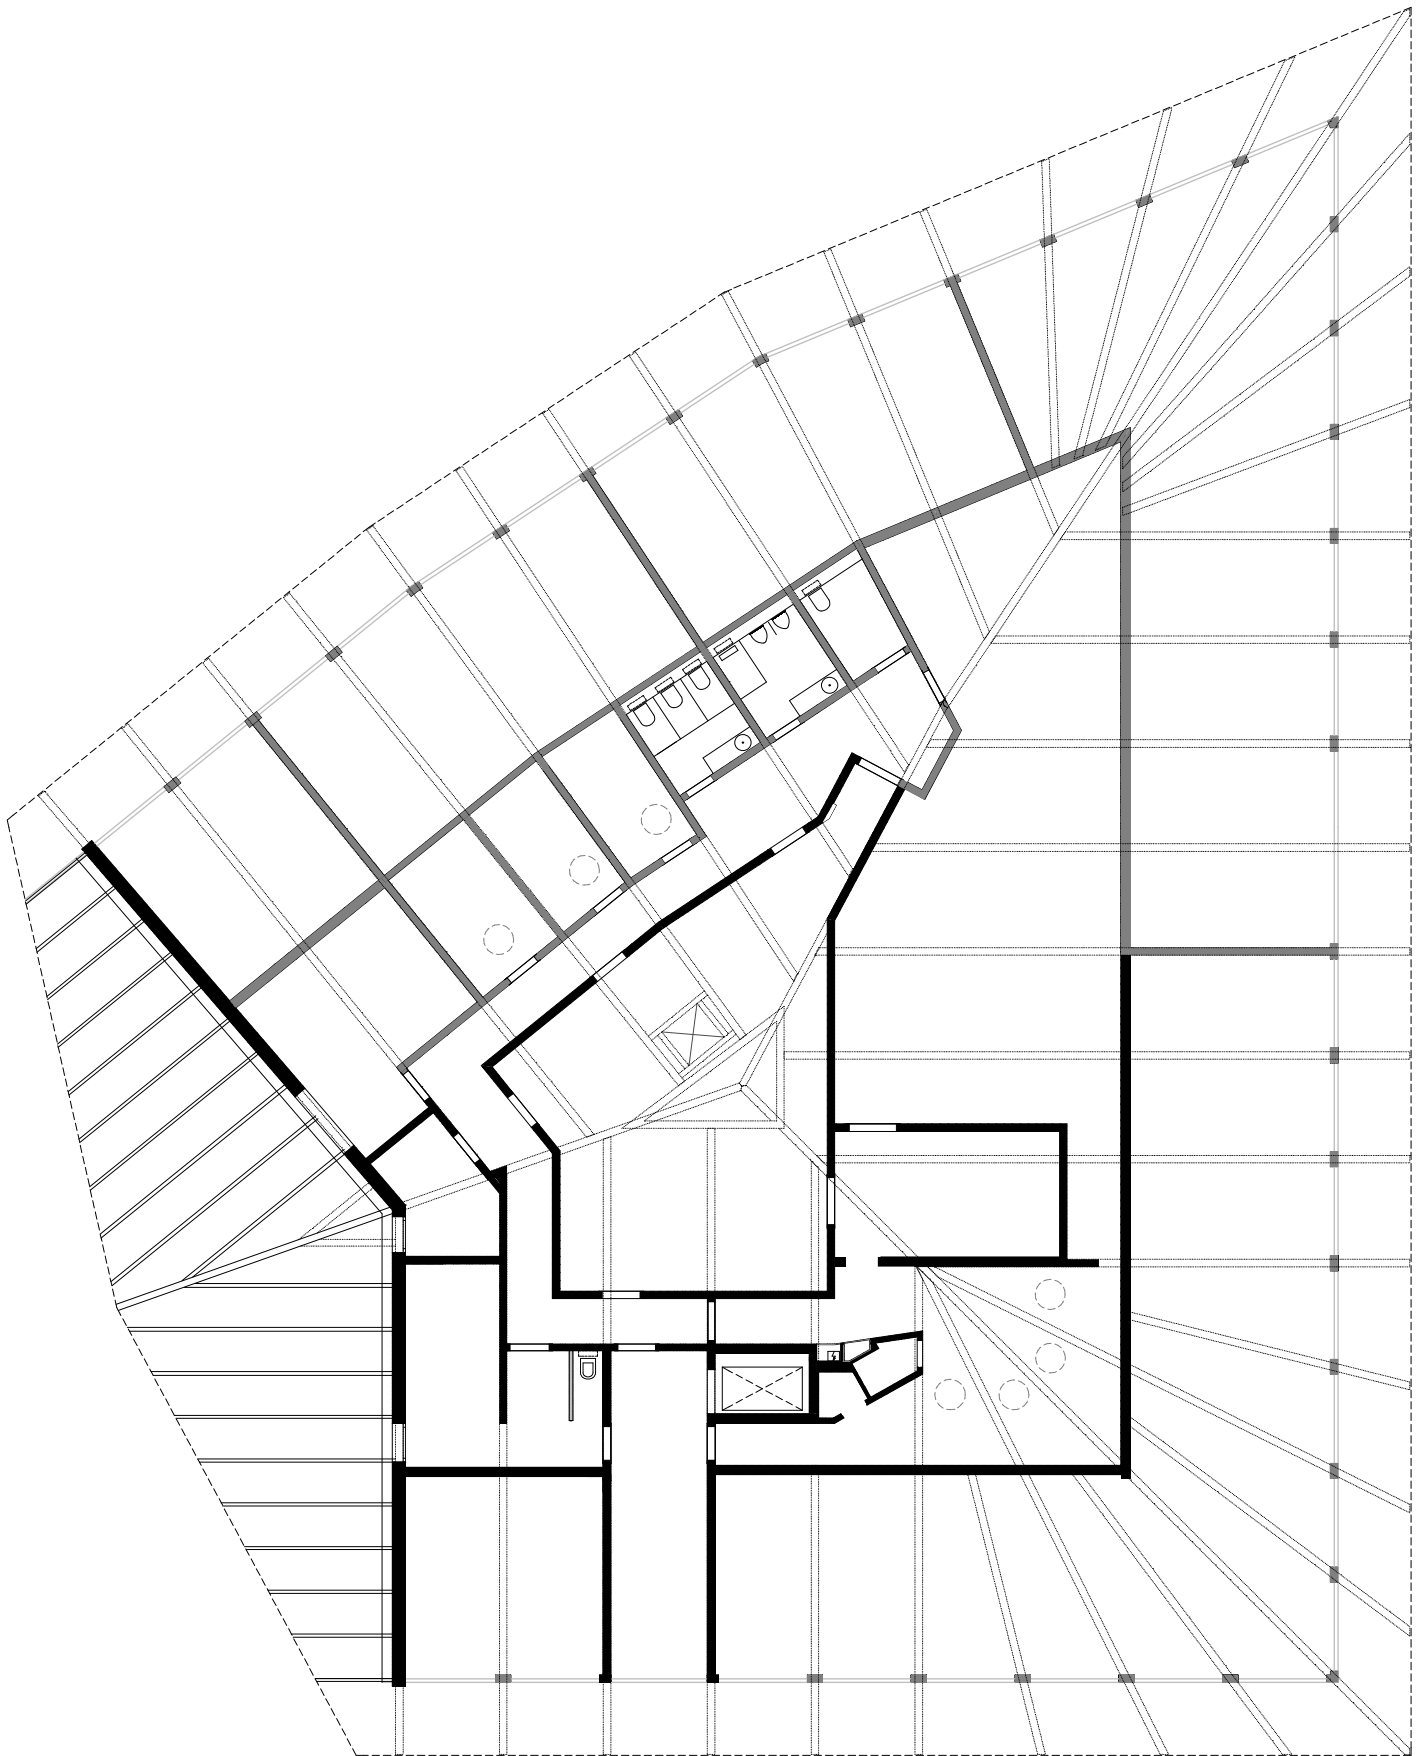

CLAVUOT dipl. Architekt ETH / SWB Gäuggelistr. 49 CH - 7000 Chur
Obergeschoss Mst.: 1:200

0 m 5.0 m 10.0 m

