


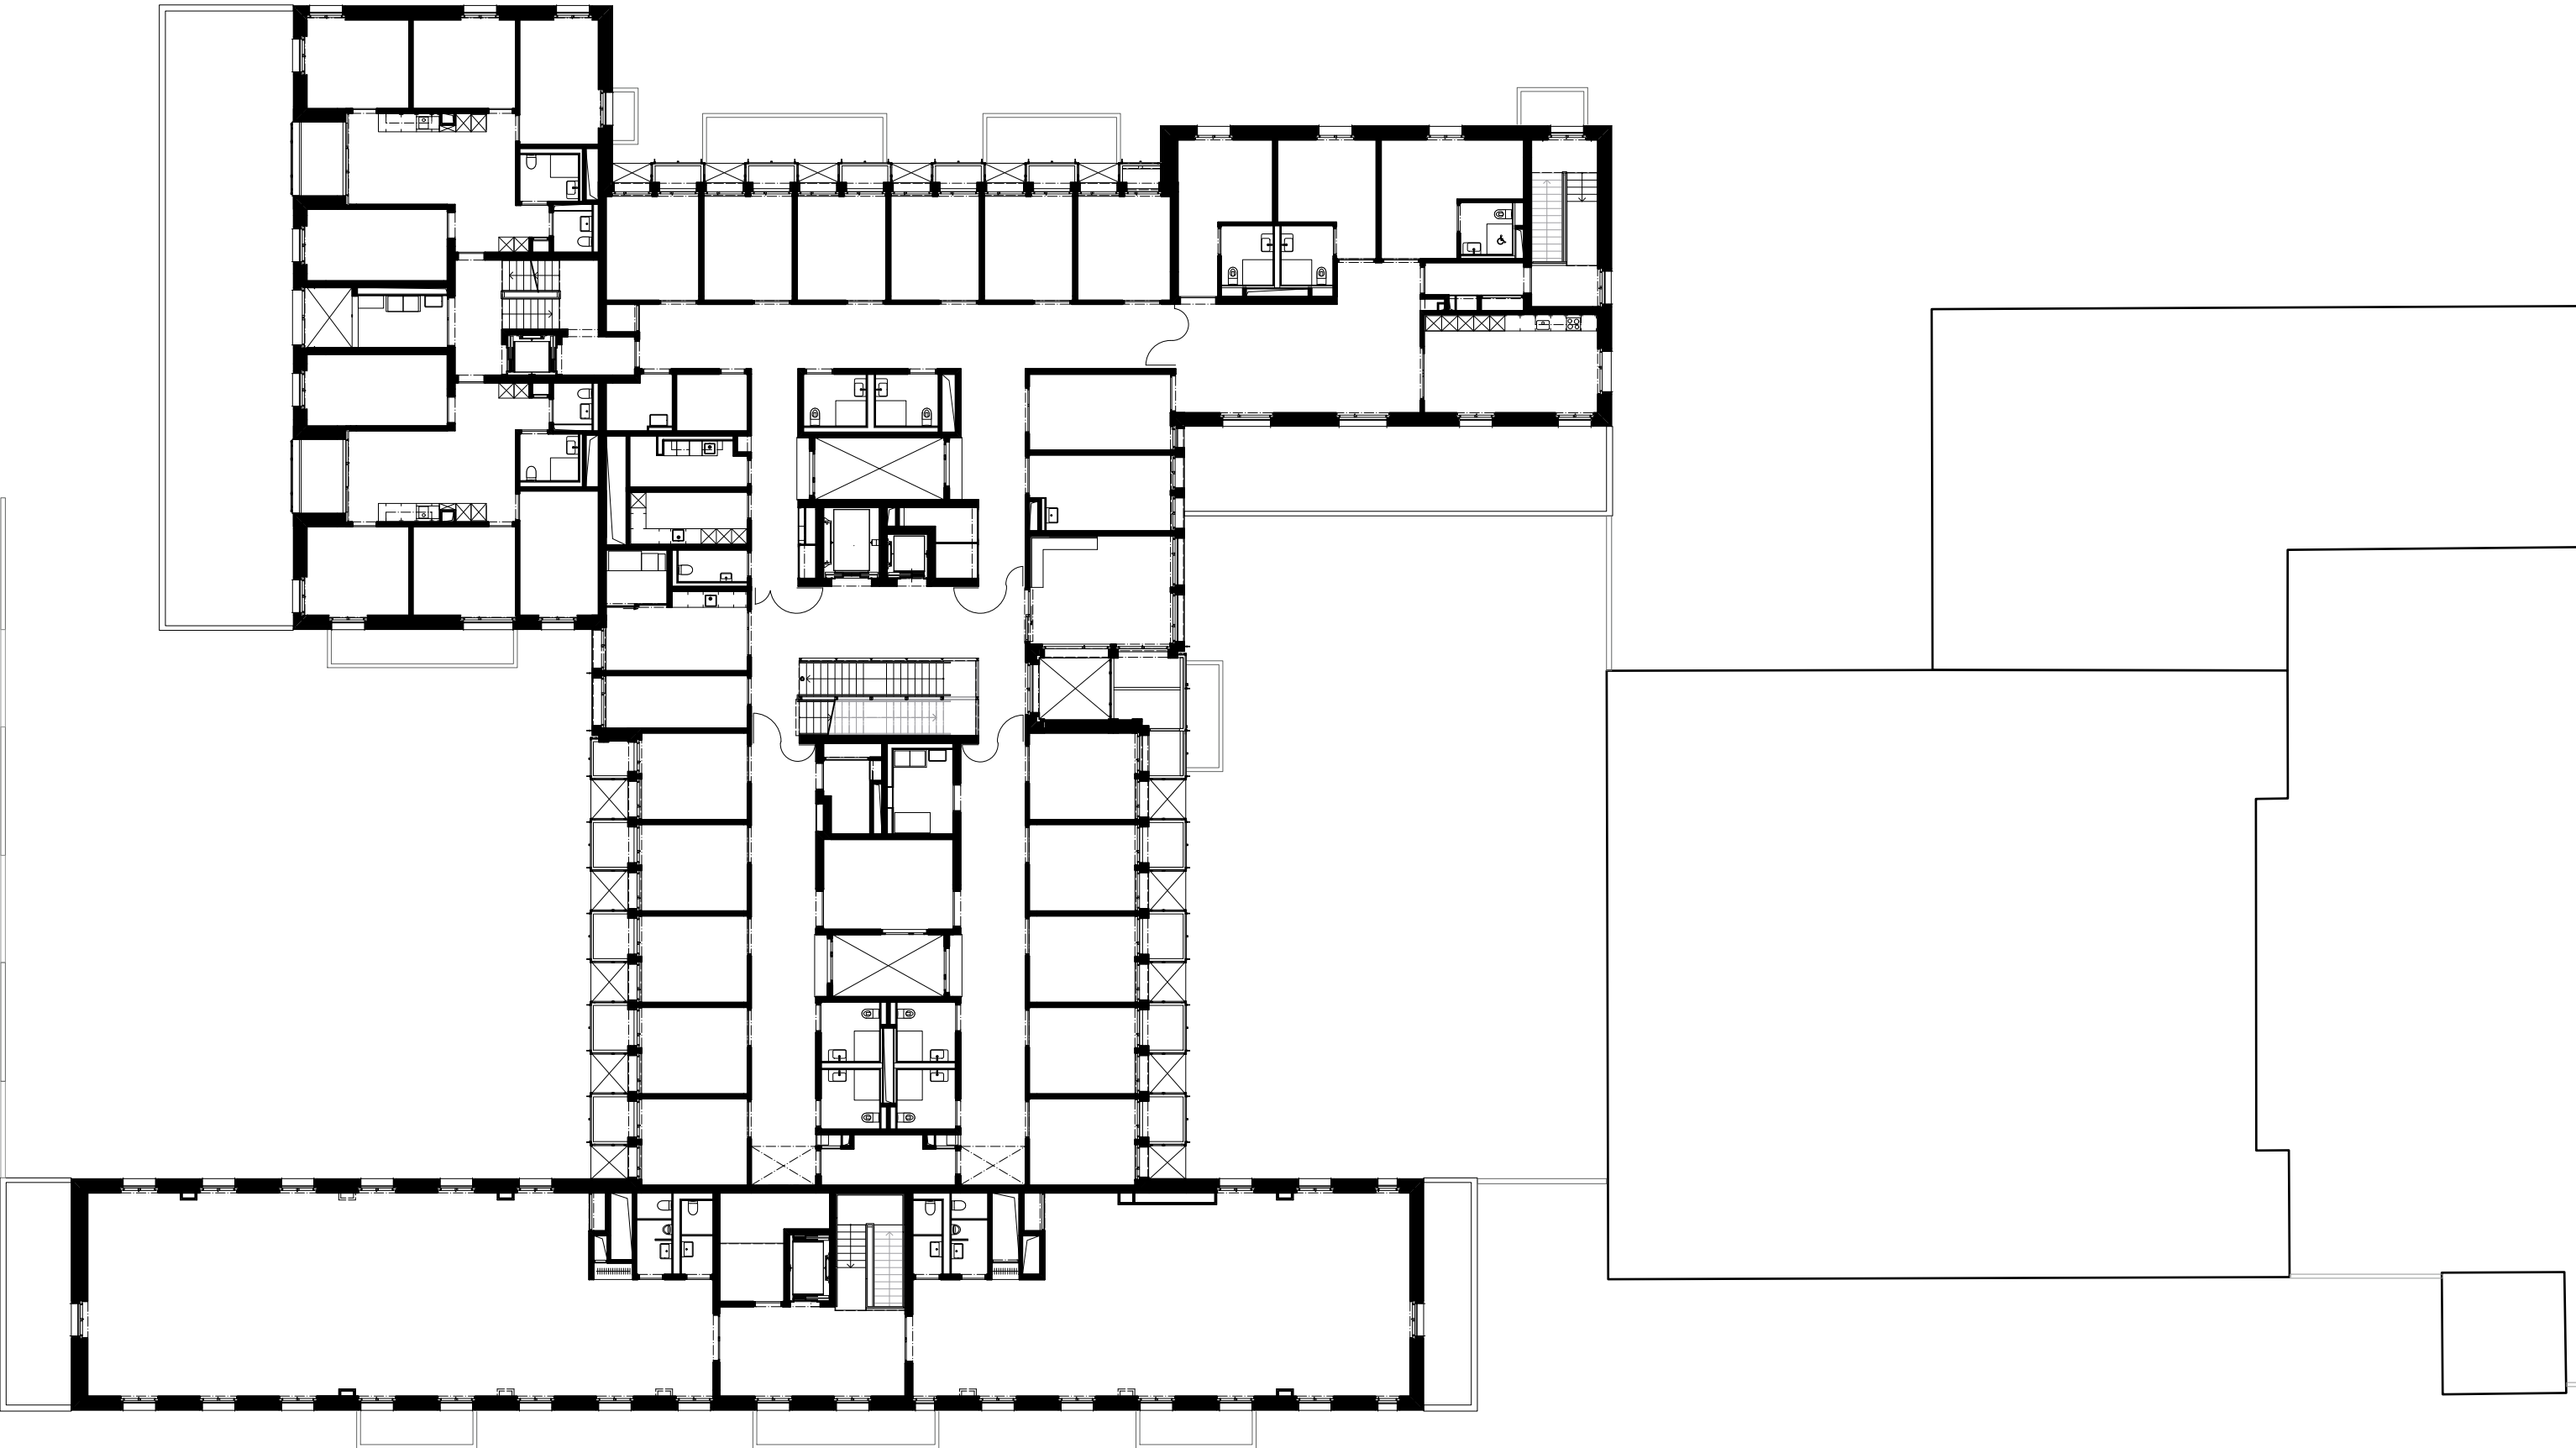

Grundriss 2. Obergeschoss 1:250, A3

