
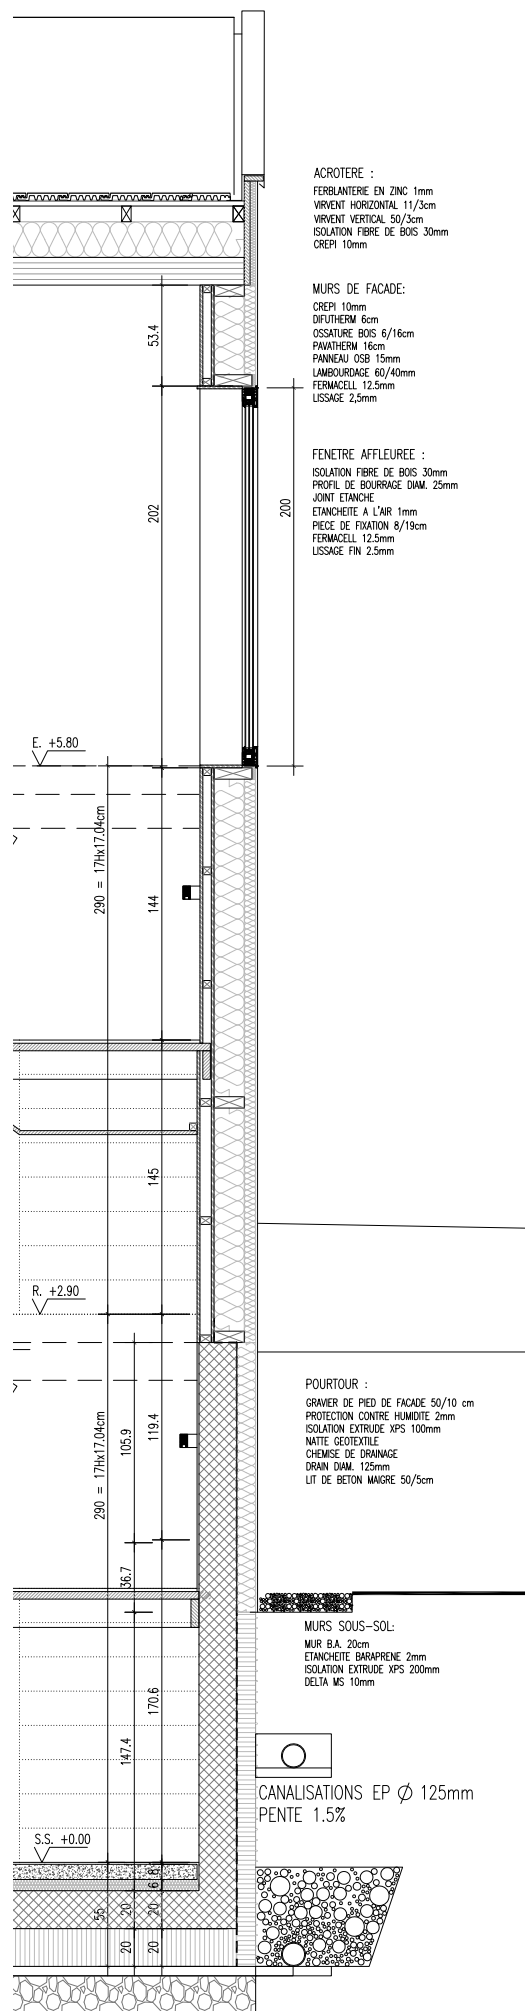


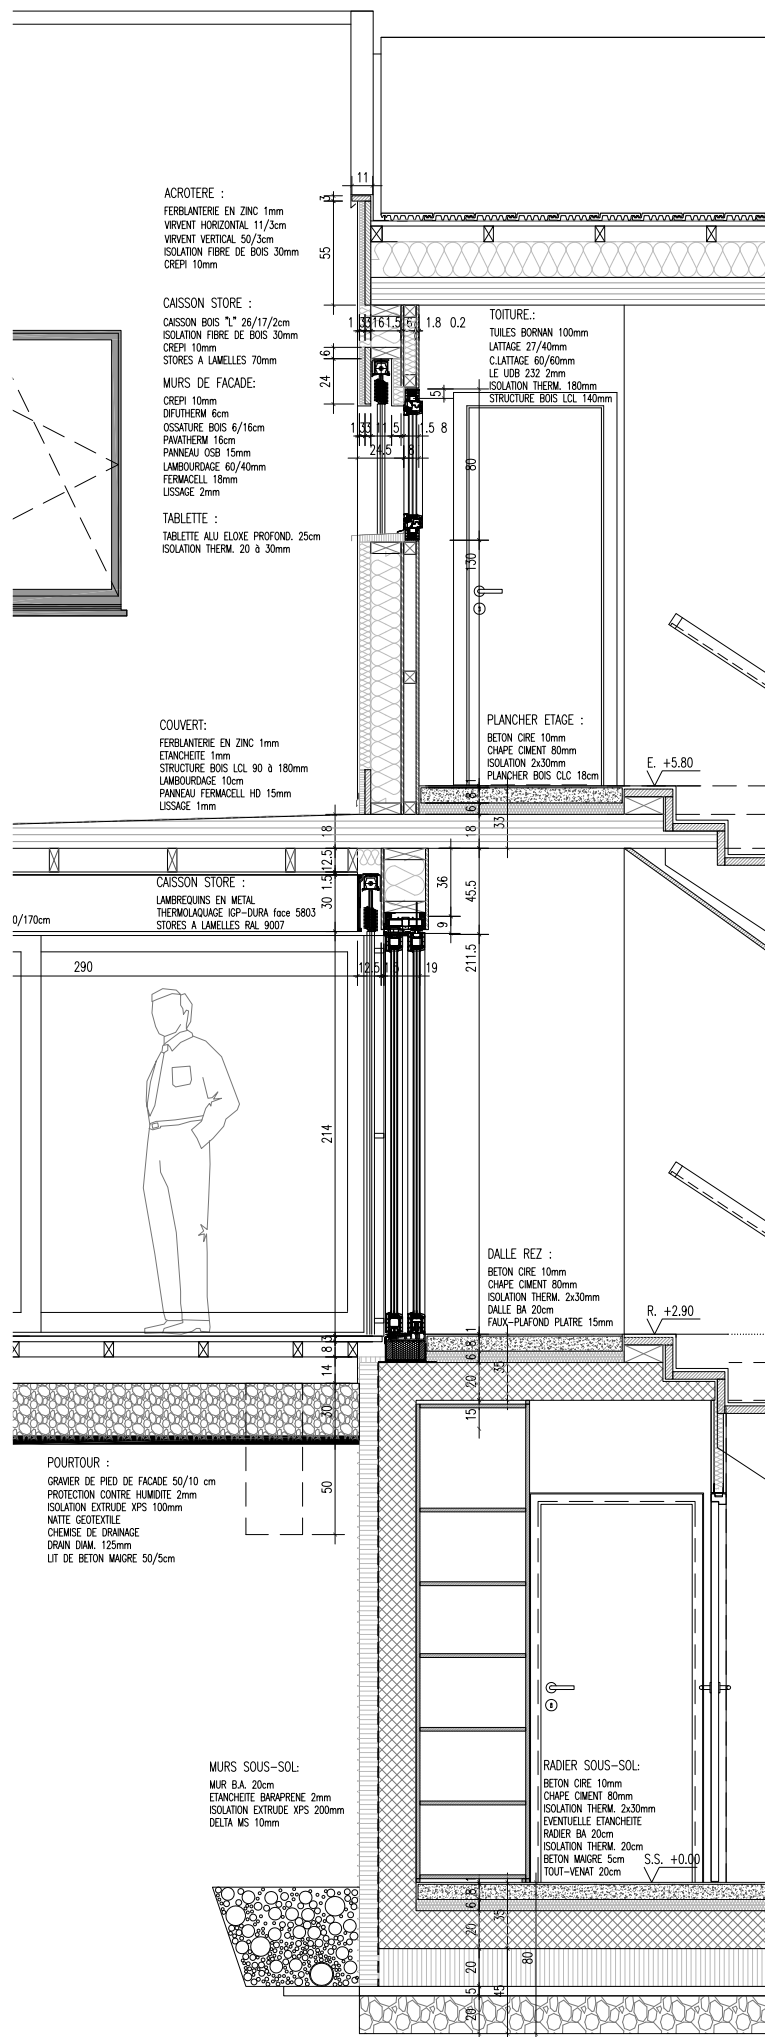

DETAILS FACADE OUEST

DETAILS FACADE FACADE EST