

V

STUDIO UPCYCLING & BUILT HERITAGE
FROM RUST TO REMEMBRANCE
MERVE TORYAN
WS25-26

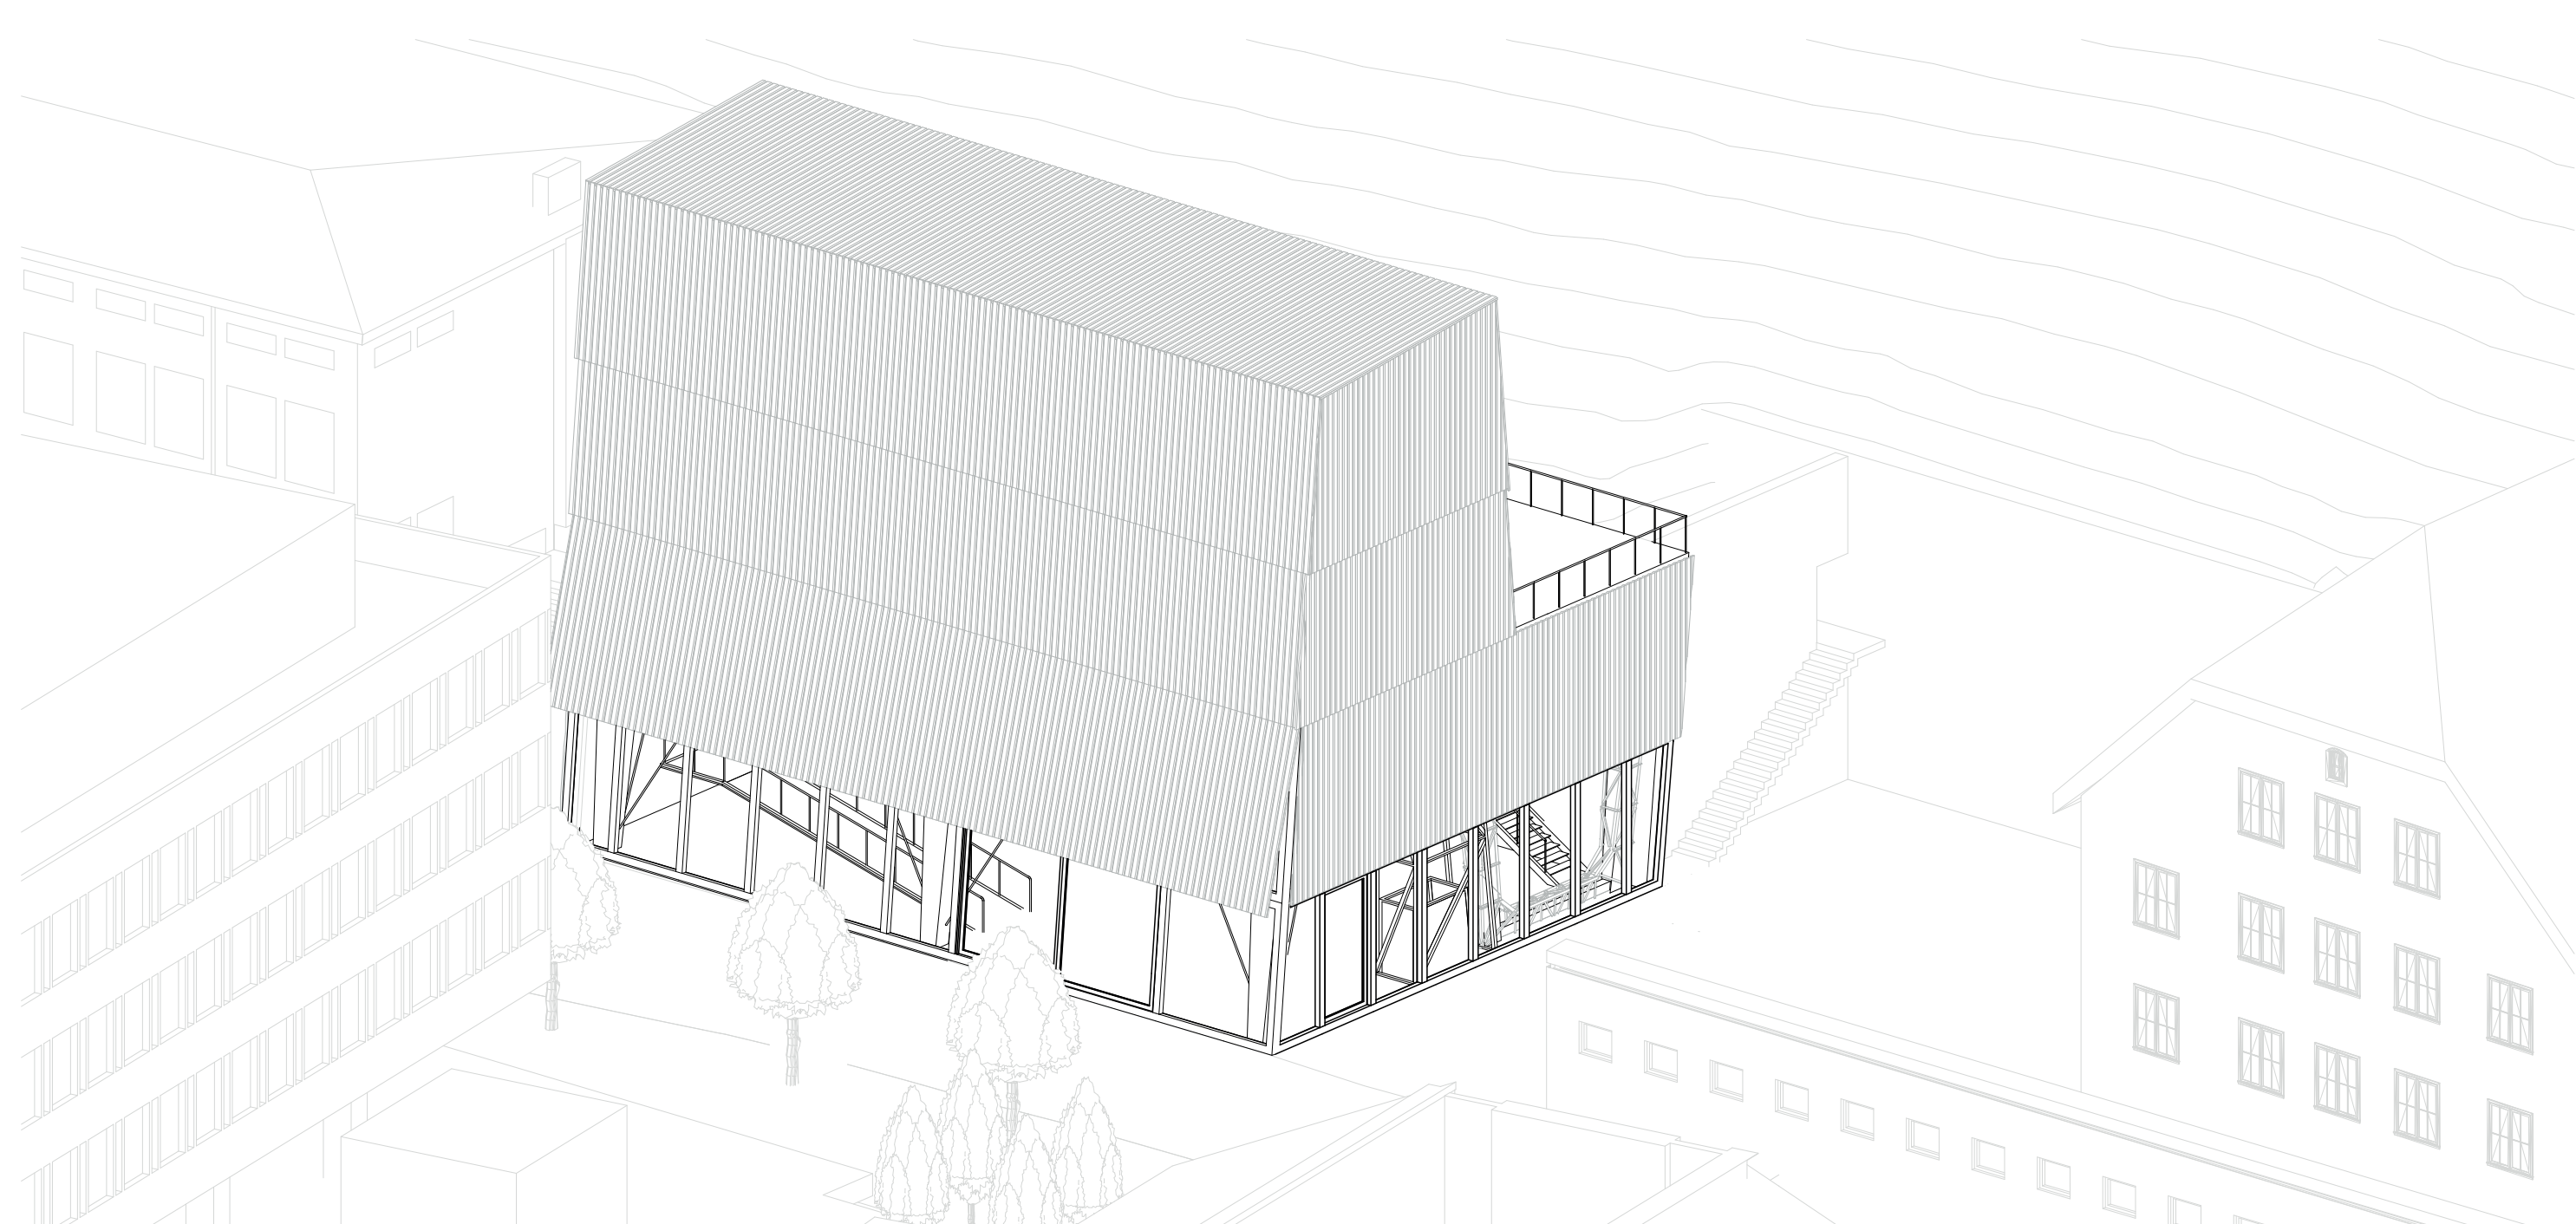
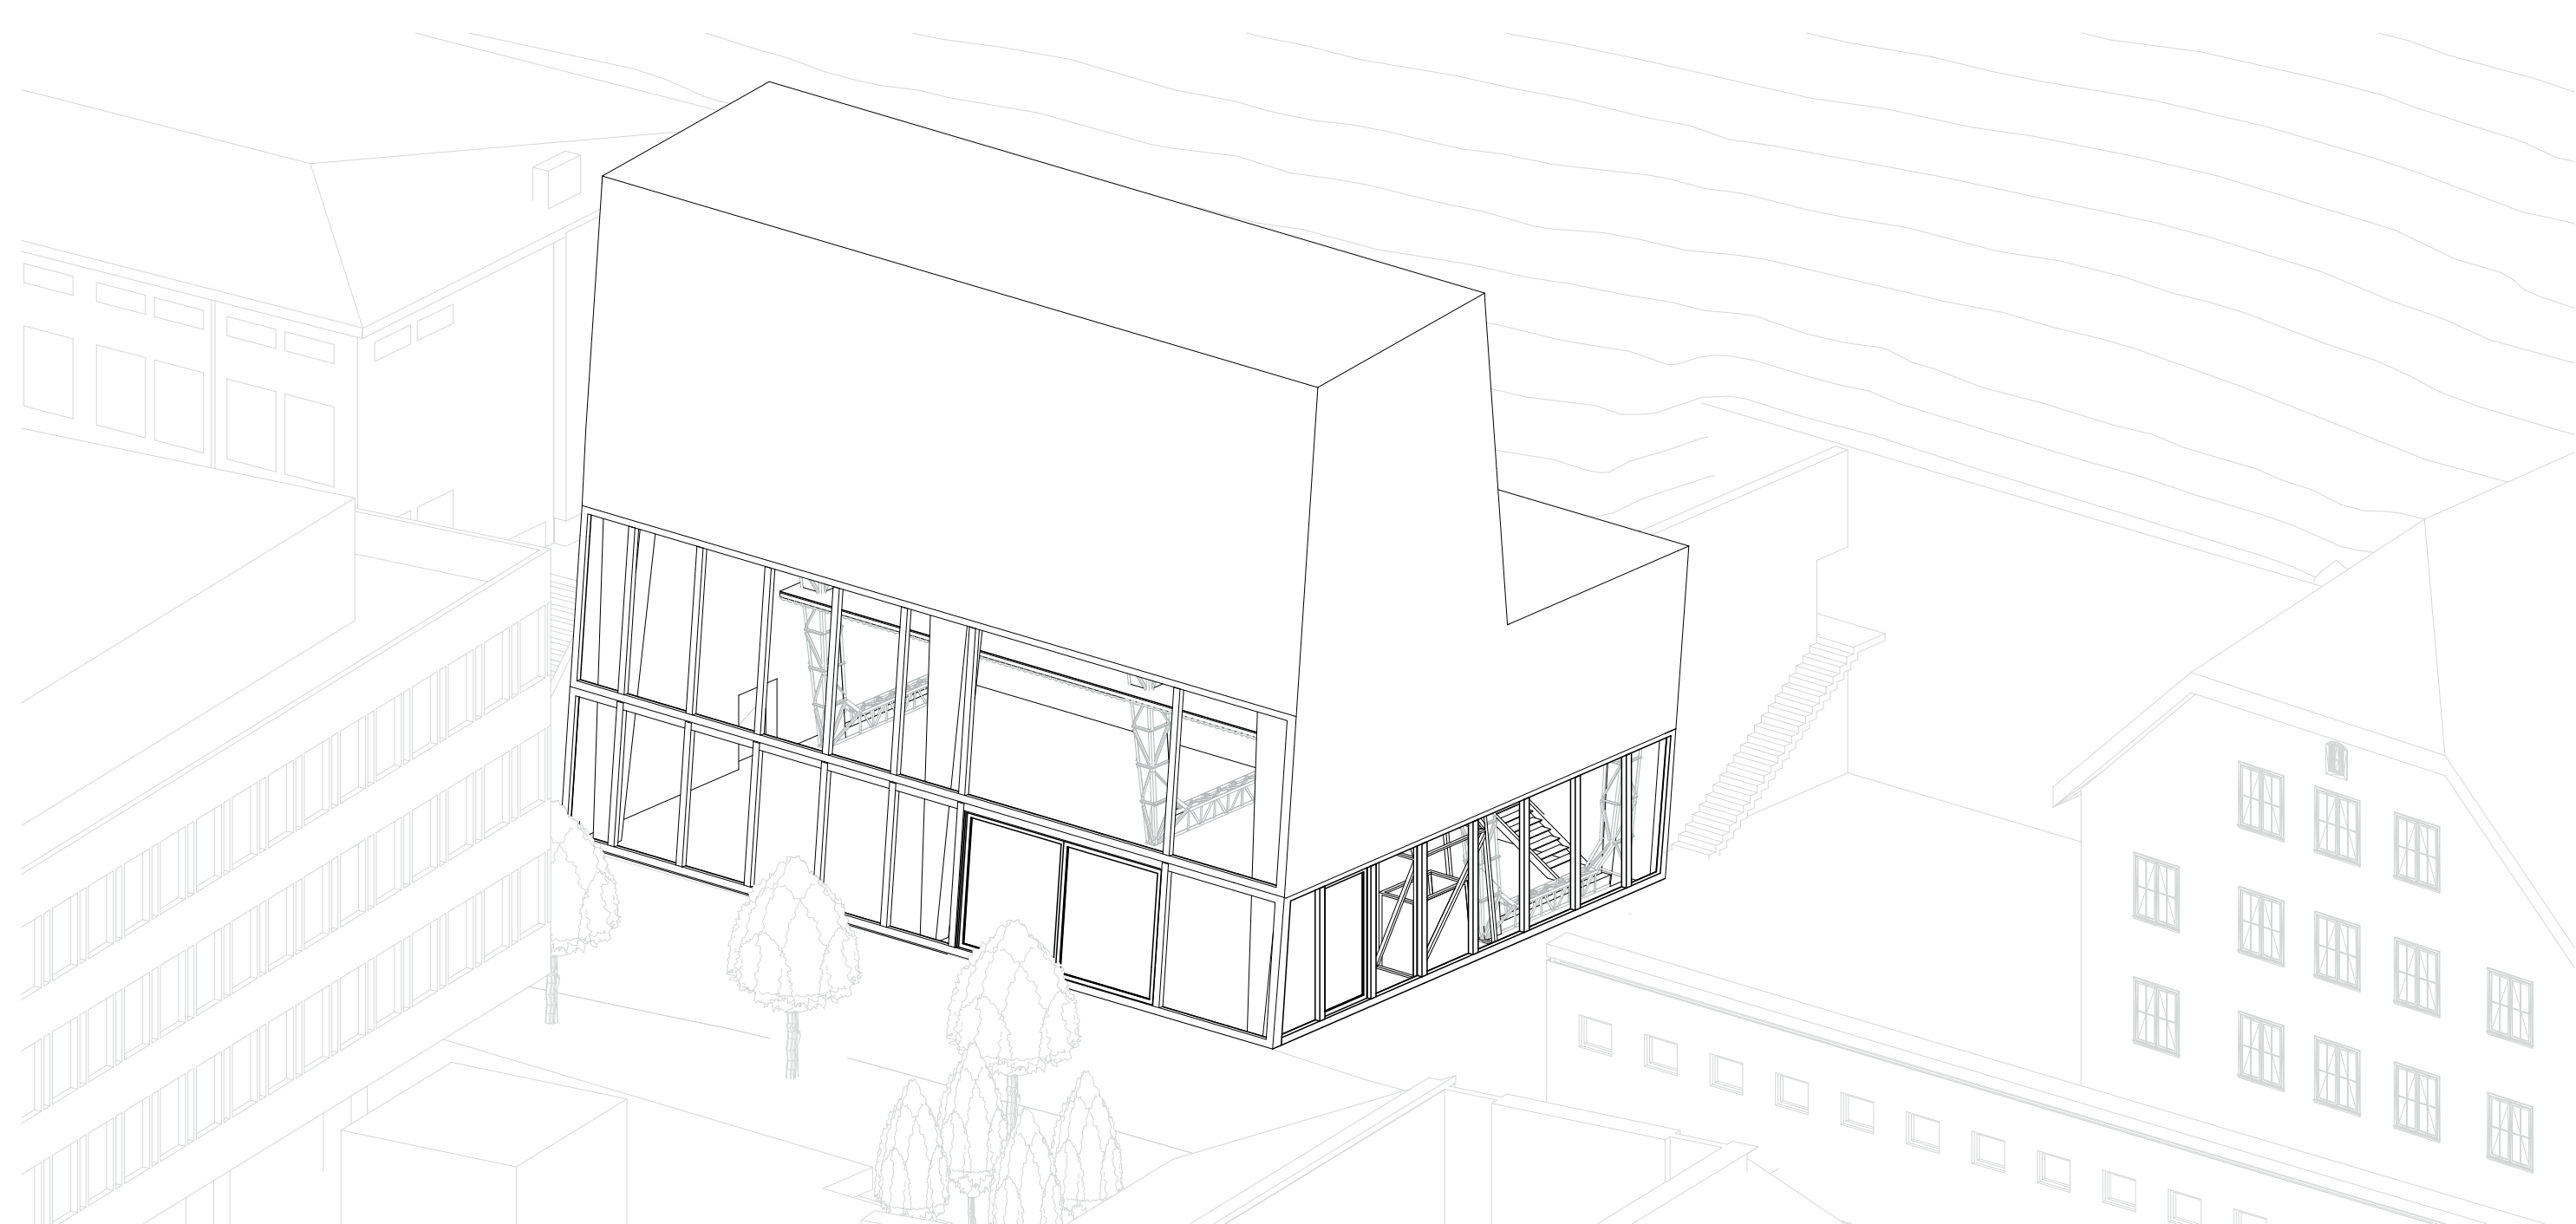
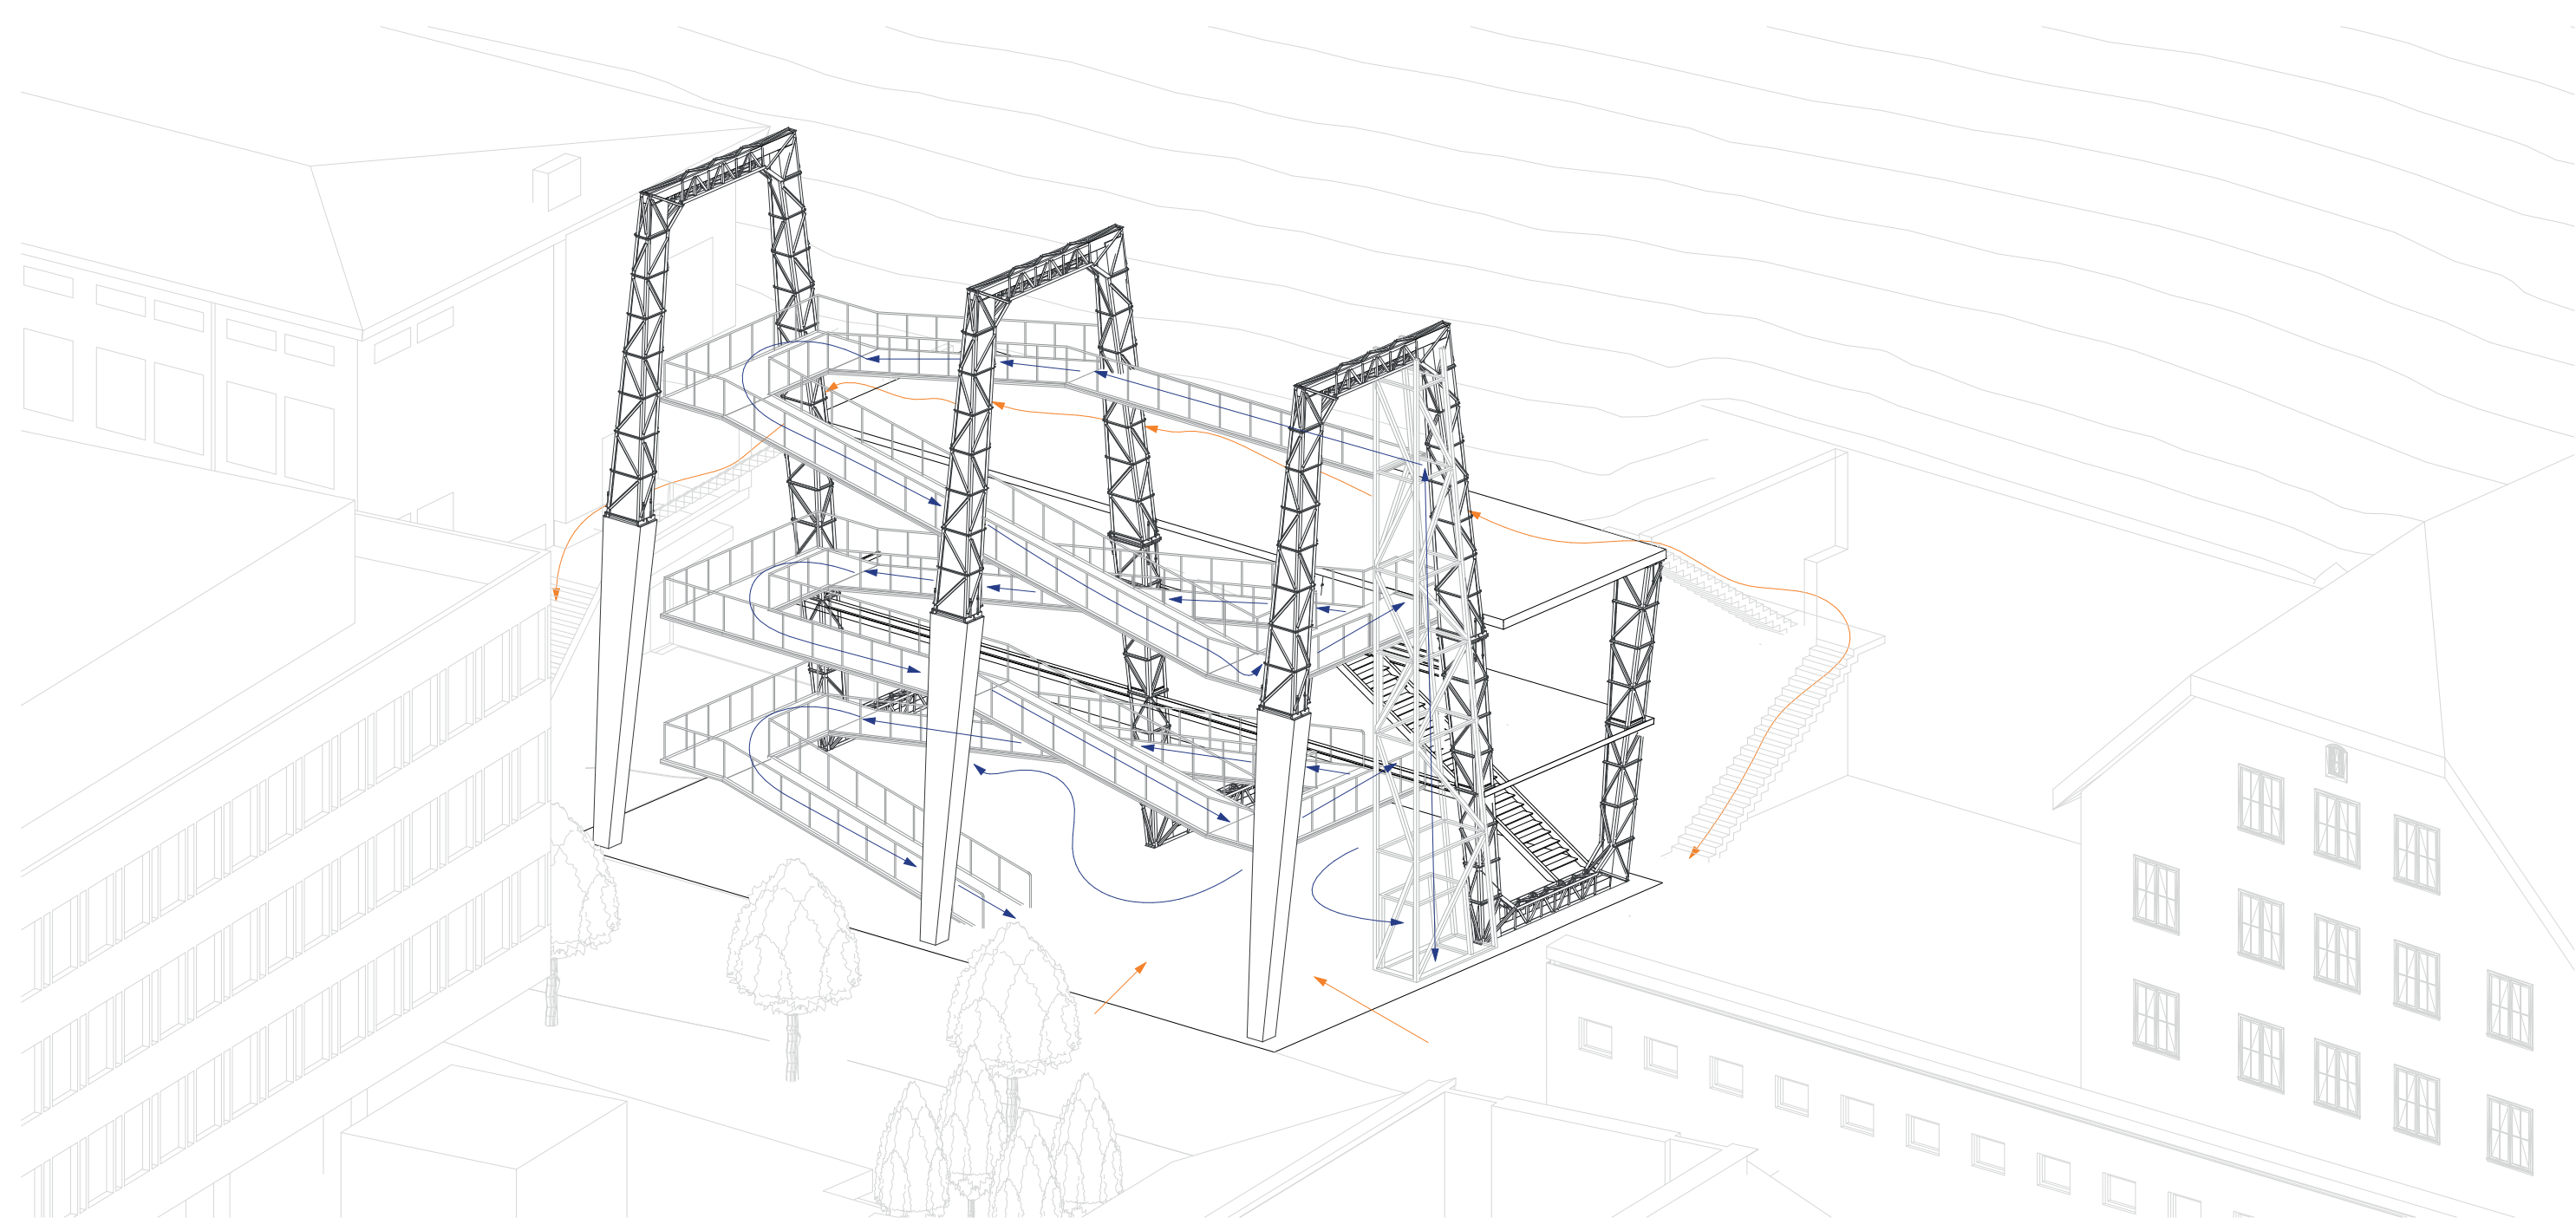
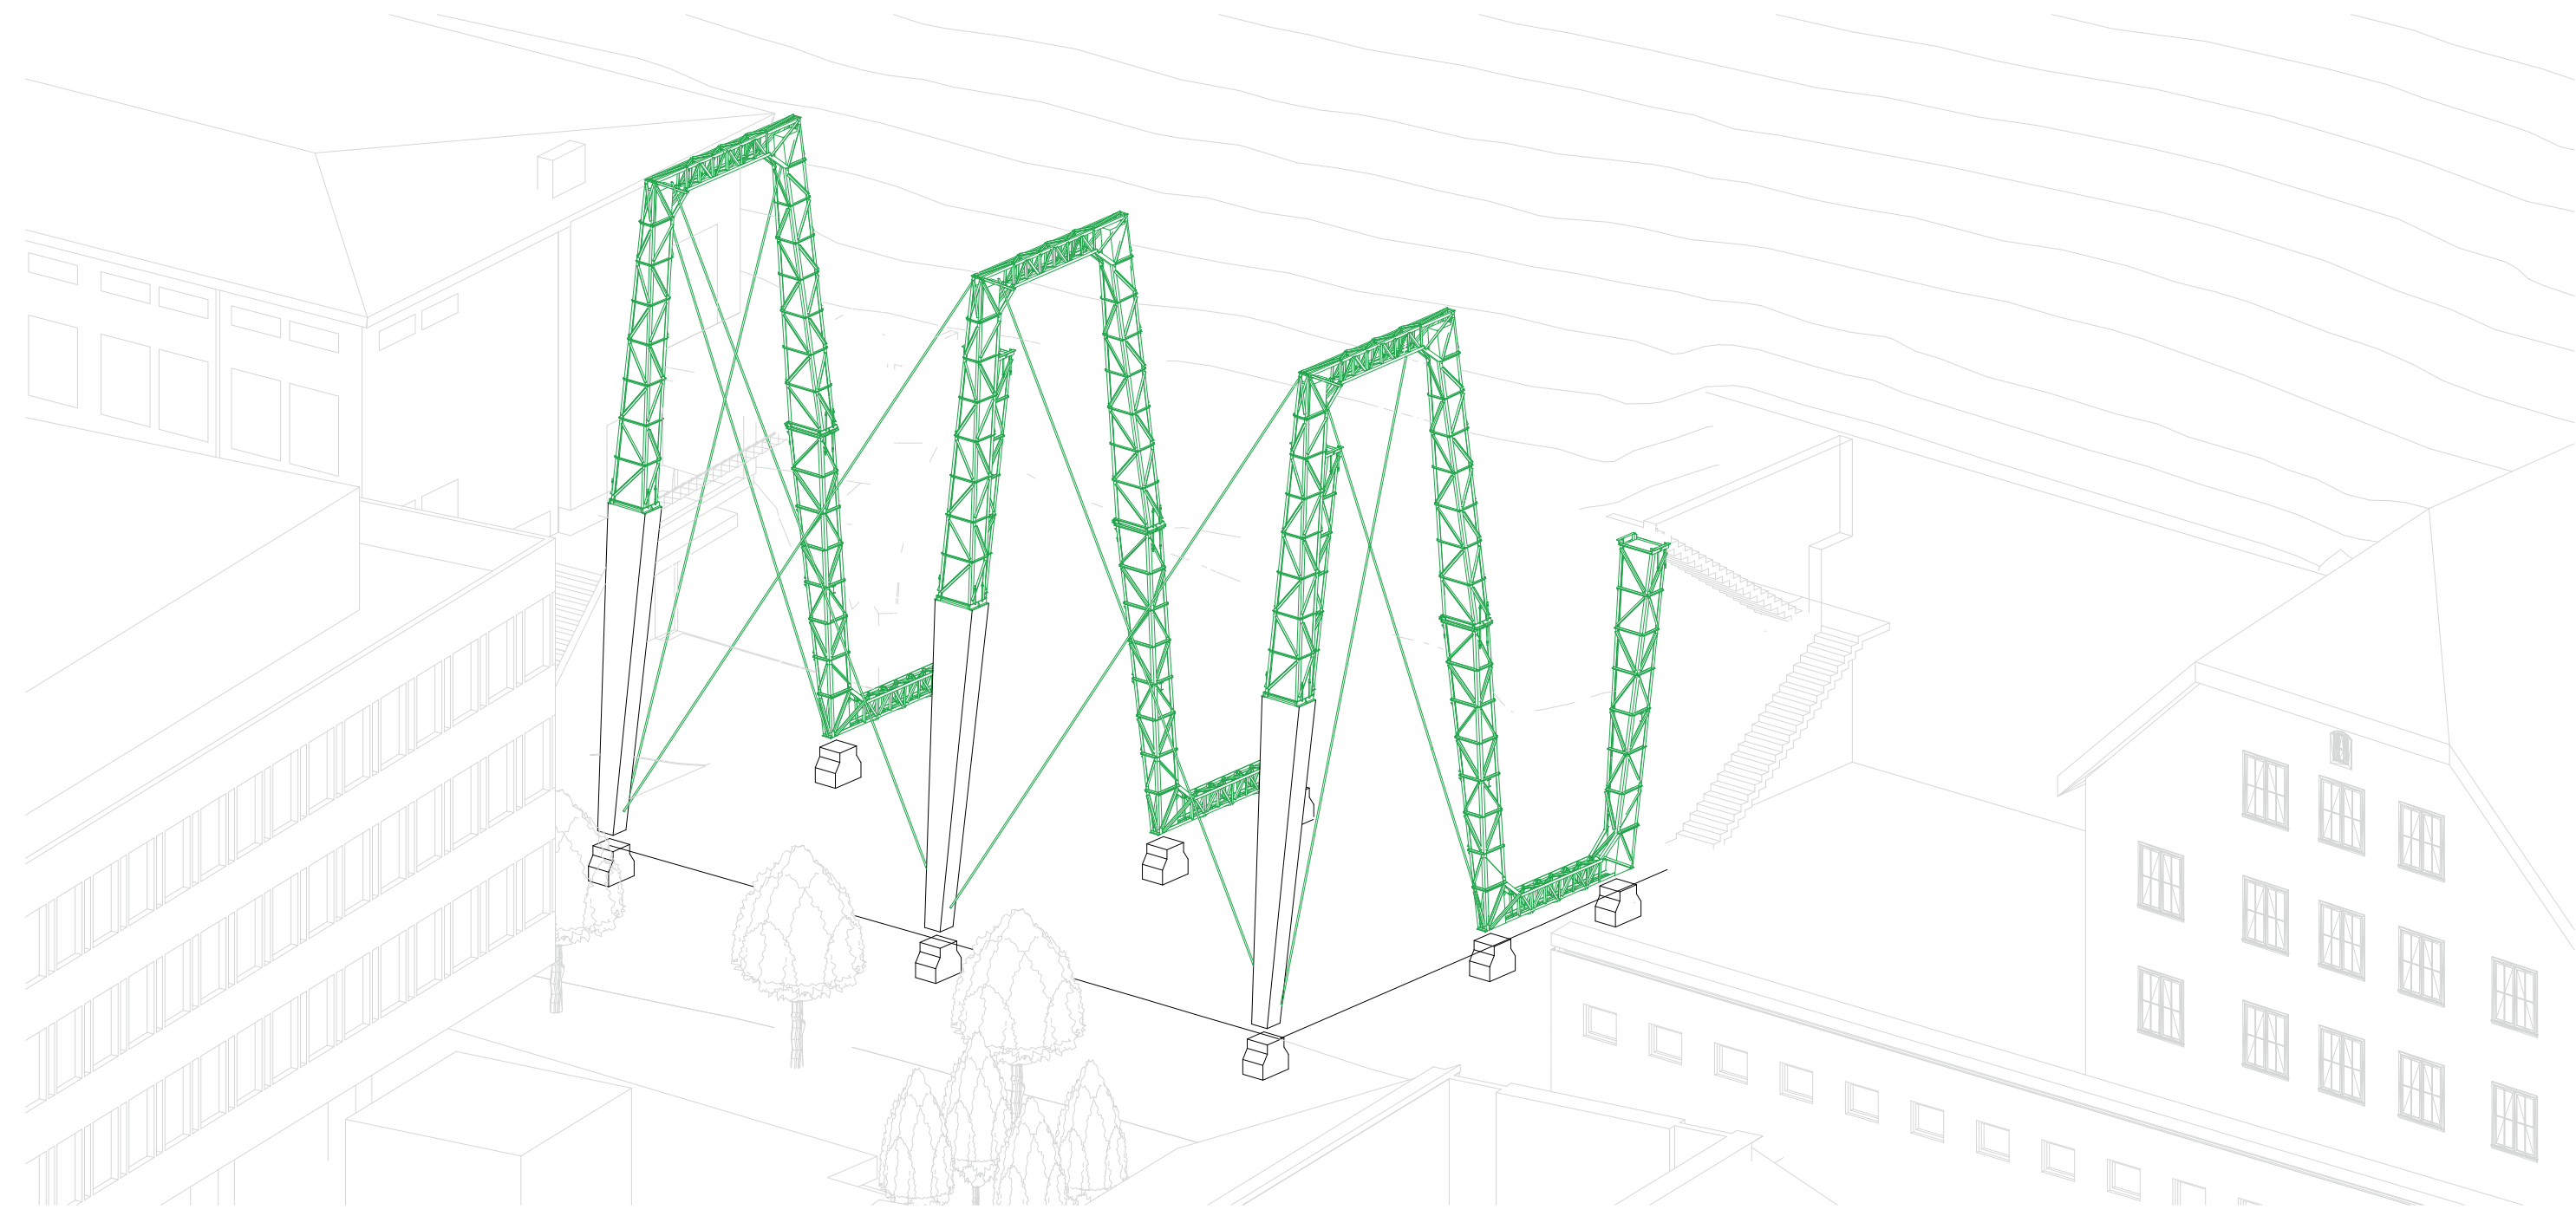
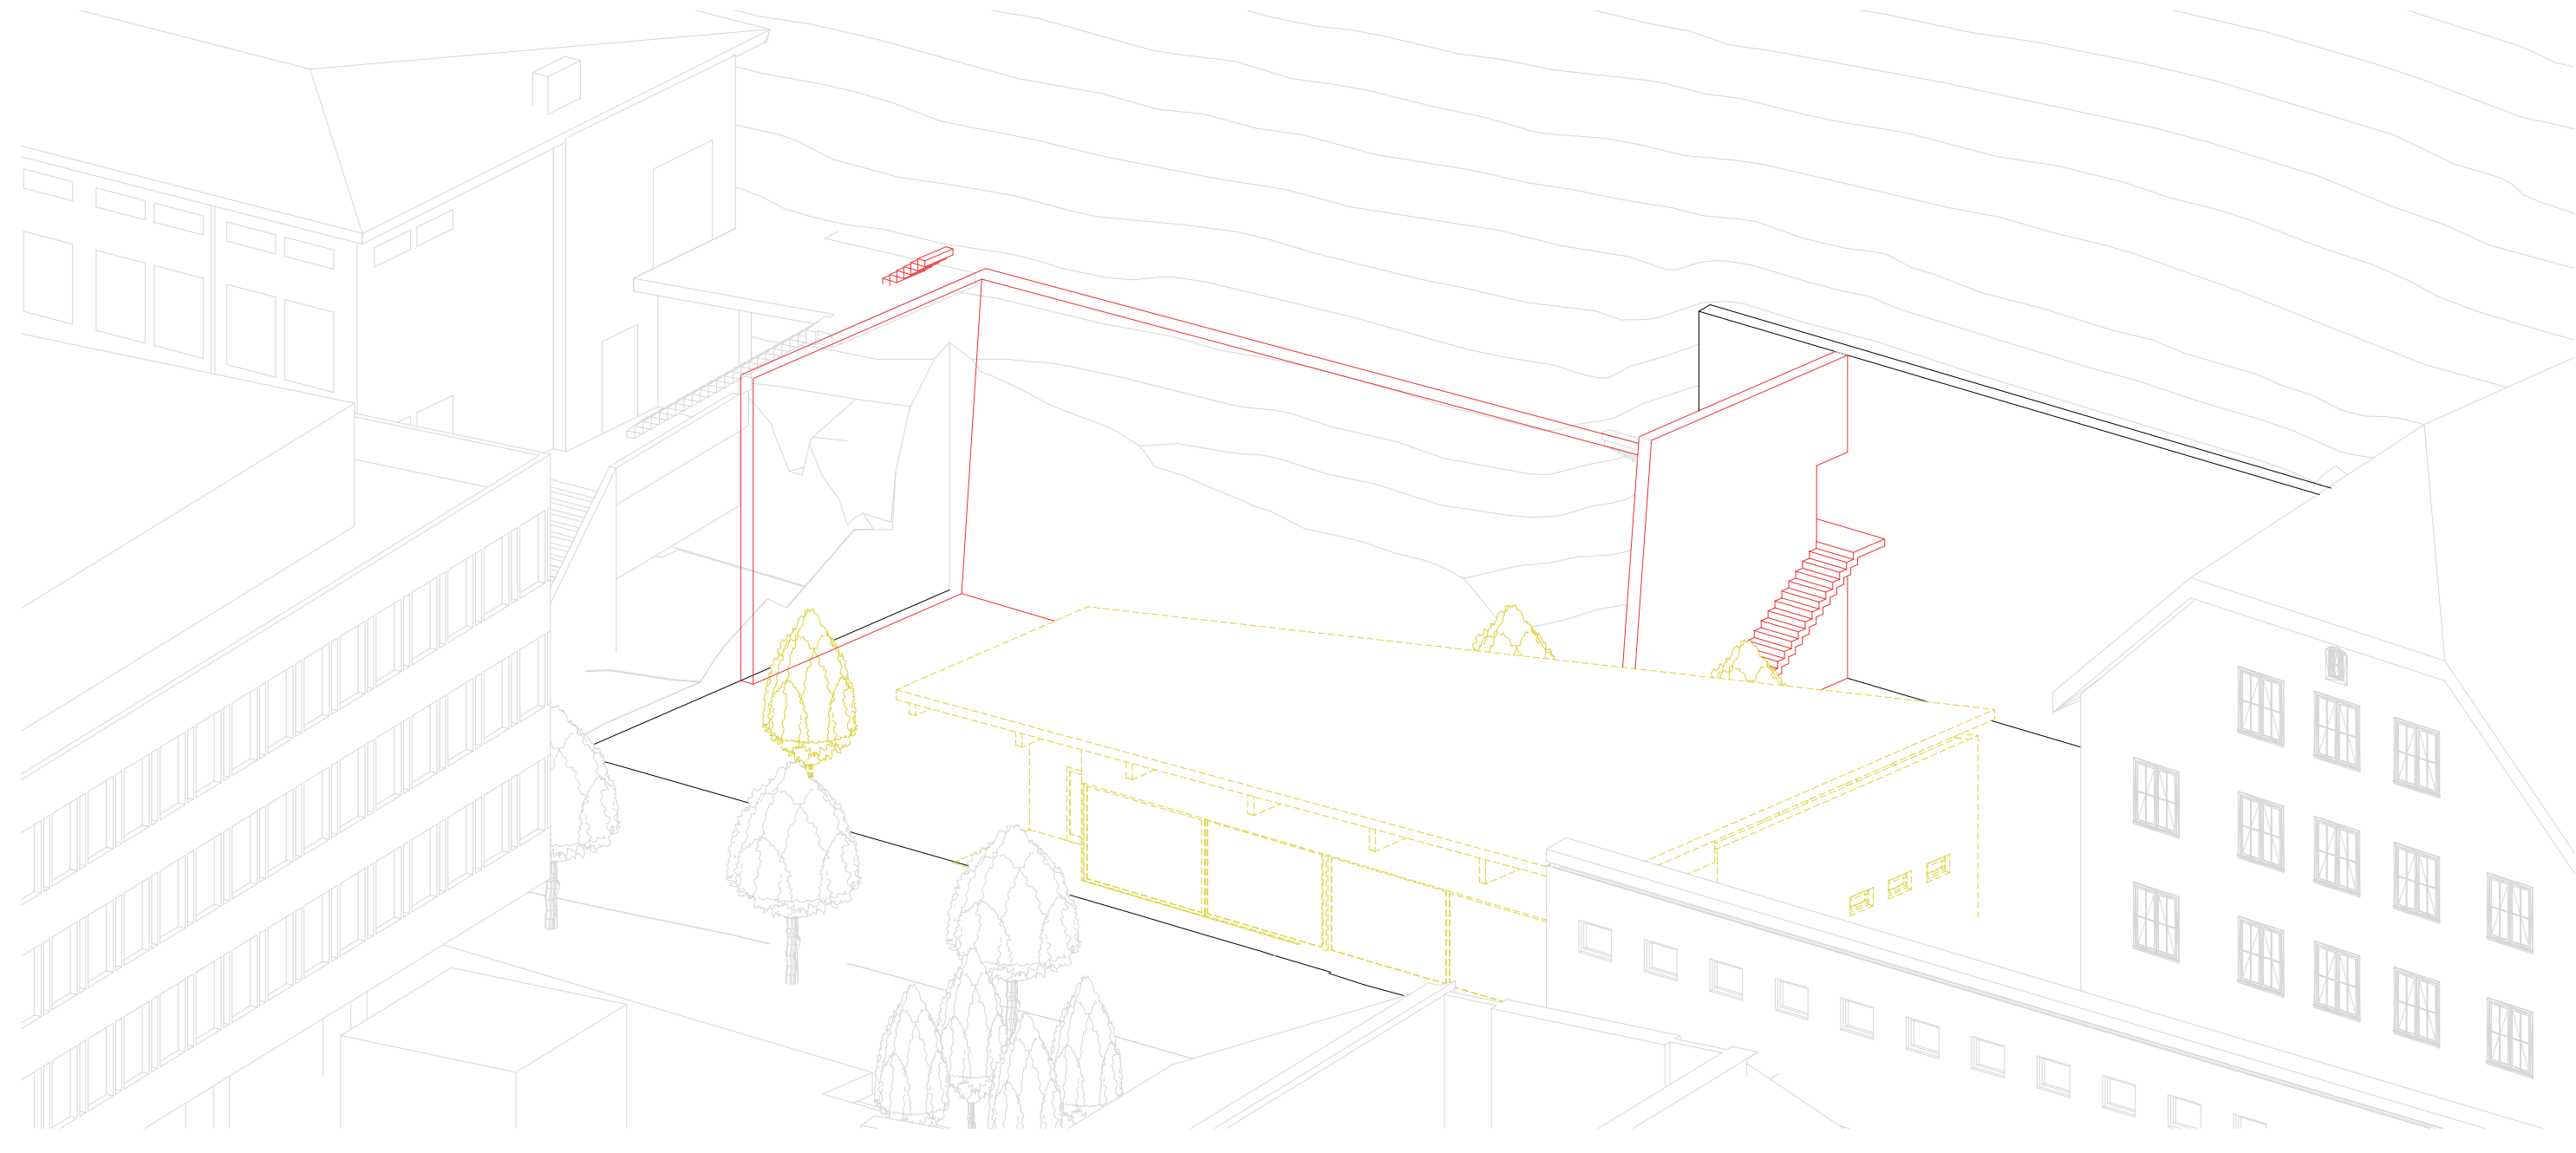


DIAGRAM OF BUILDING STRUCTURE SCALE 1:100