


- 1 access
- 2 parking
- 3 zenital light
- 4 entrance
- 5 wardrobe
- 6 storage
- 7 stairs
- 8 cellar / technique

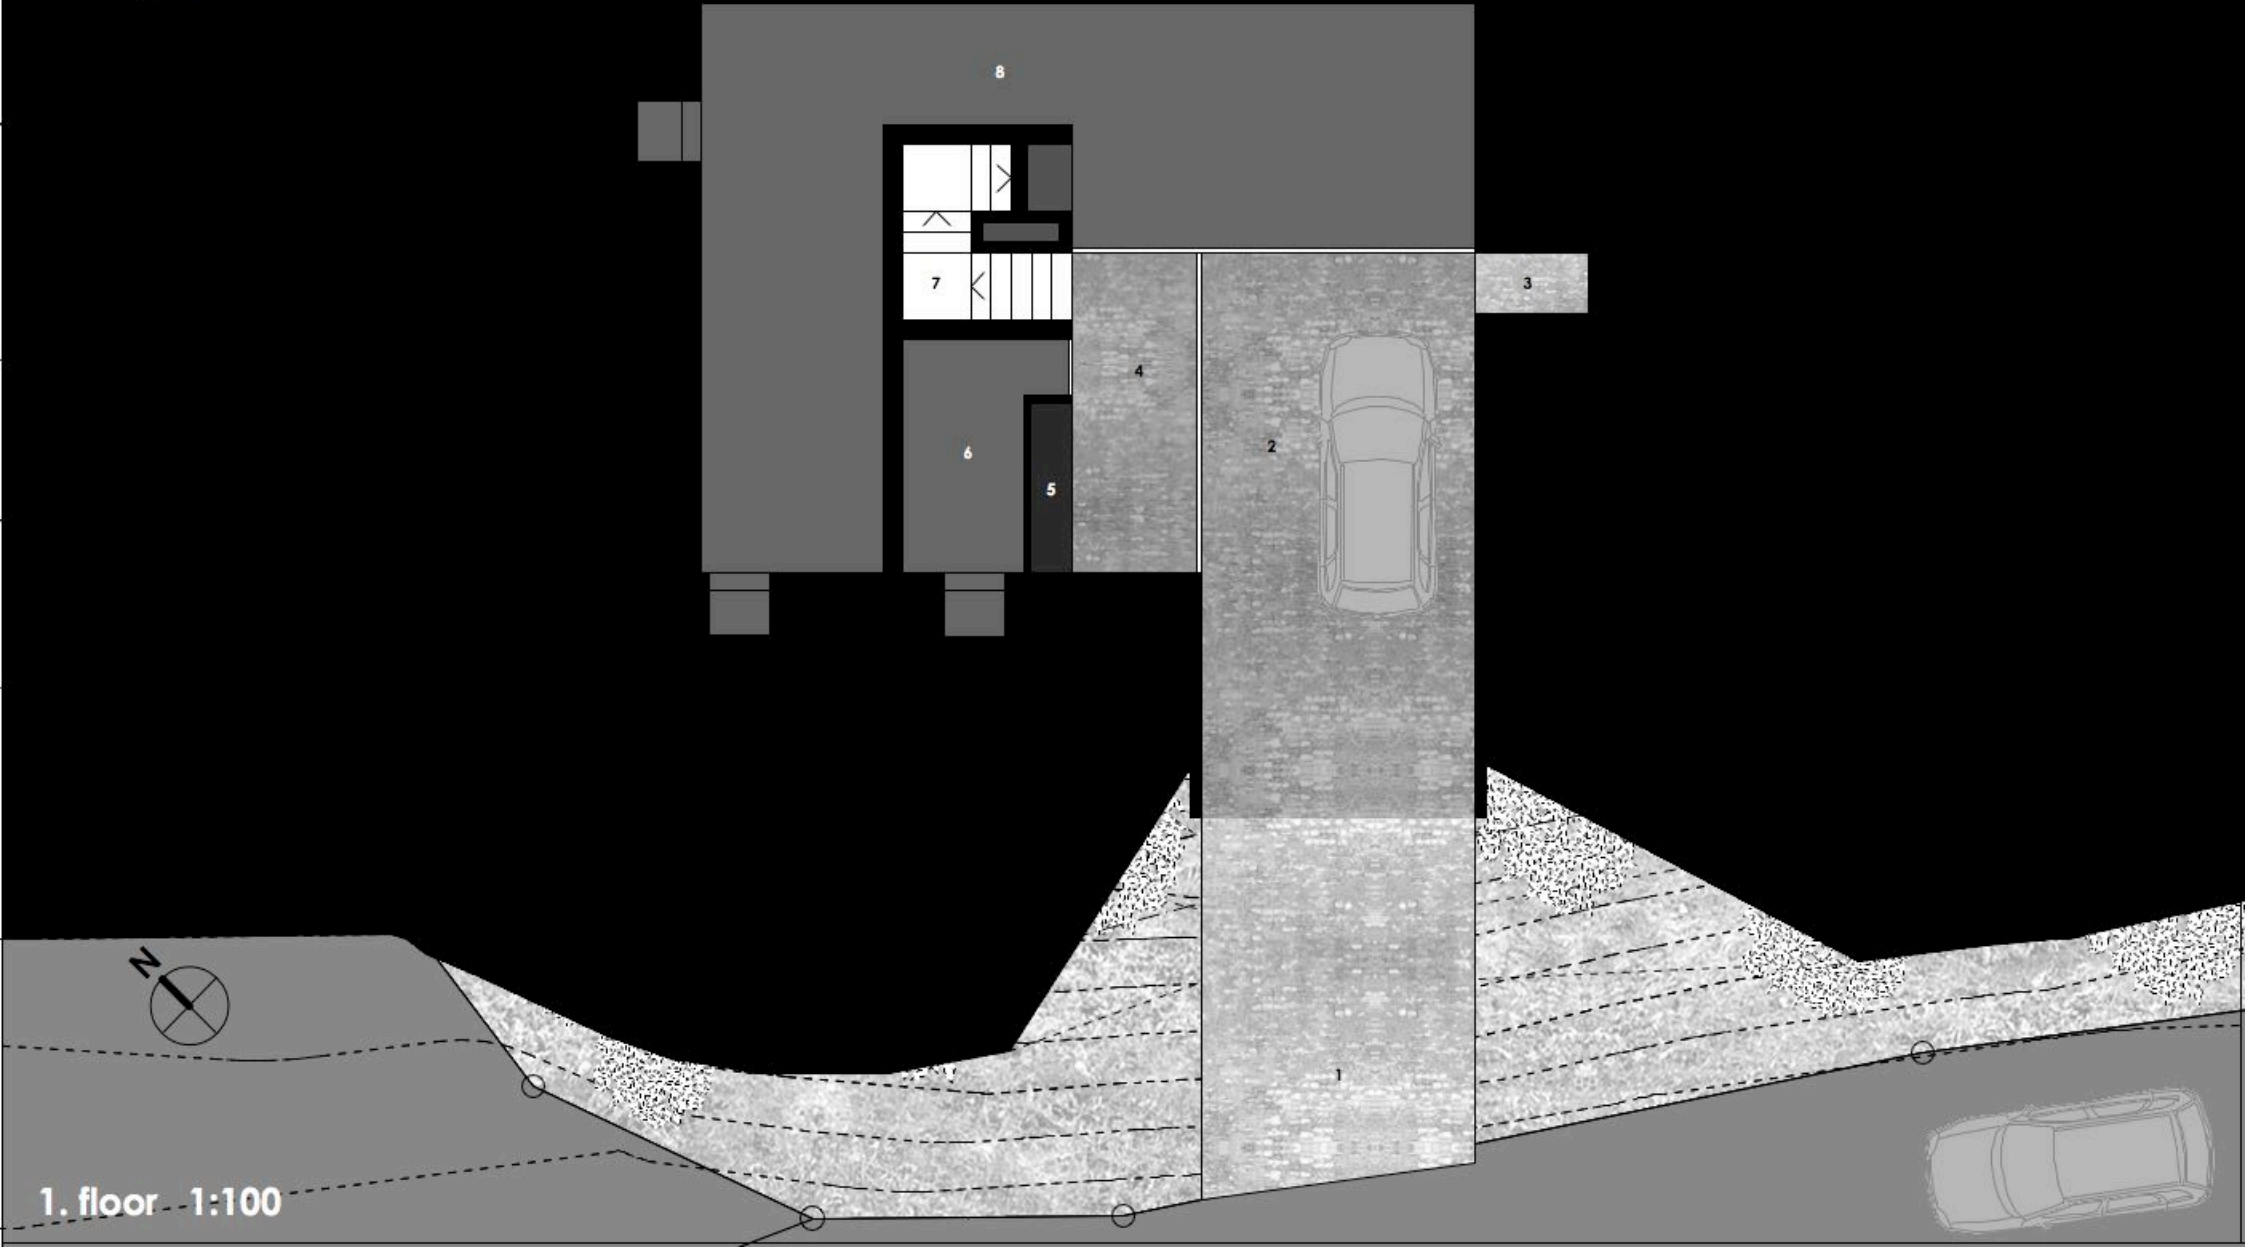

1. floor 1:100