




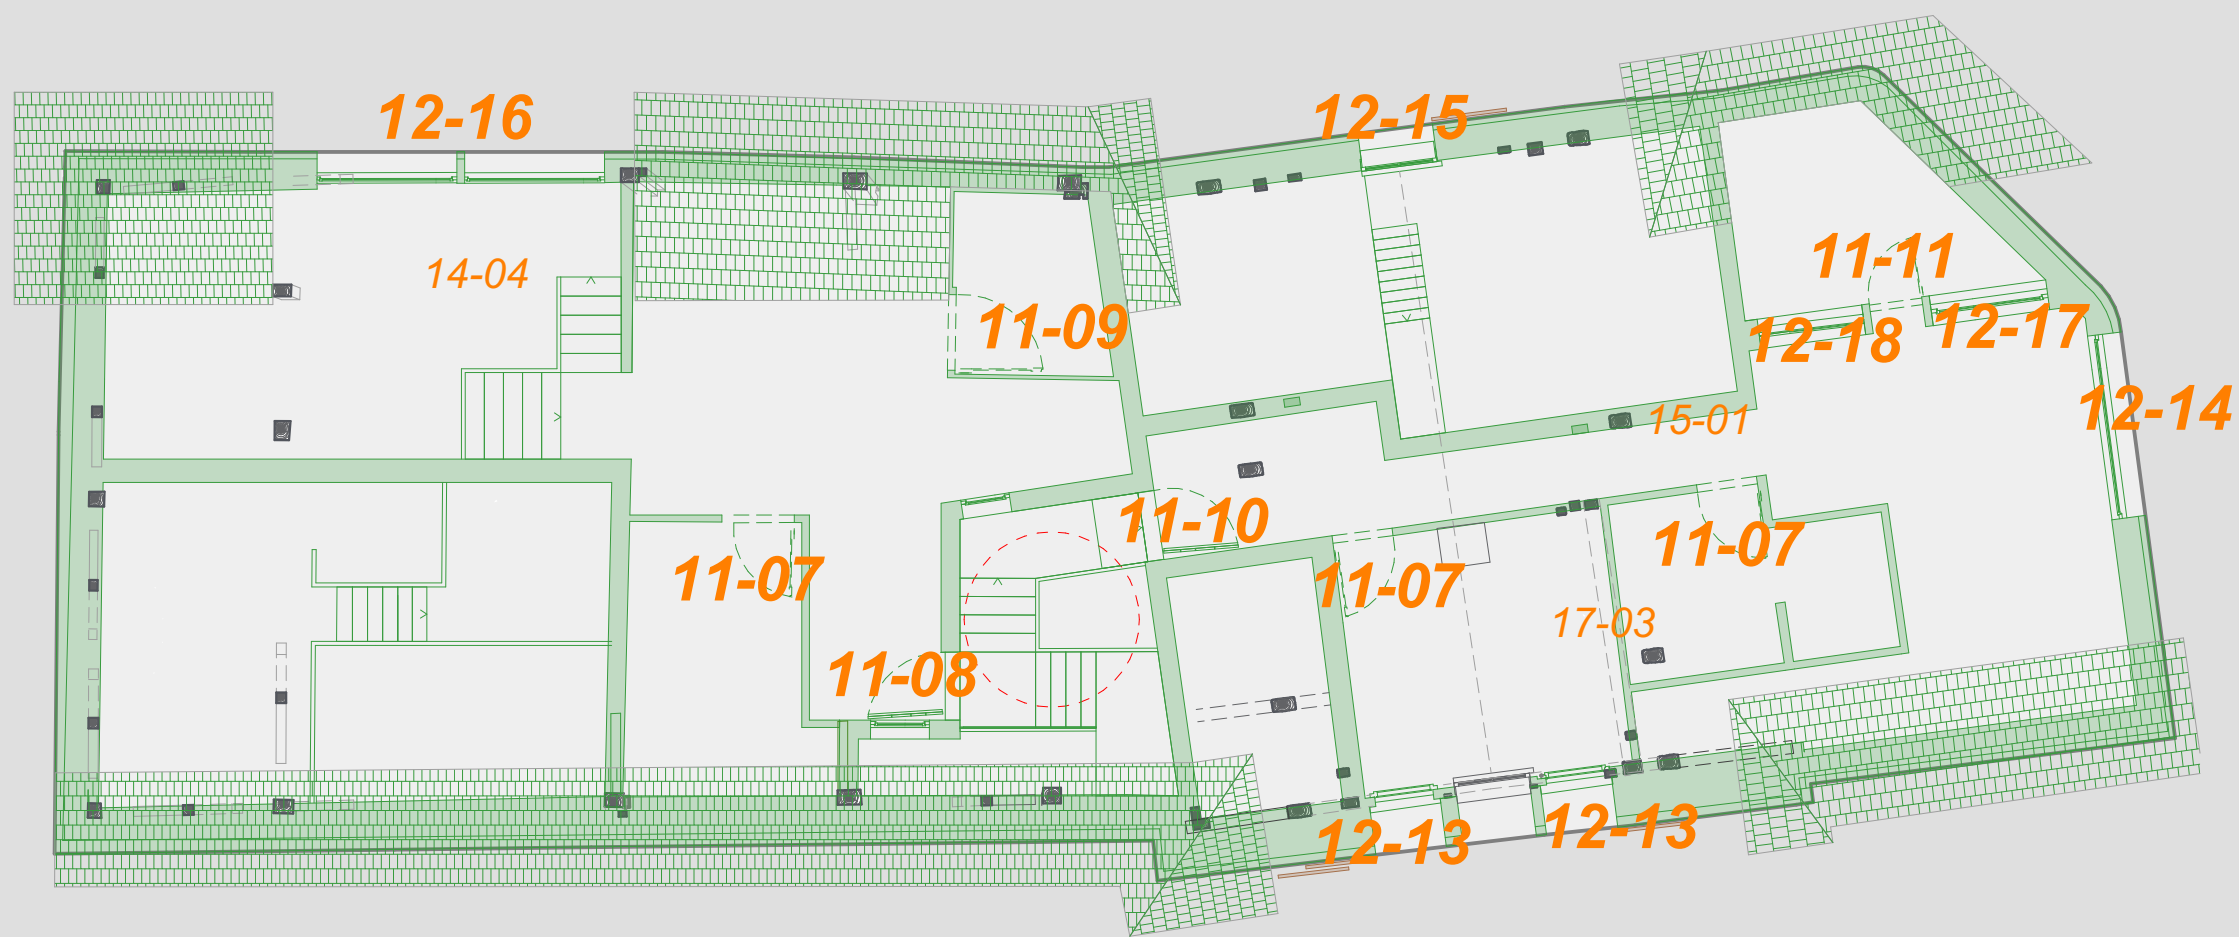


second floor plan
re-use-catalogue 1:100

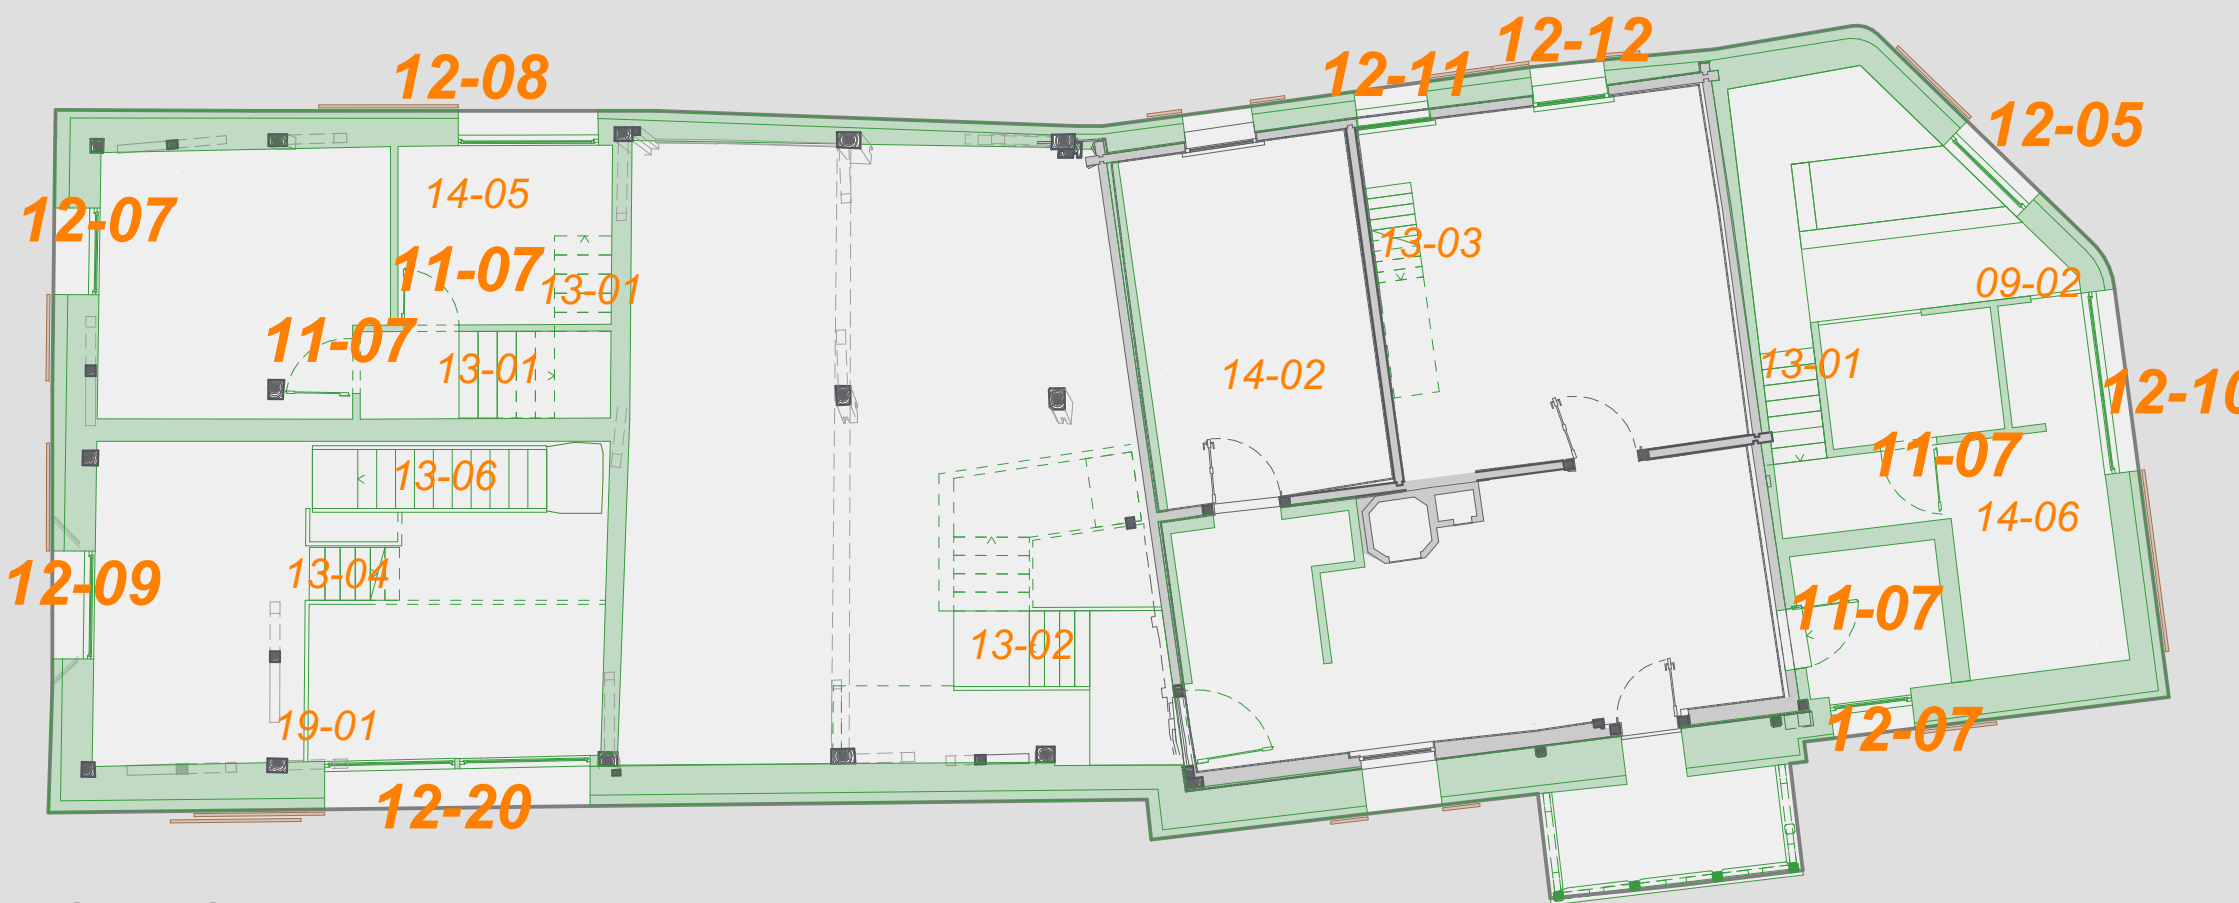

first floor plan
re-use-catalogue 1:100

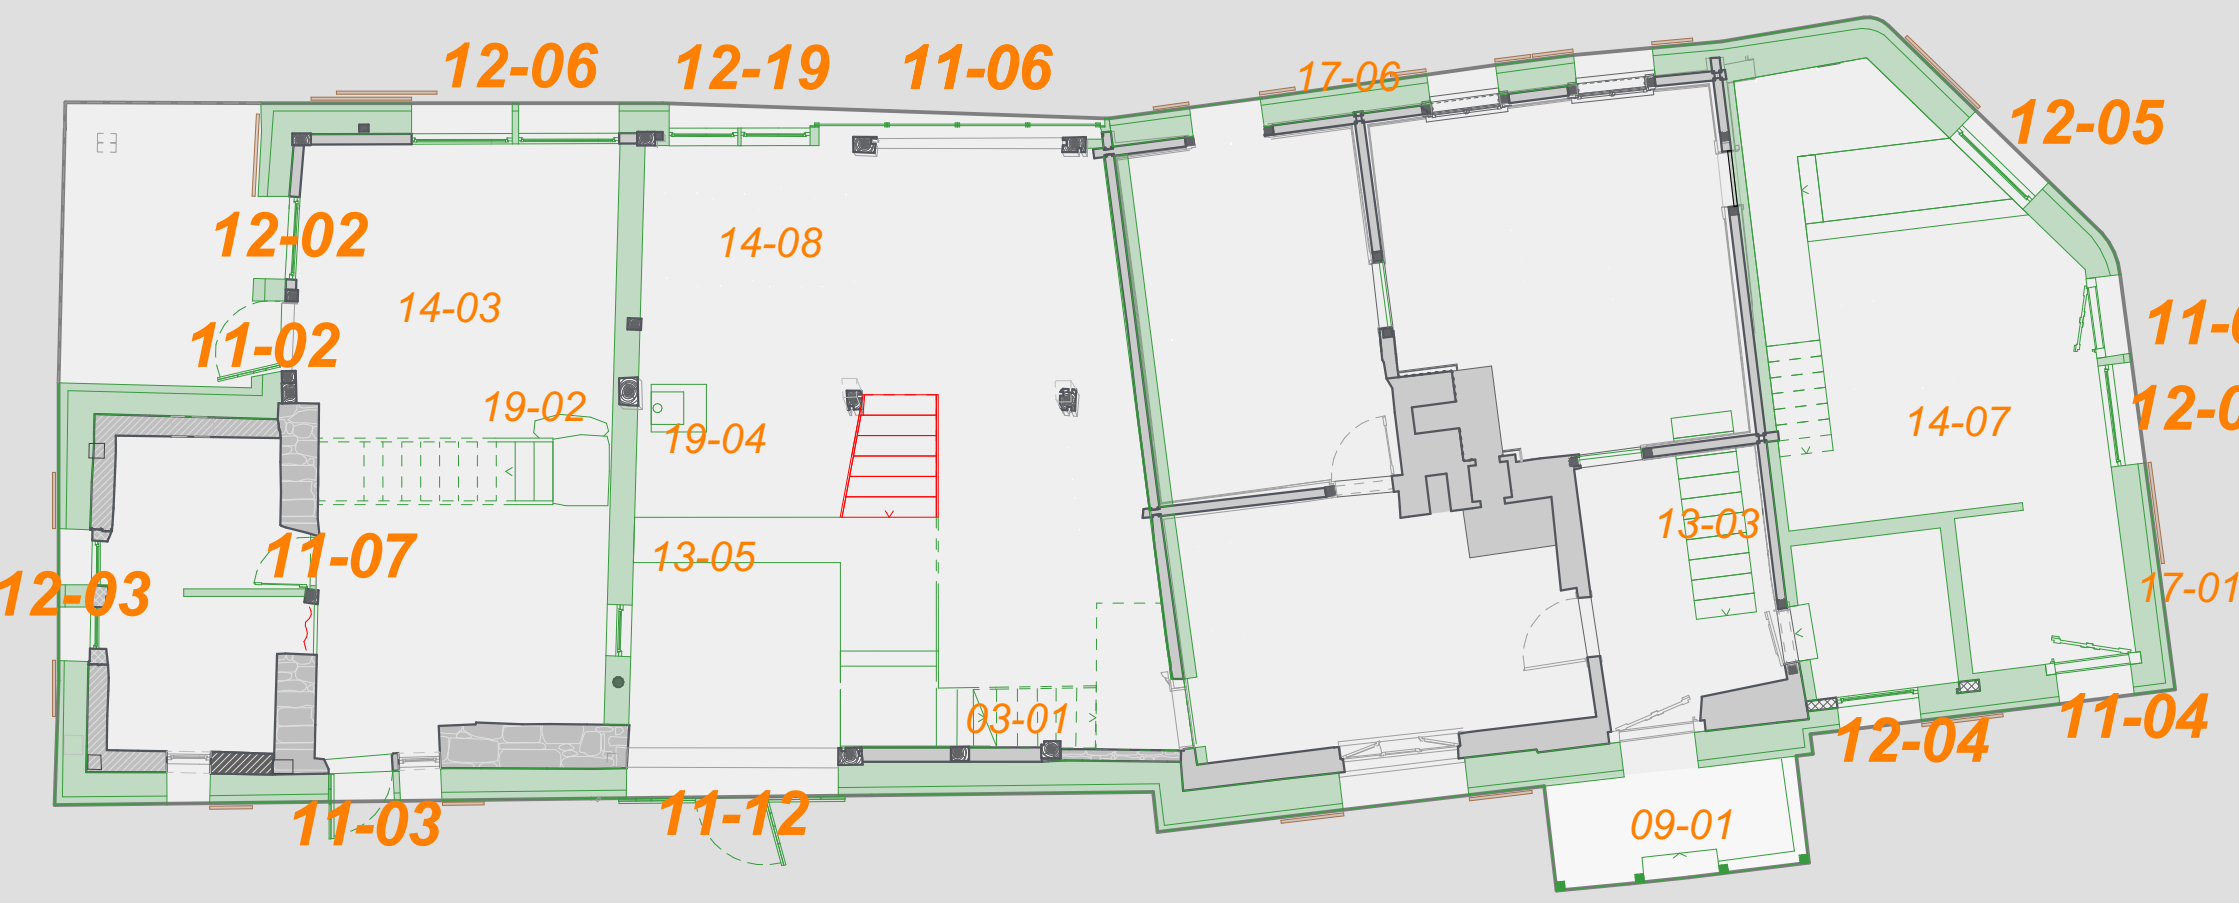


ground floor plan
re-use-catalogue 1:100

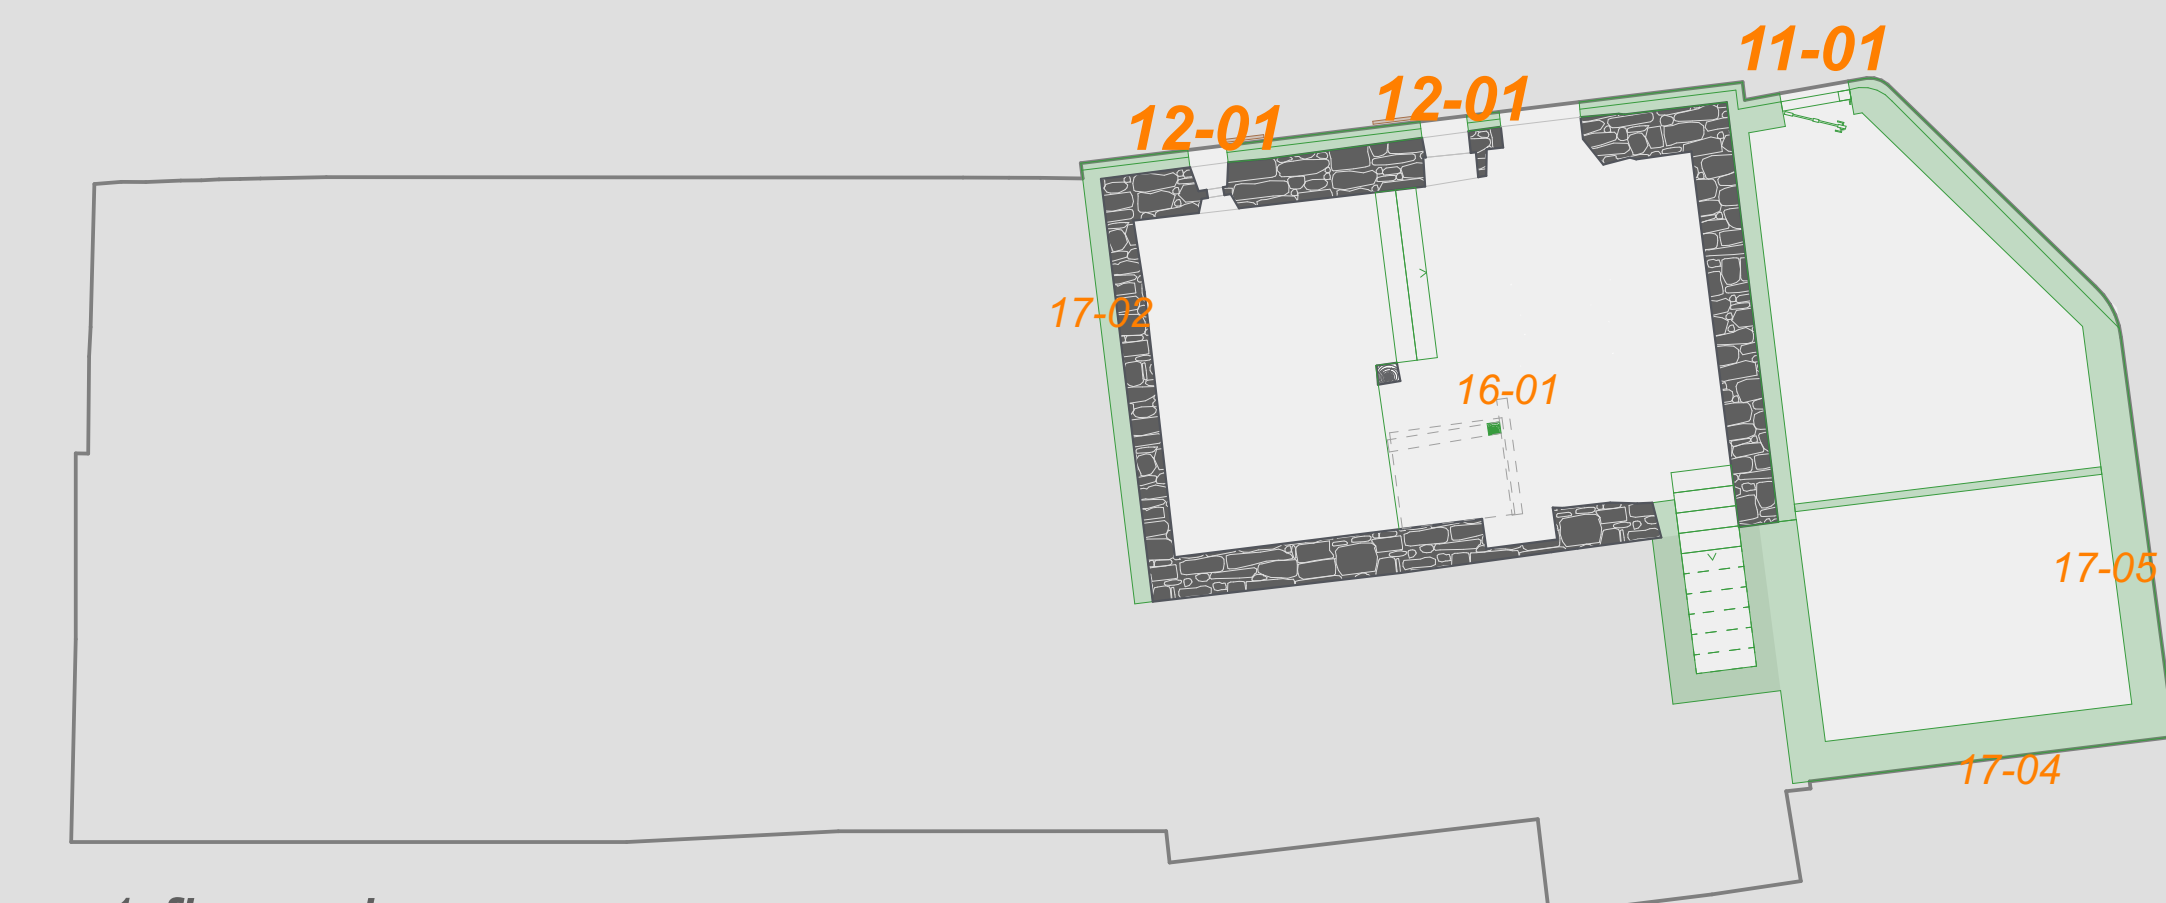





-1 floor plan
re-use-catalogue 1:100

inventory extern





doors

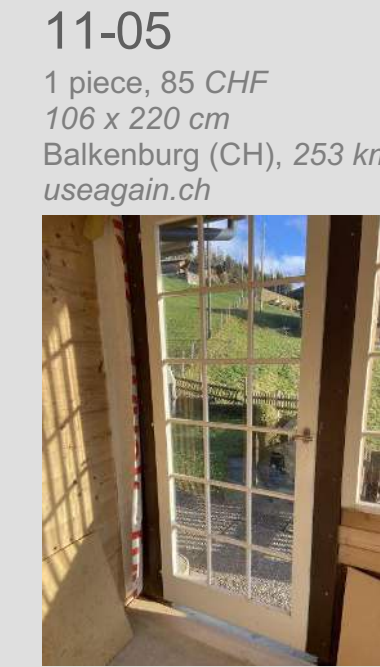





windows

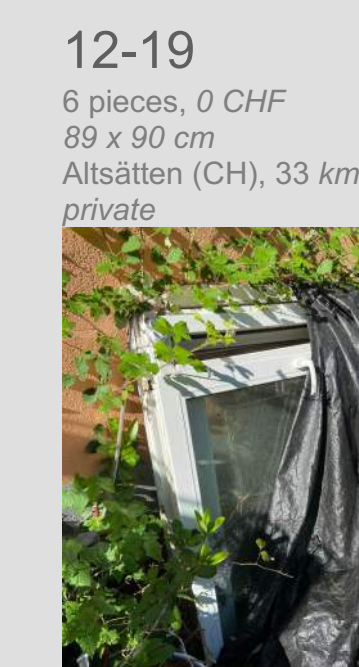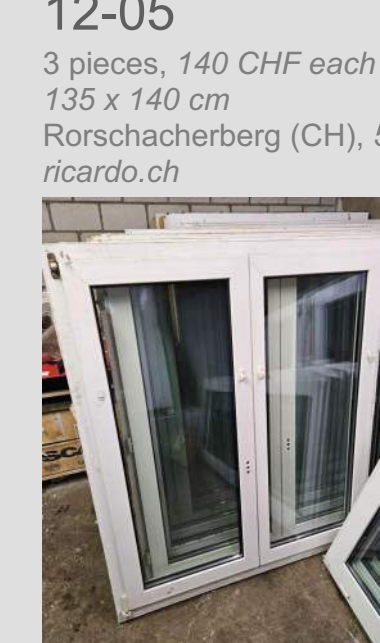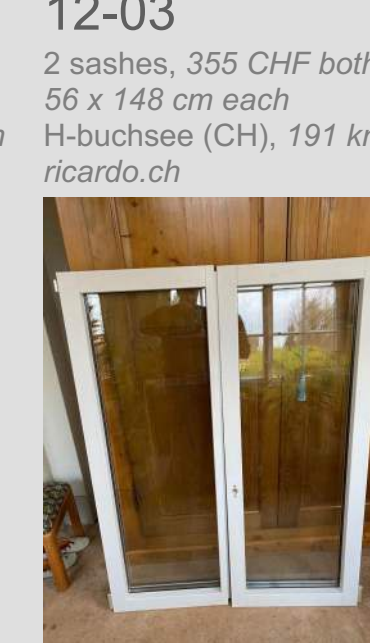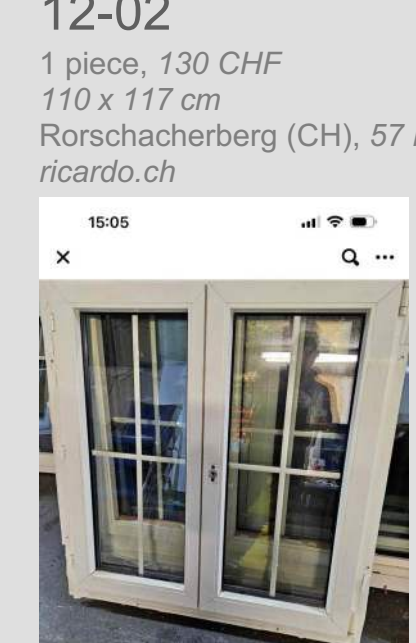

stairs

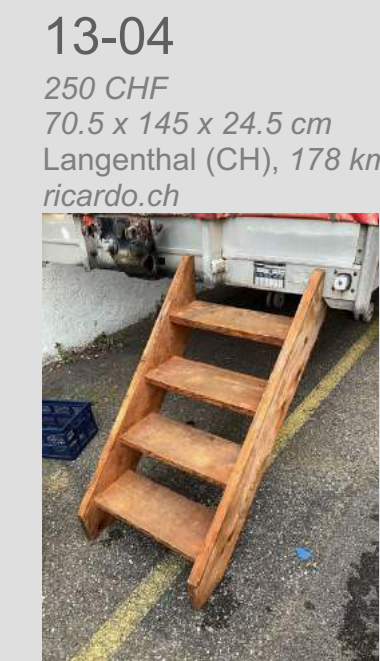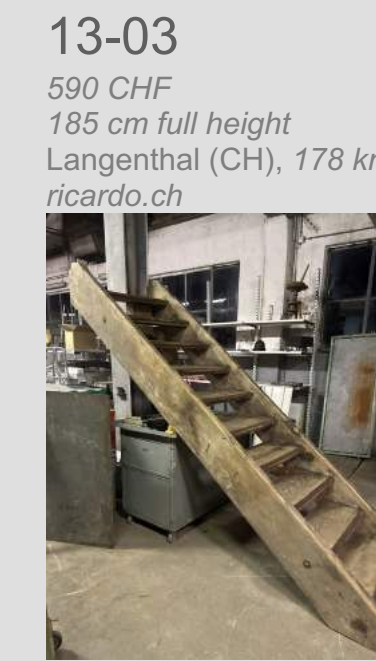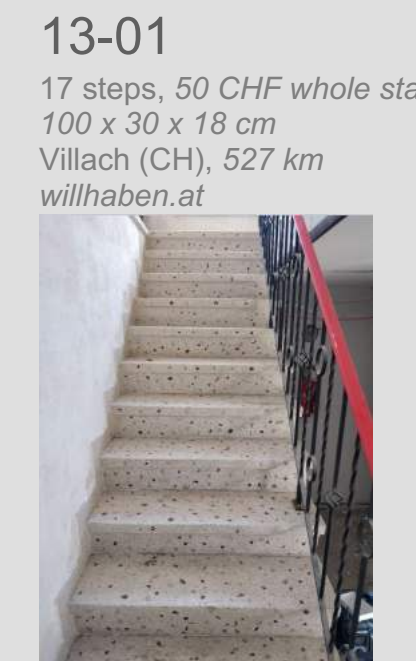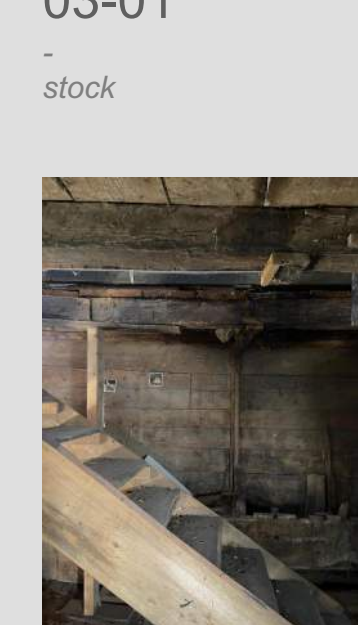

floor covering

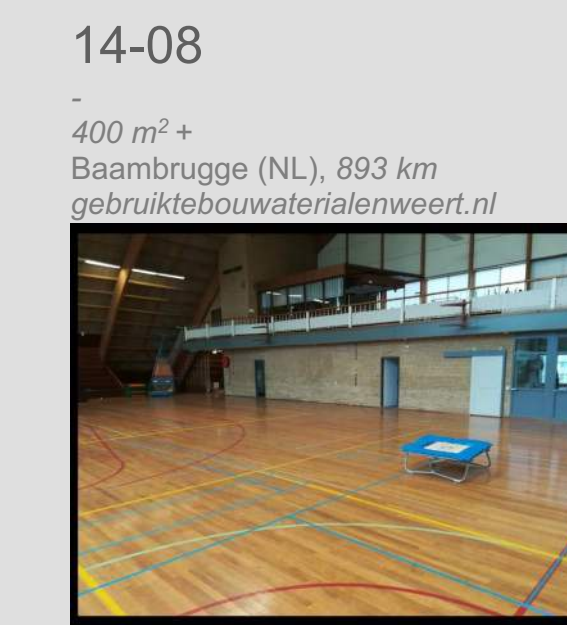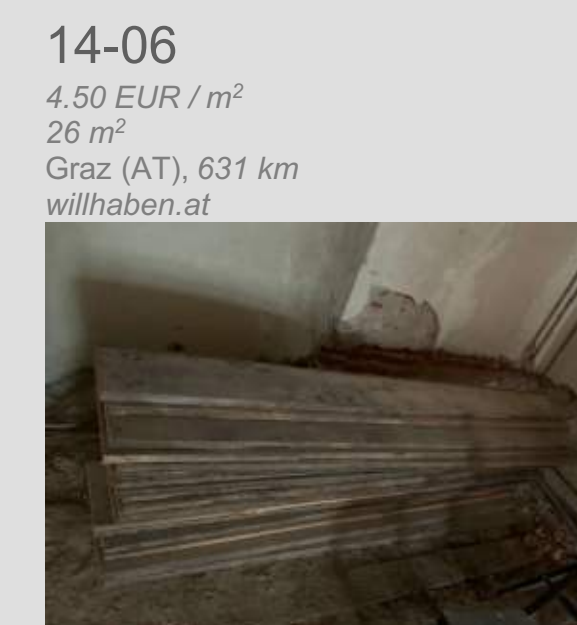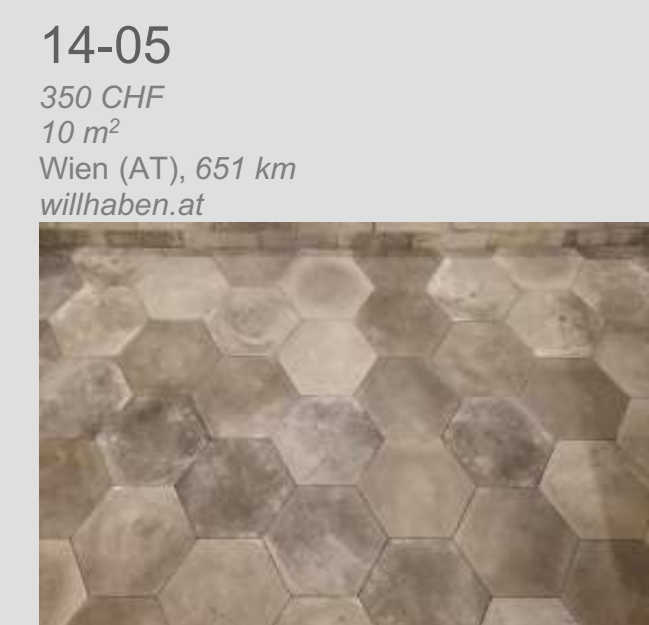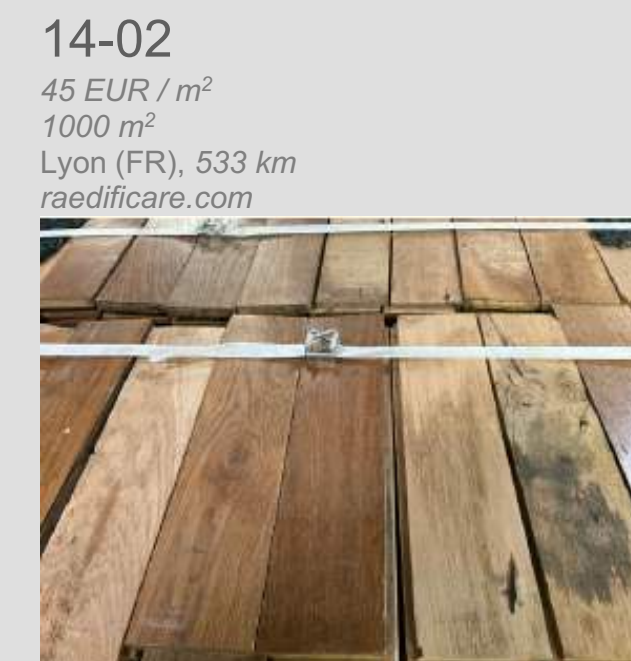


wall elements





supporting elements





facade

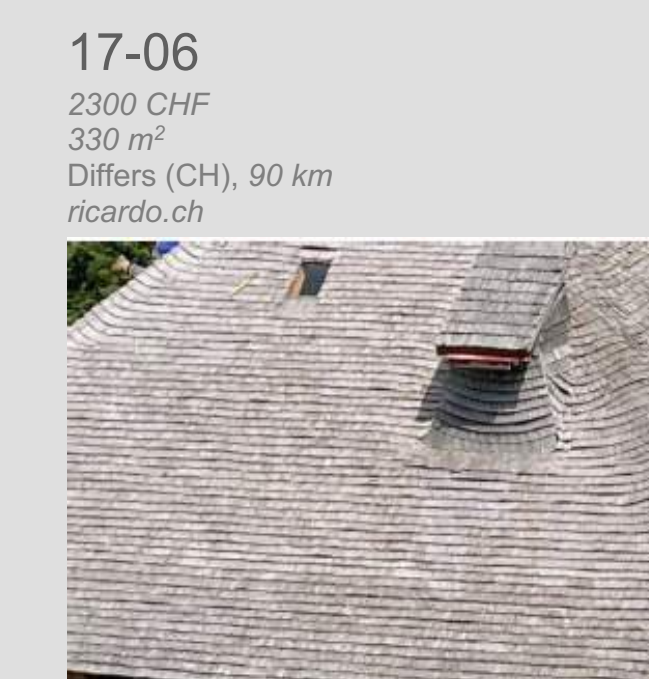

roof

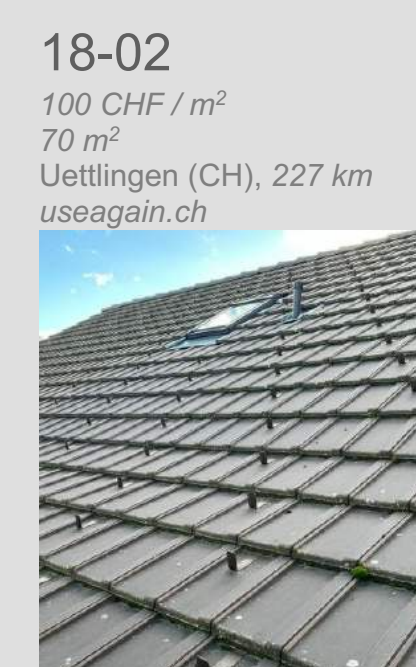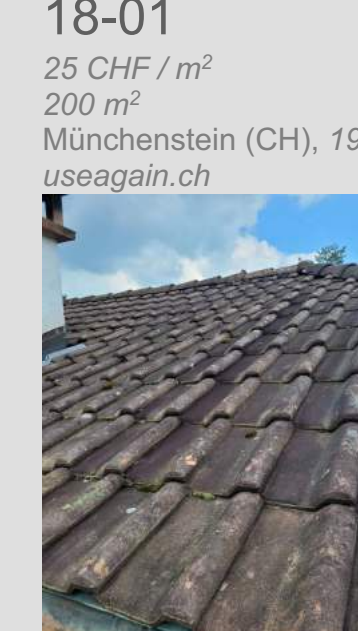

other

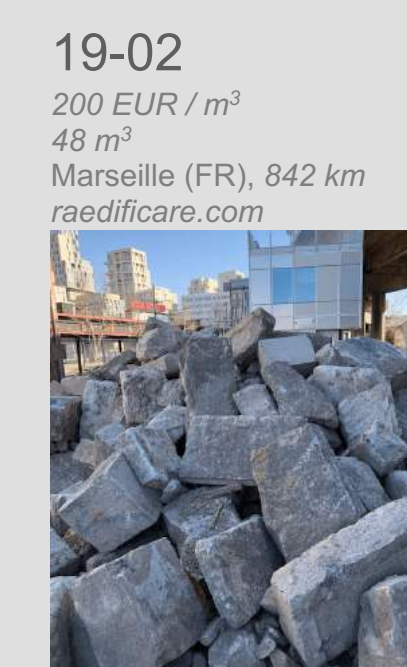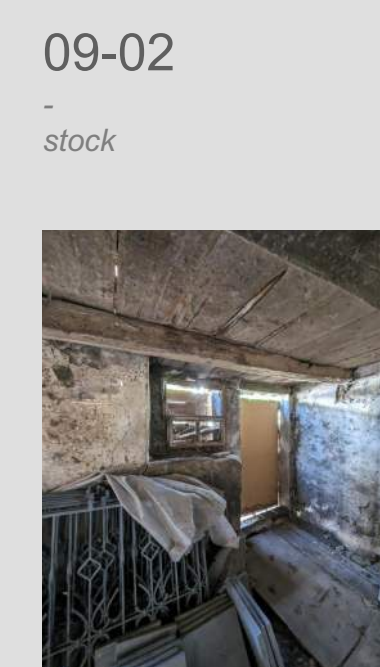

intern
extern

doors
windows
stairs
floor covering
wall elements
supporting elements
facade
roof
other

intern/ extern
component
number
01-01

00-00
10-00

01-00
02-00
03-00
04-00
05-00
06-00
07-00
08-00
09-00