


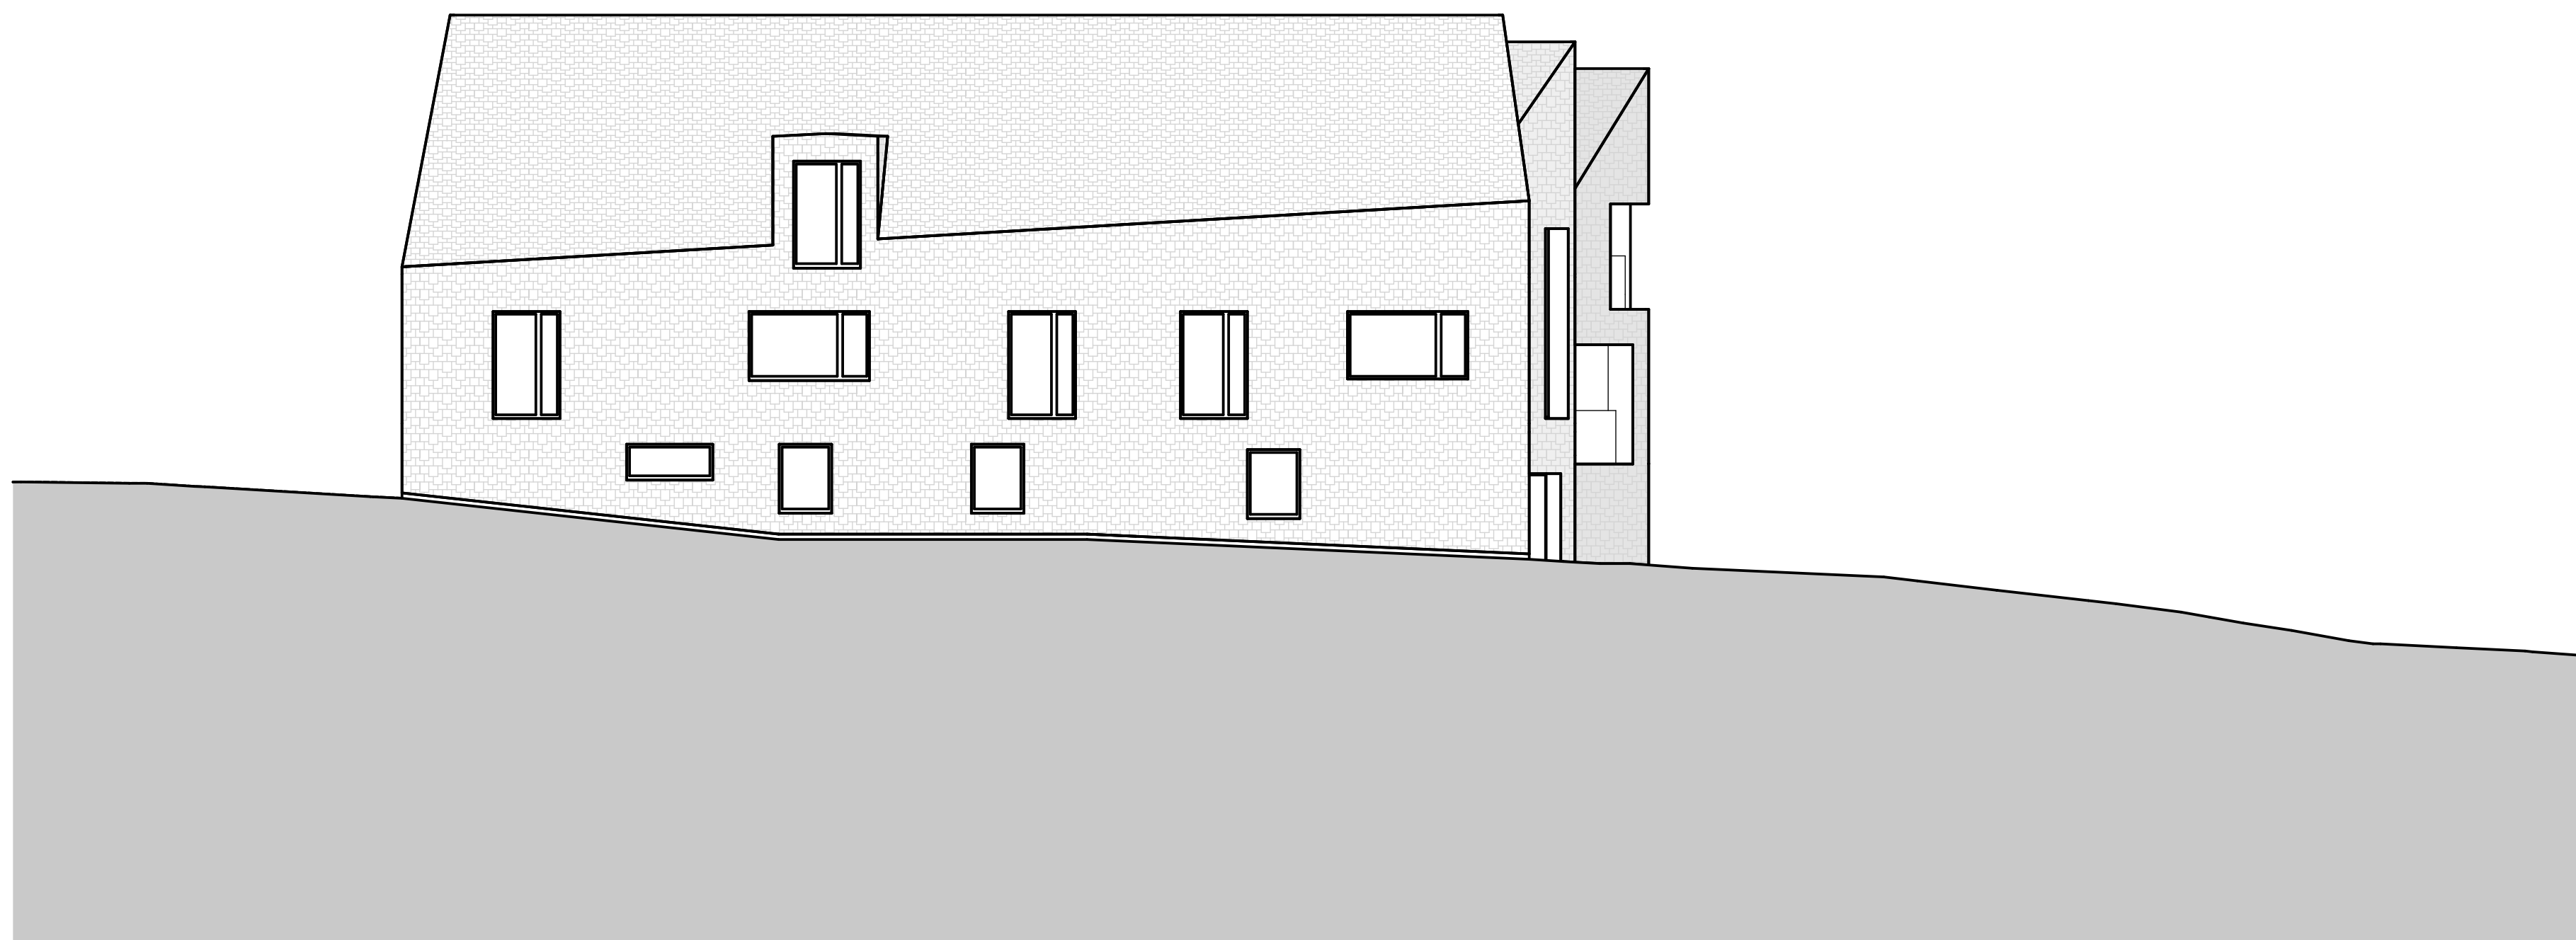

Fassade West
1:200