



2. OBERGESCHOSS 1:200



SCHNITT 1 1:200

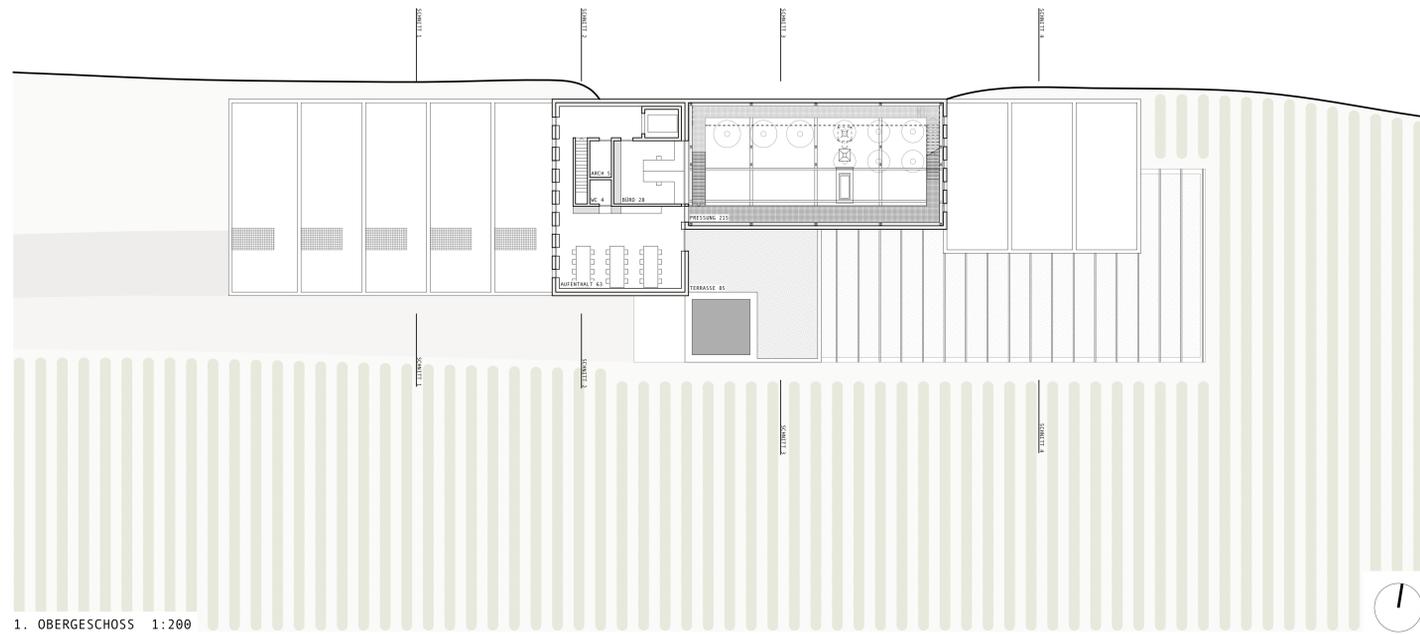

1. OBERGESCHOSS 1:200

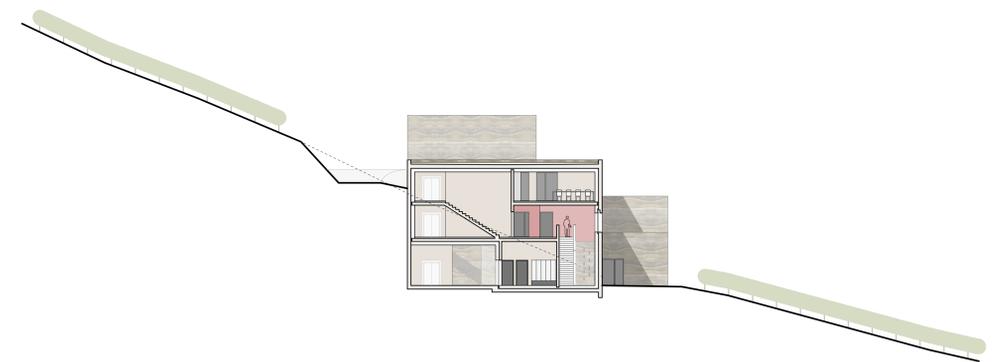

SCHNITT 2 1:200