


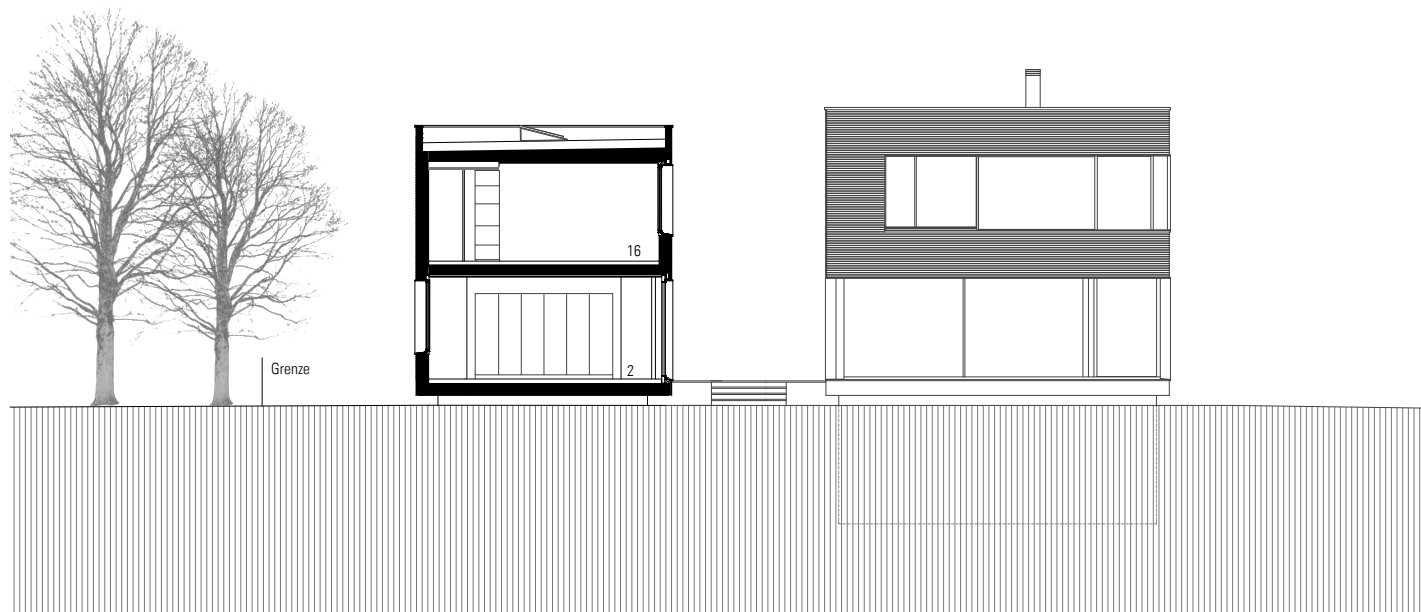

6

Schnitt 1 1:200

2 Küche/Essen
16 Zimmer

1 5