


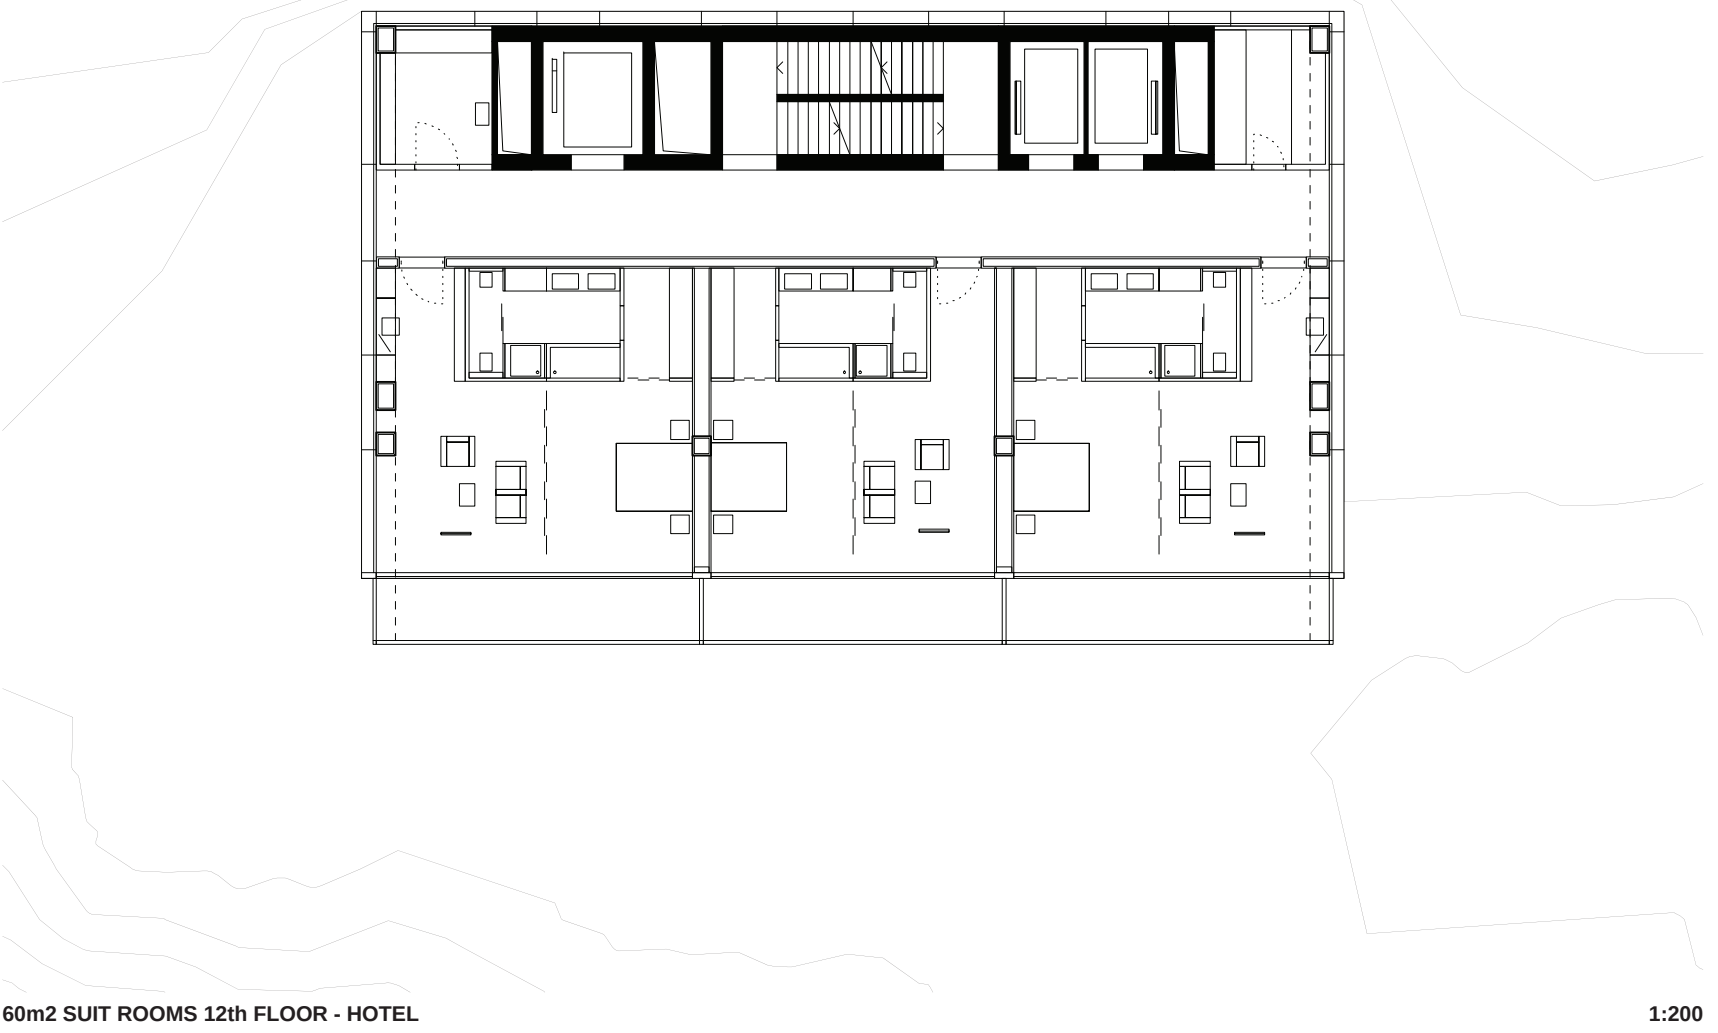
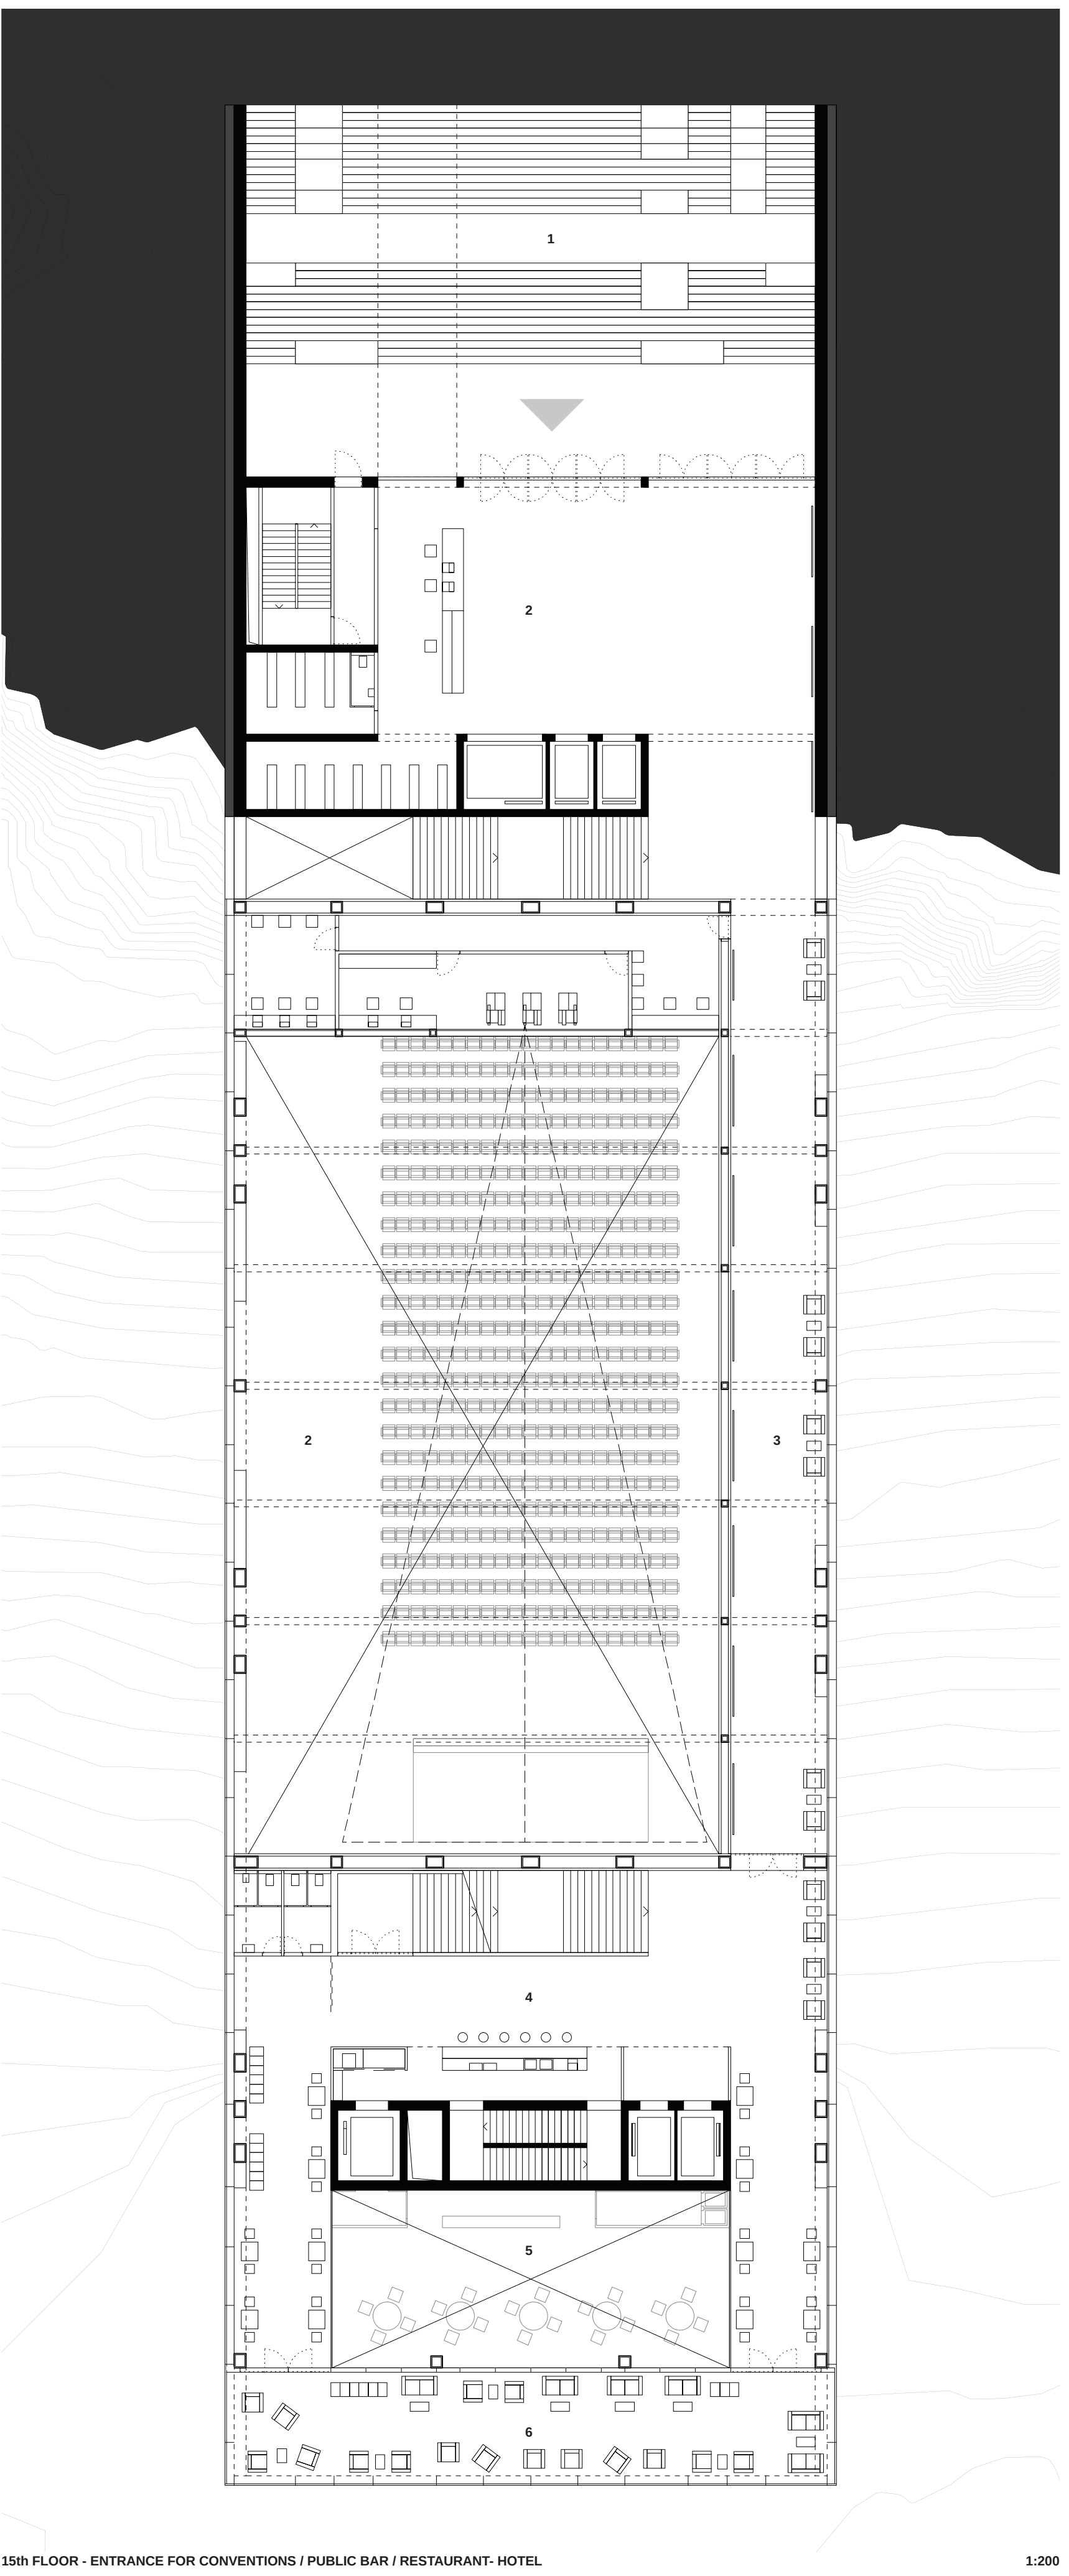
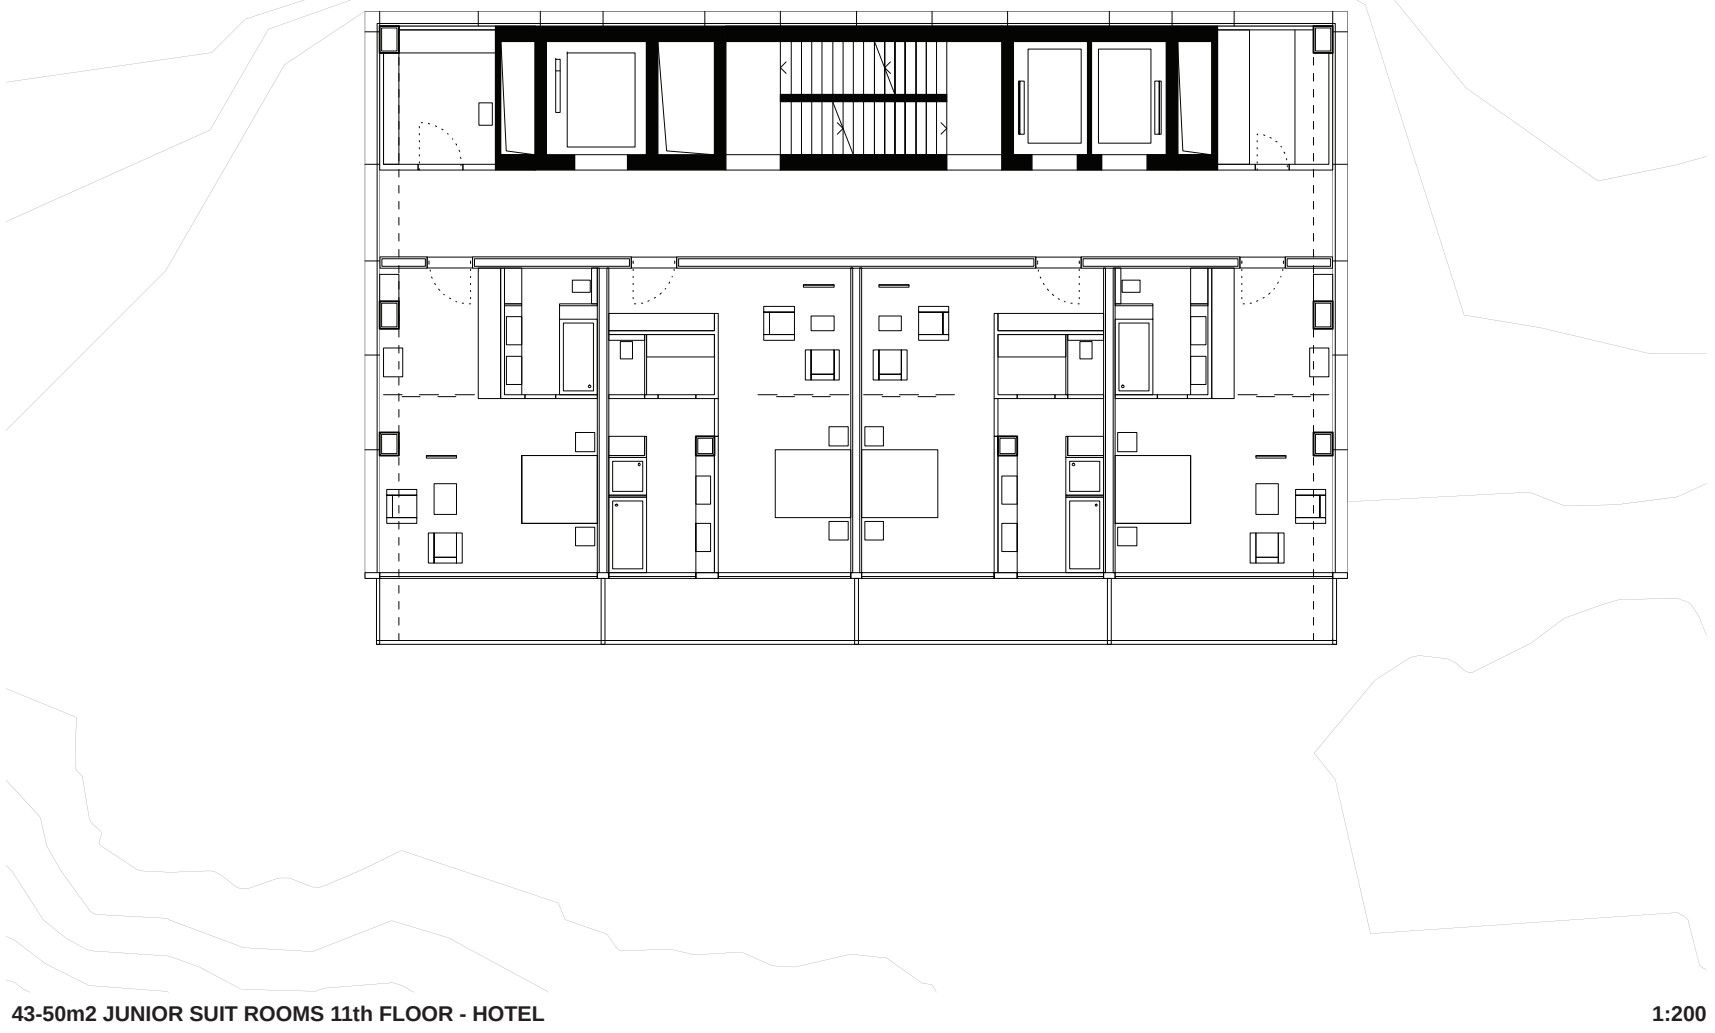
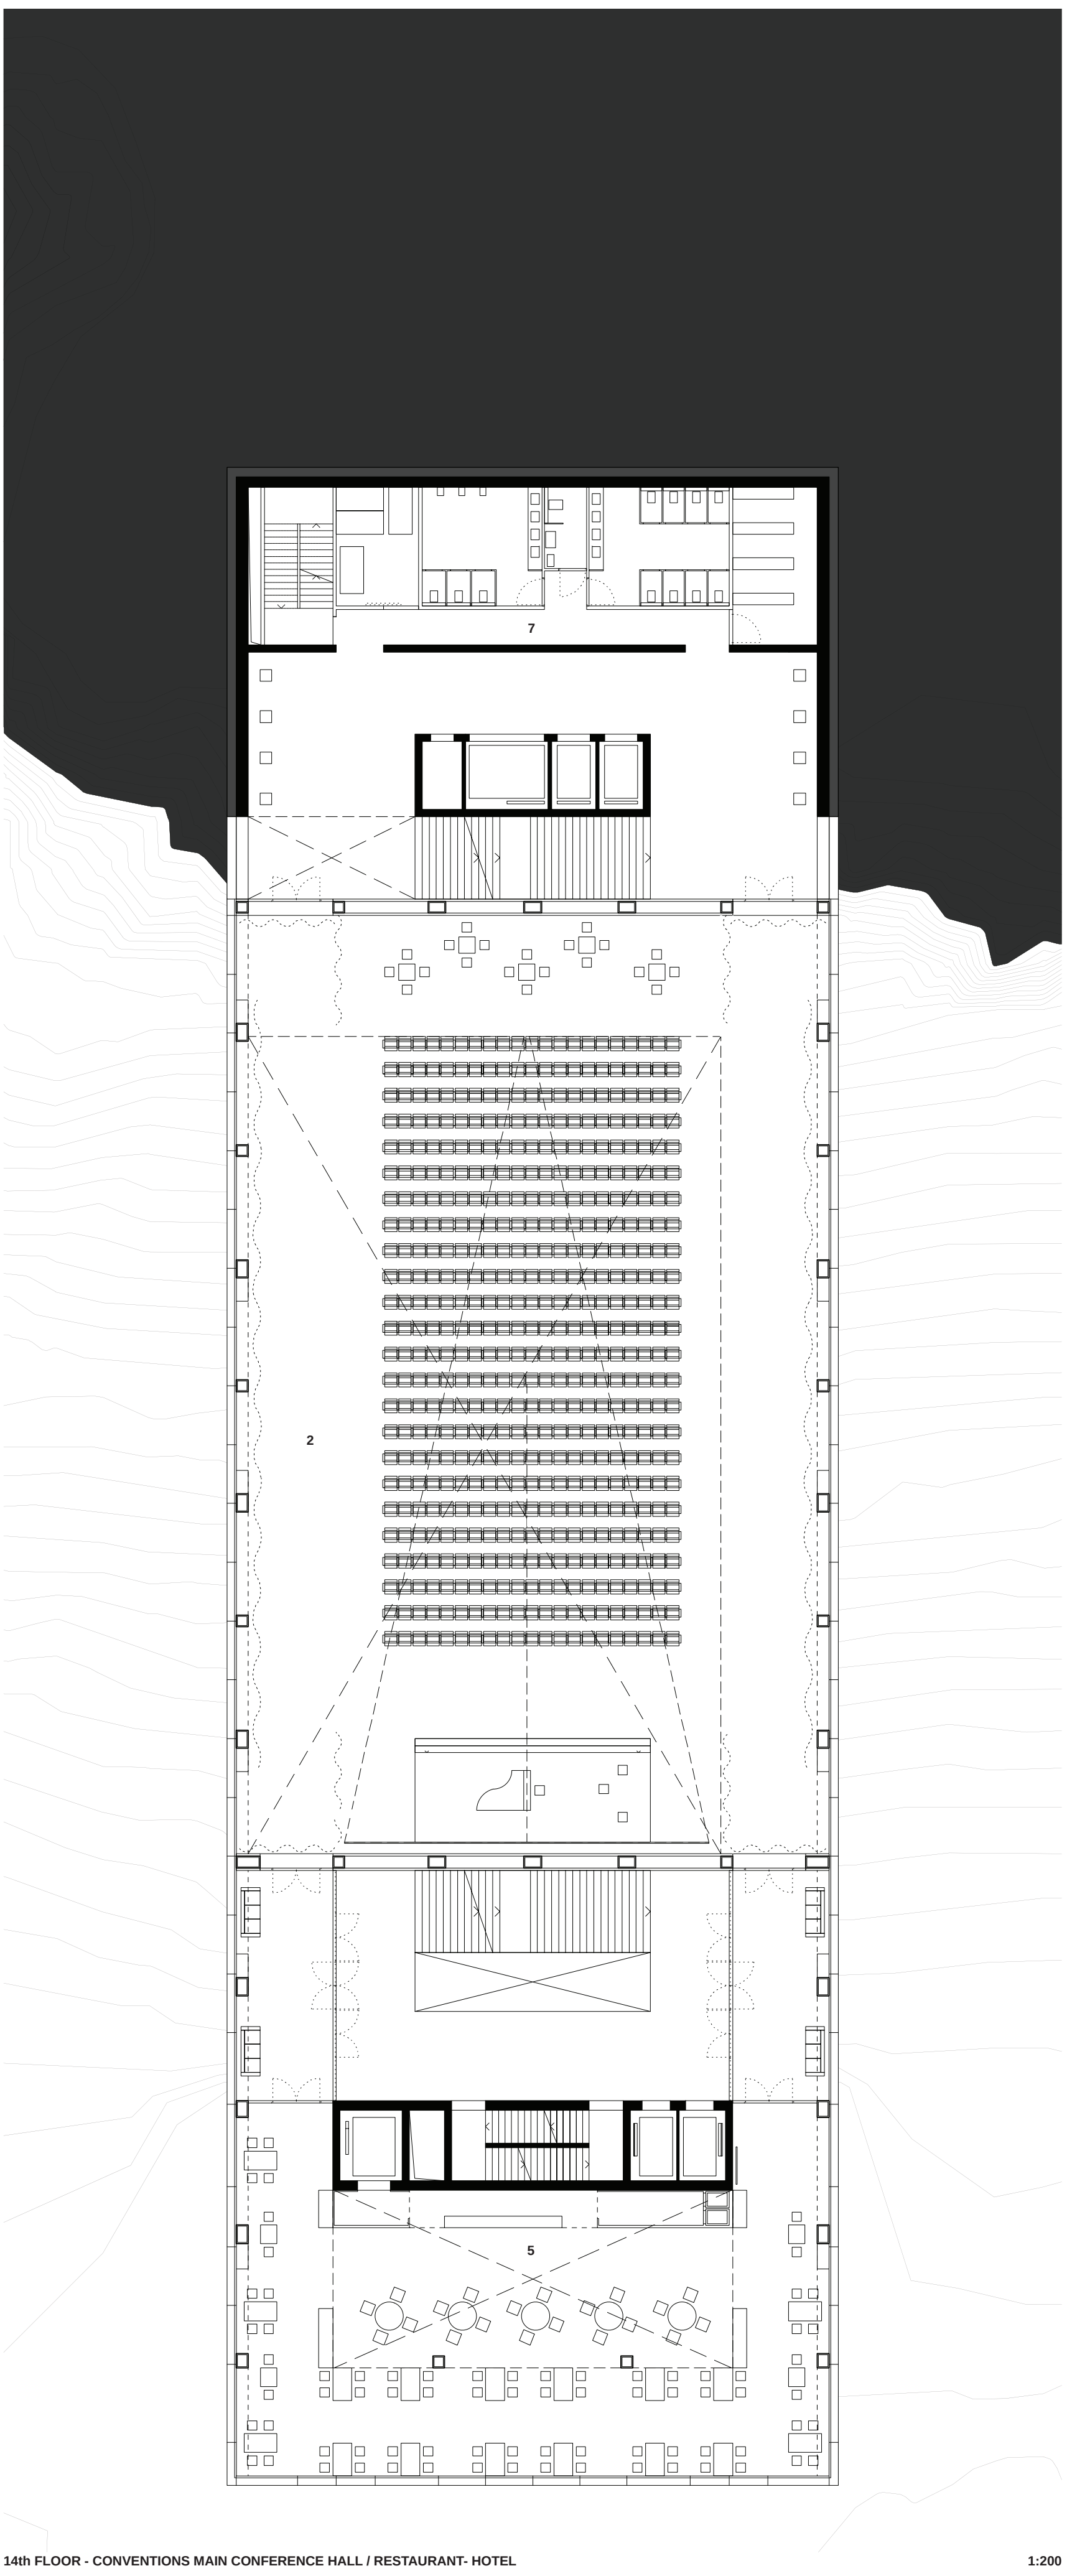


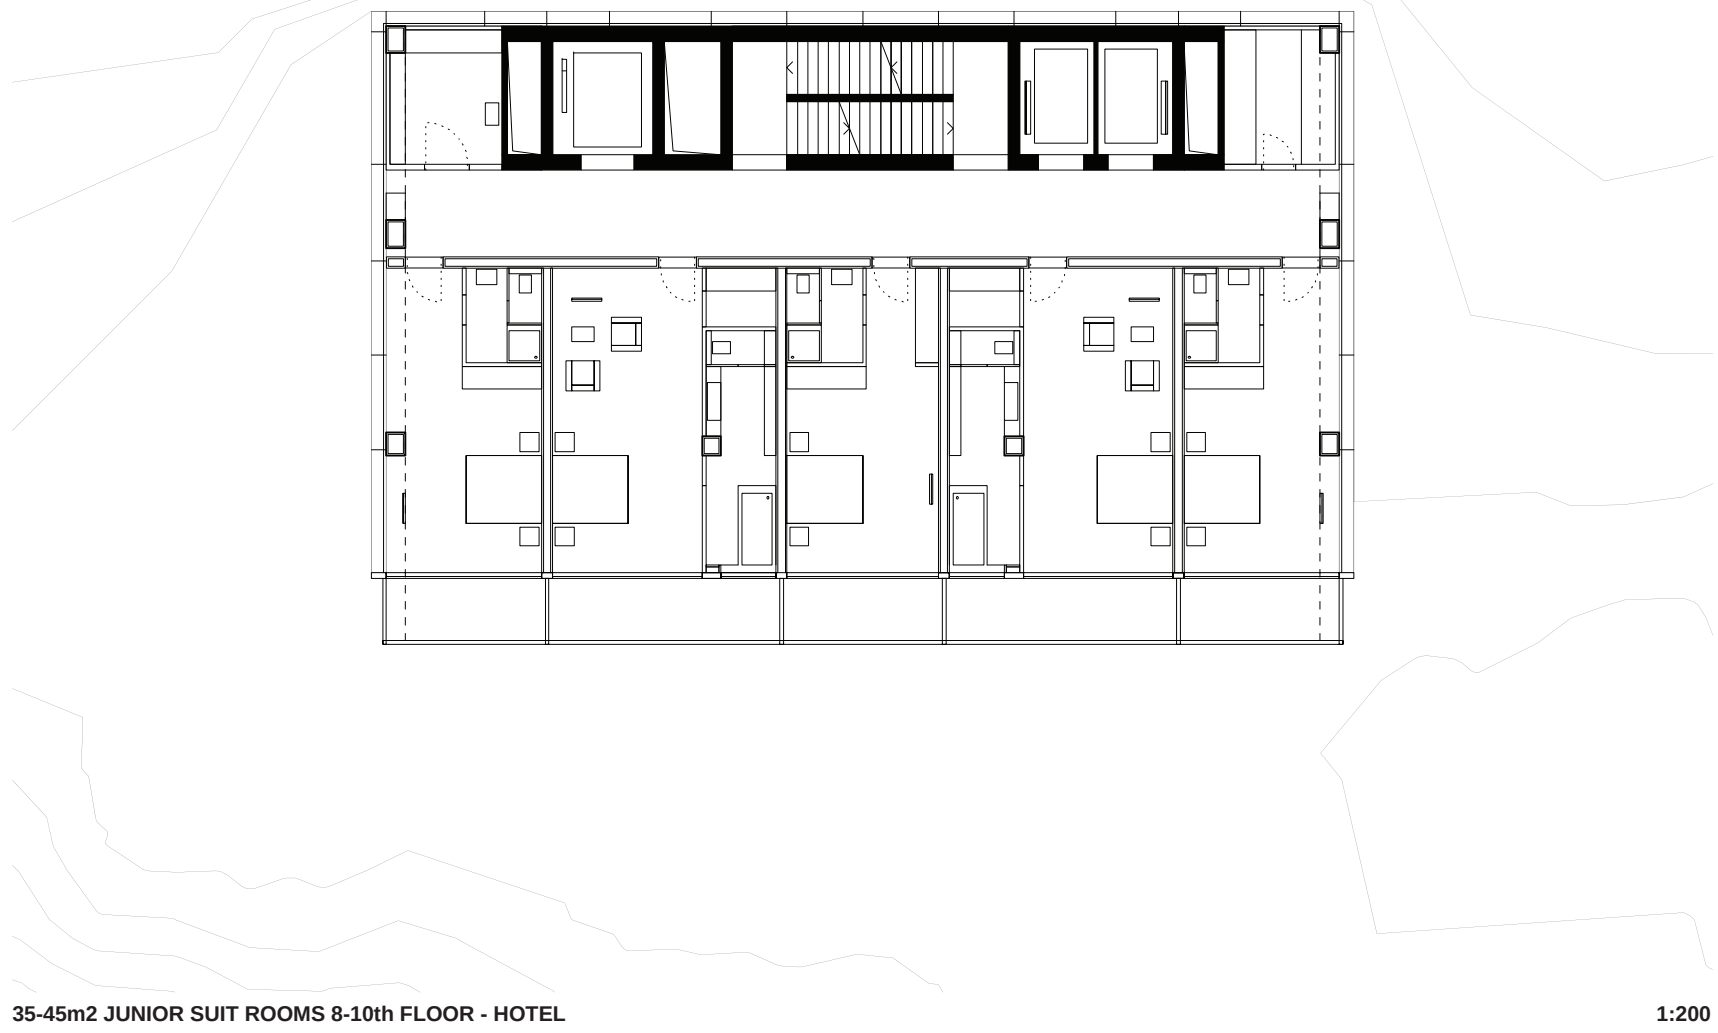


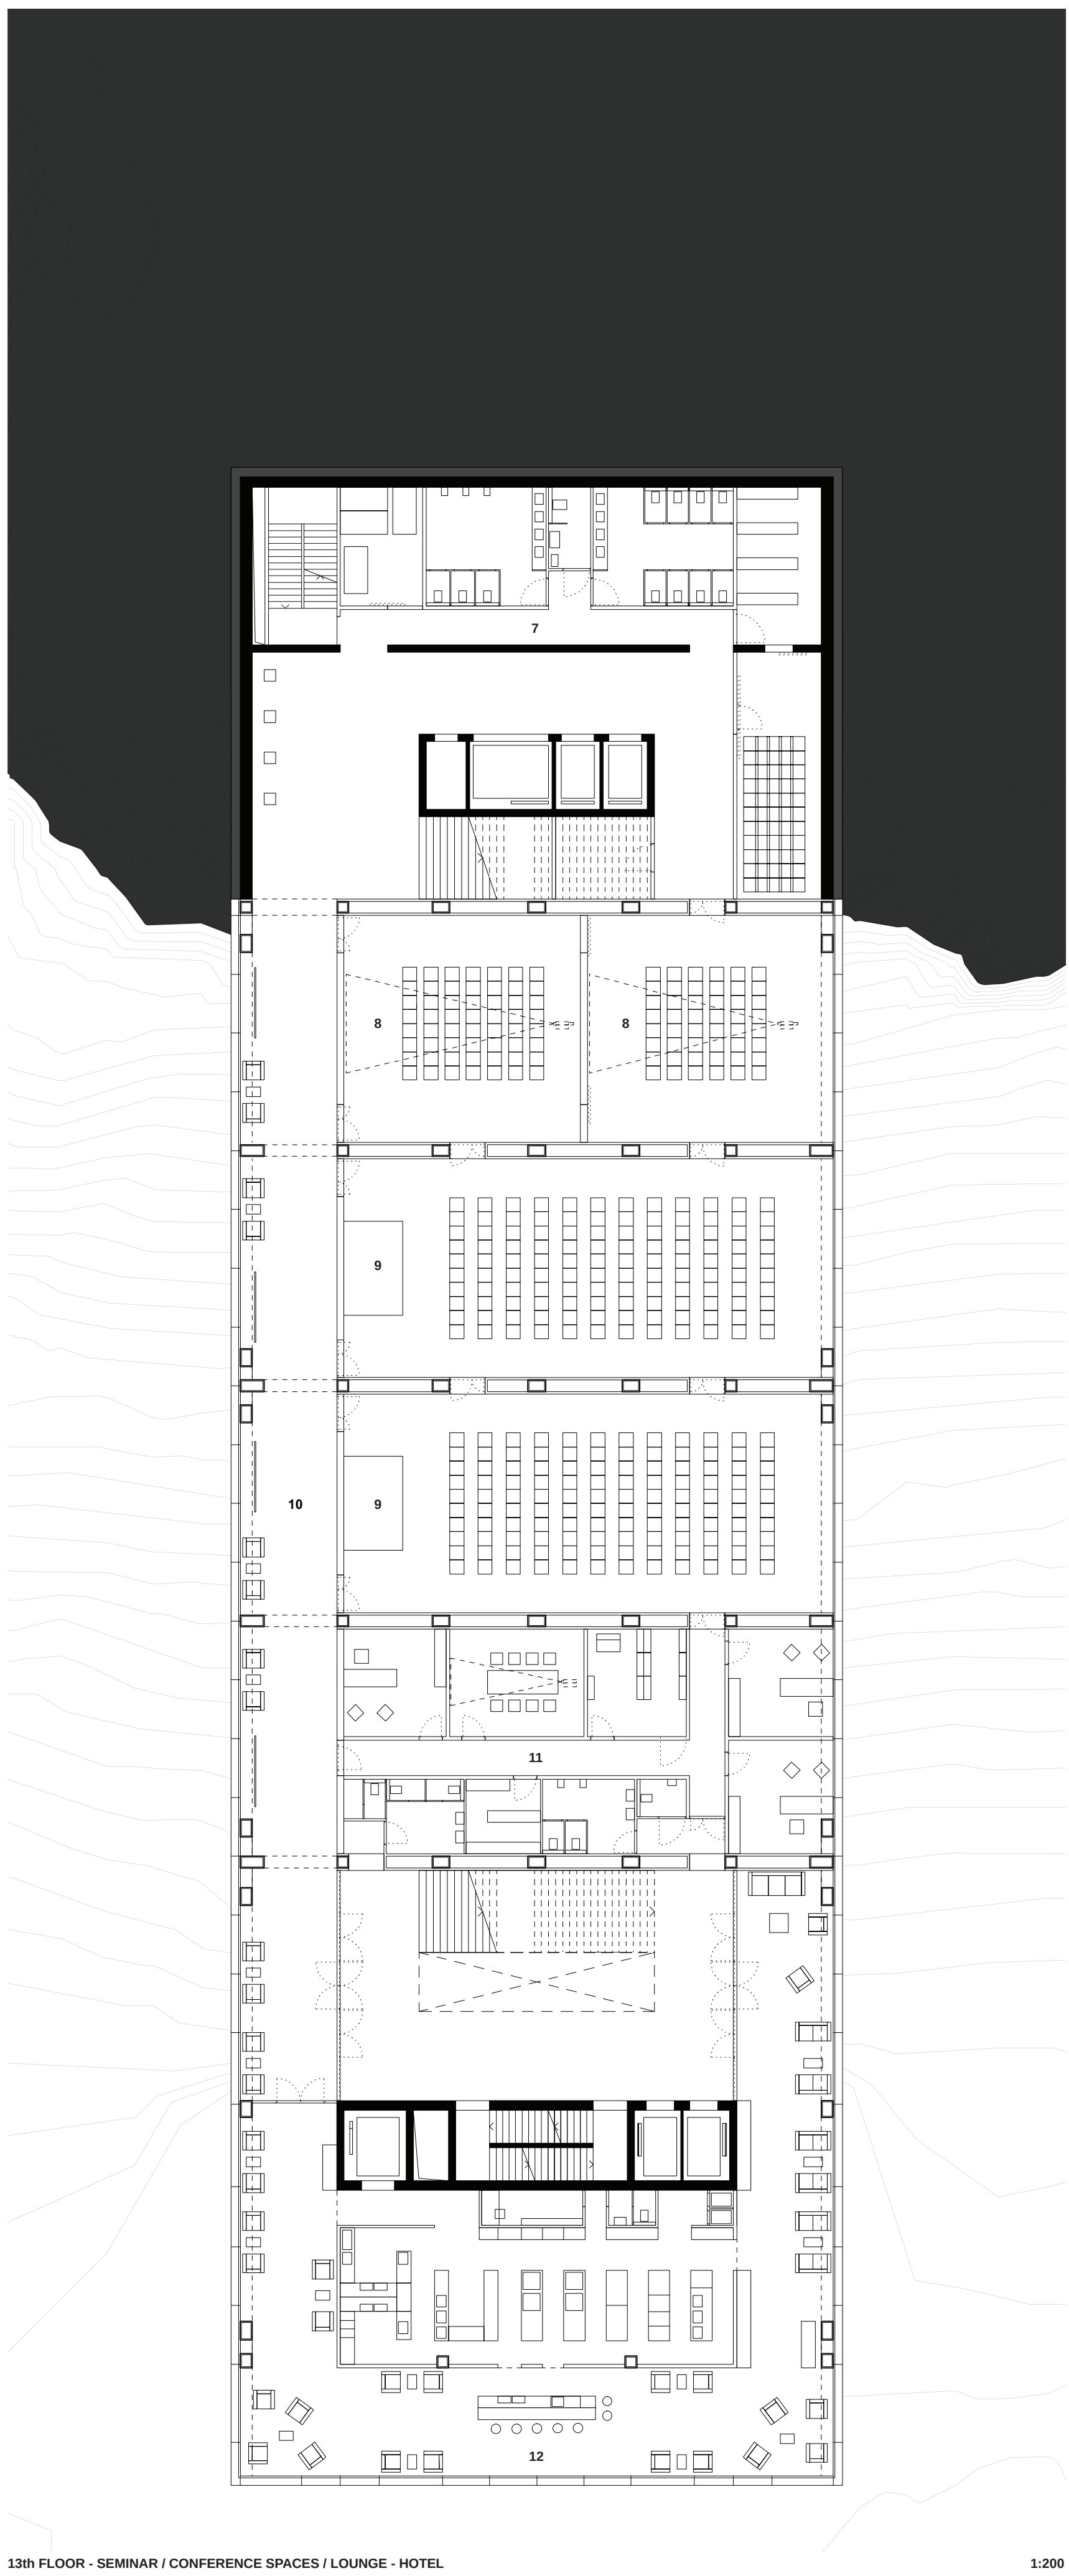

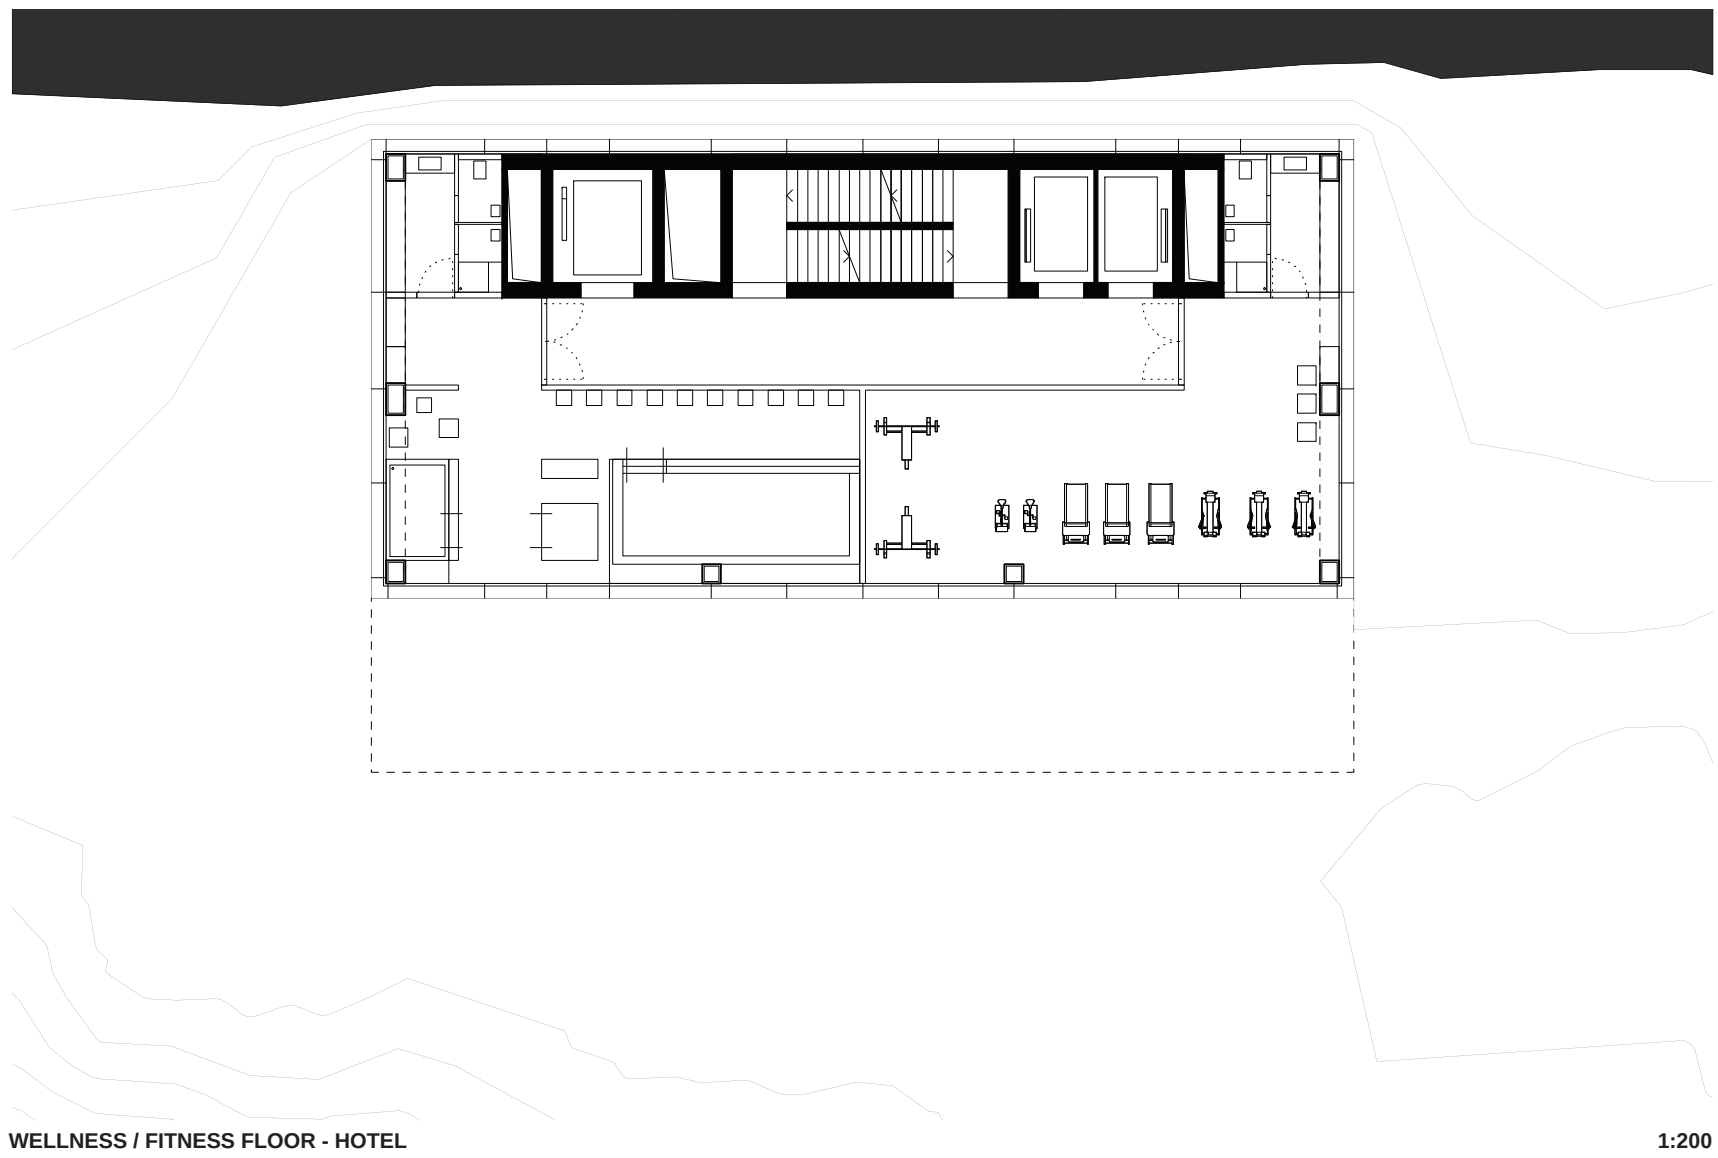


WELLNESS / FITNESS FLOOR - HOTEL

1:200

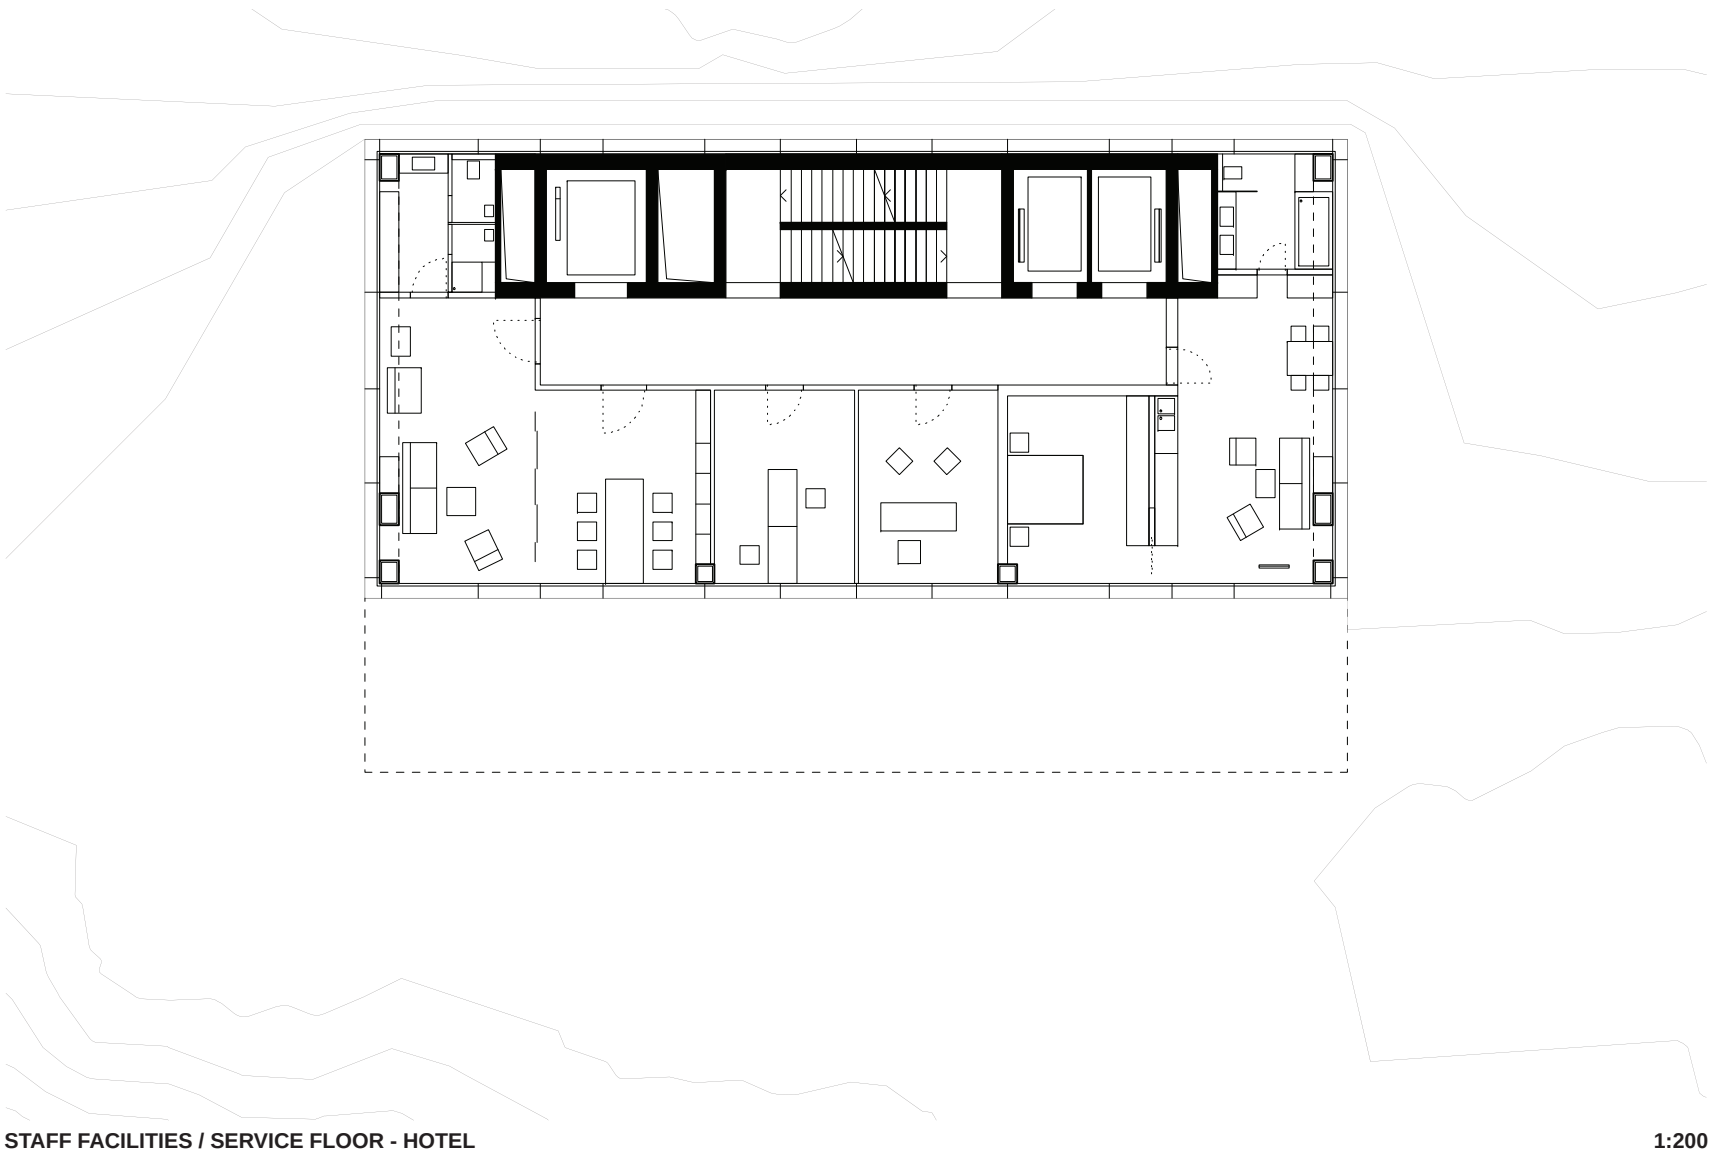


STAFF FACILITIES / SERVICE FLOOR - HOTEL

1:200

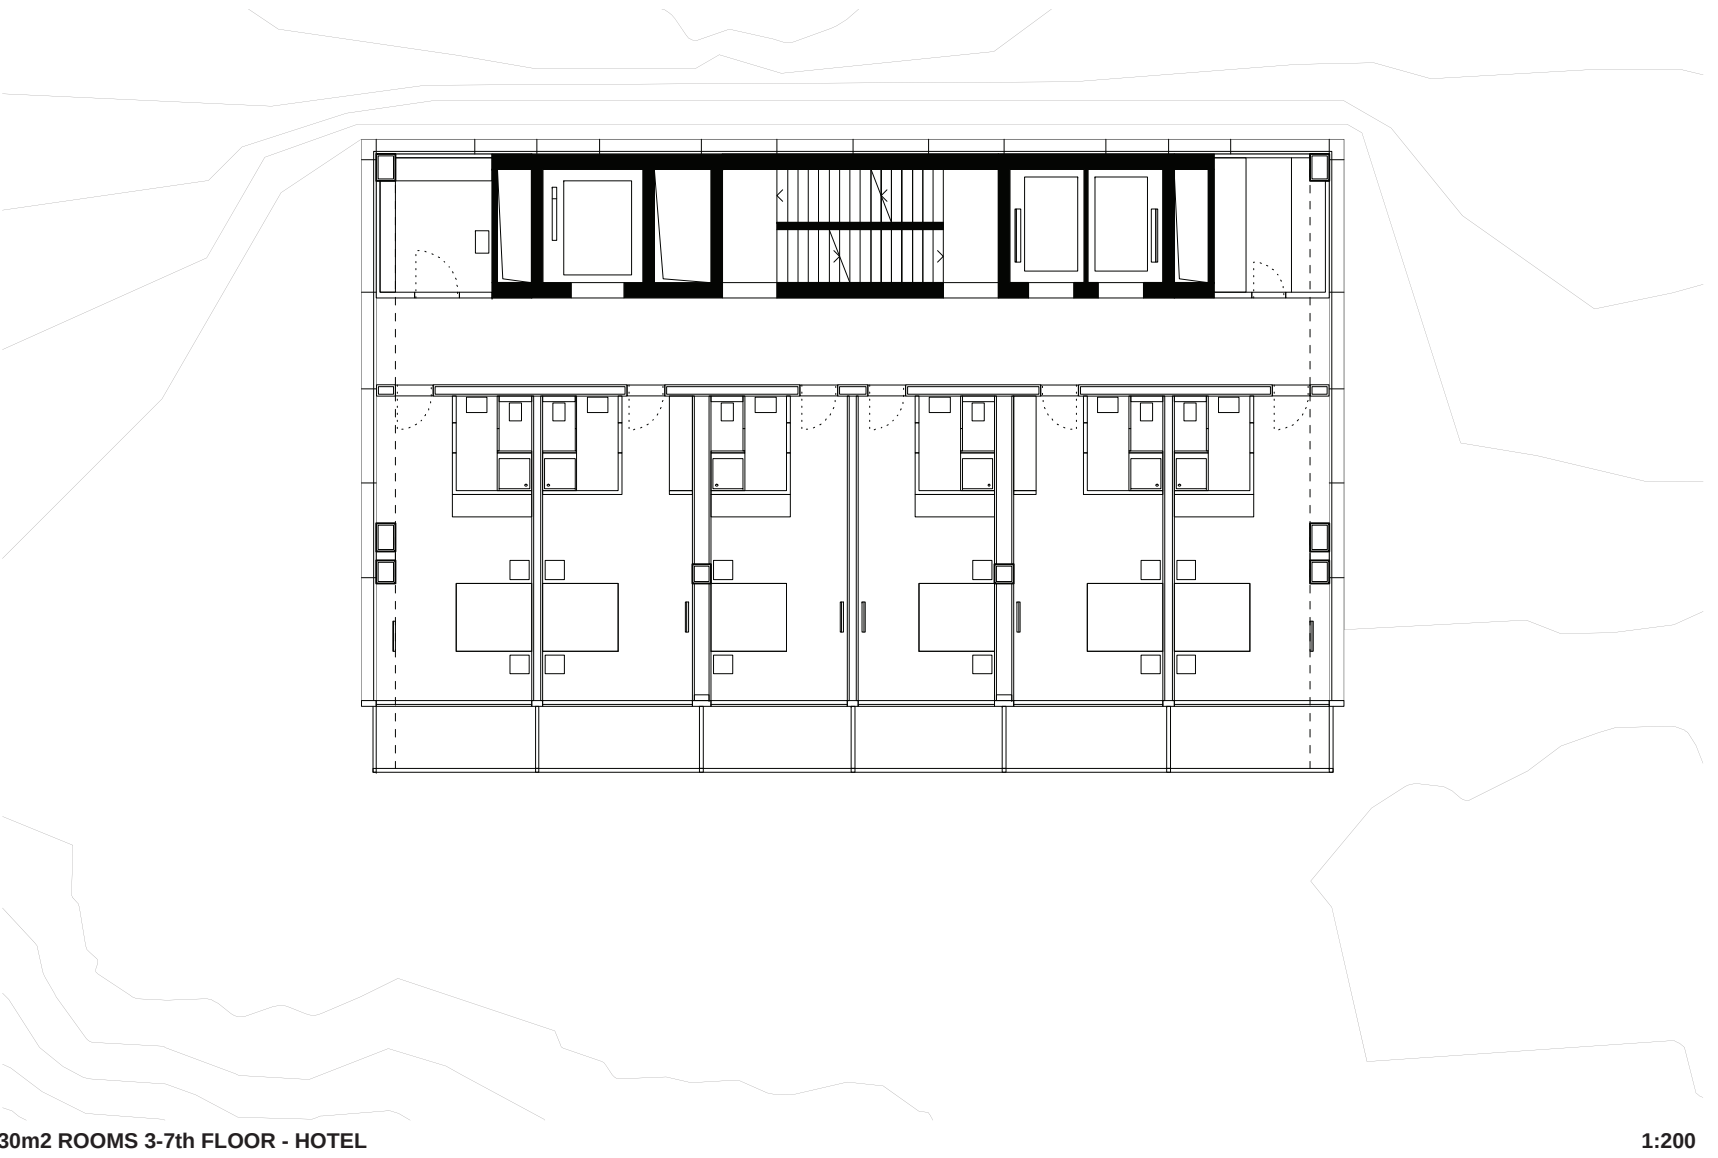

30m2 ROOMS 3-7th FLOOR - HOTEL

1:200

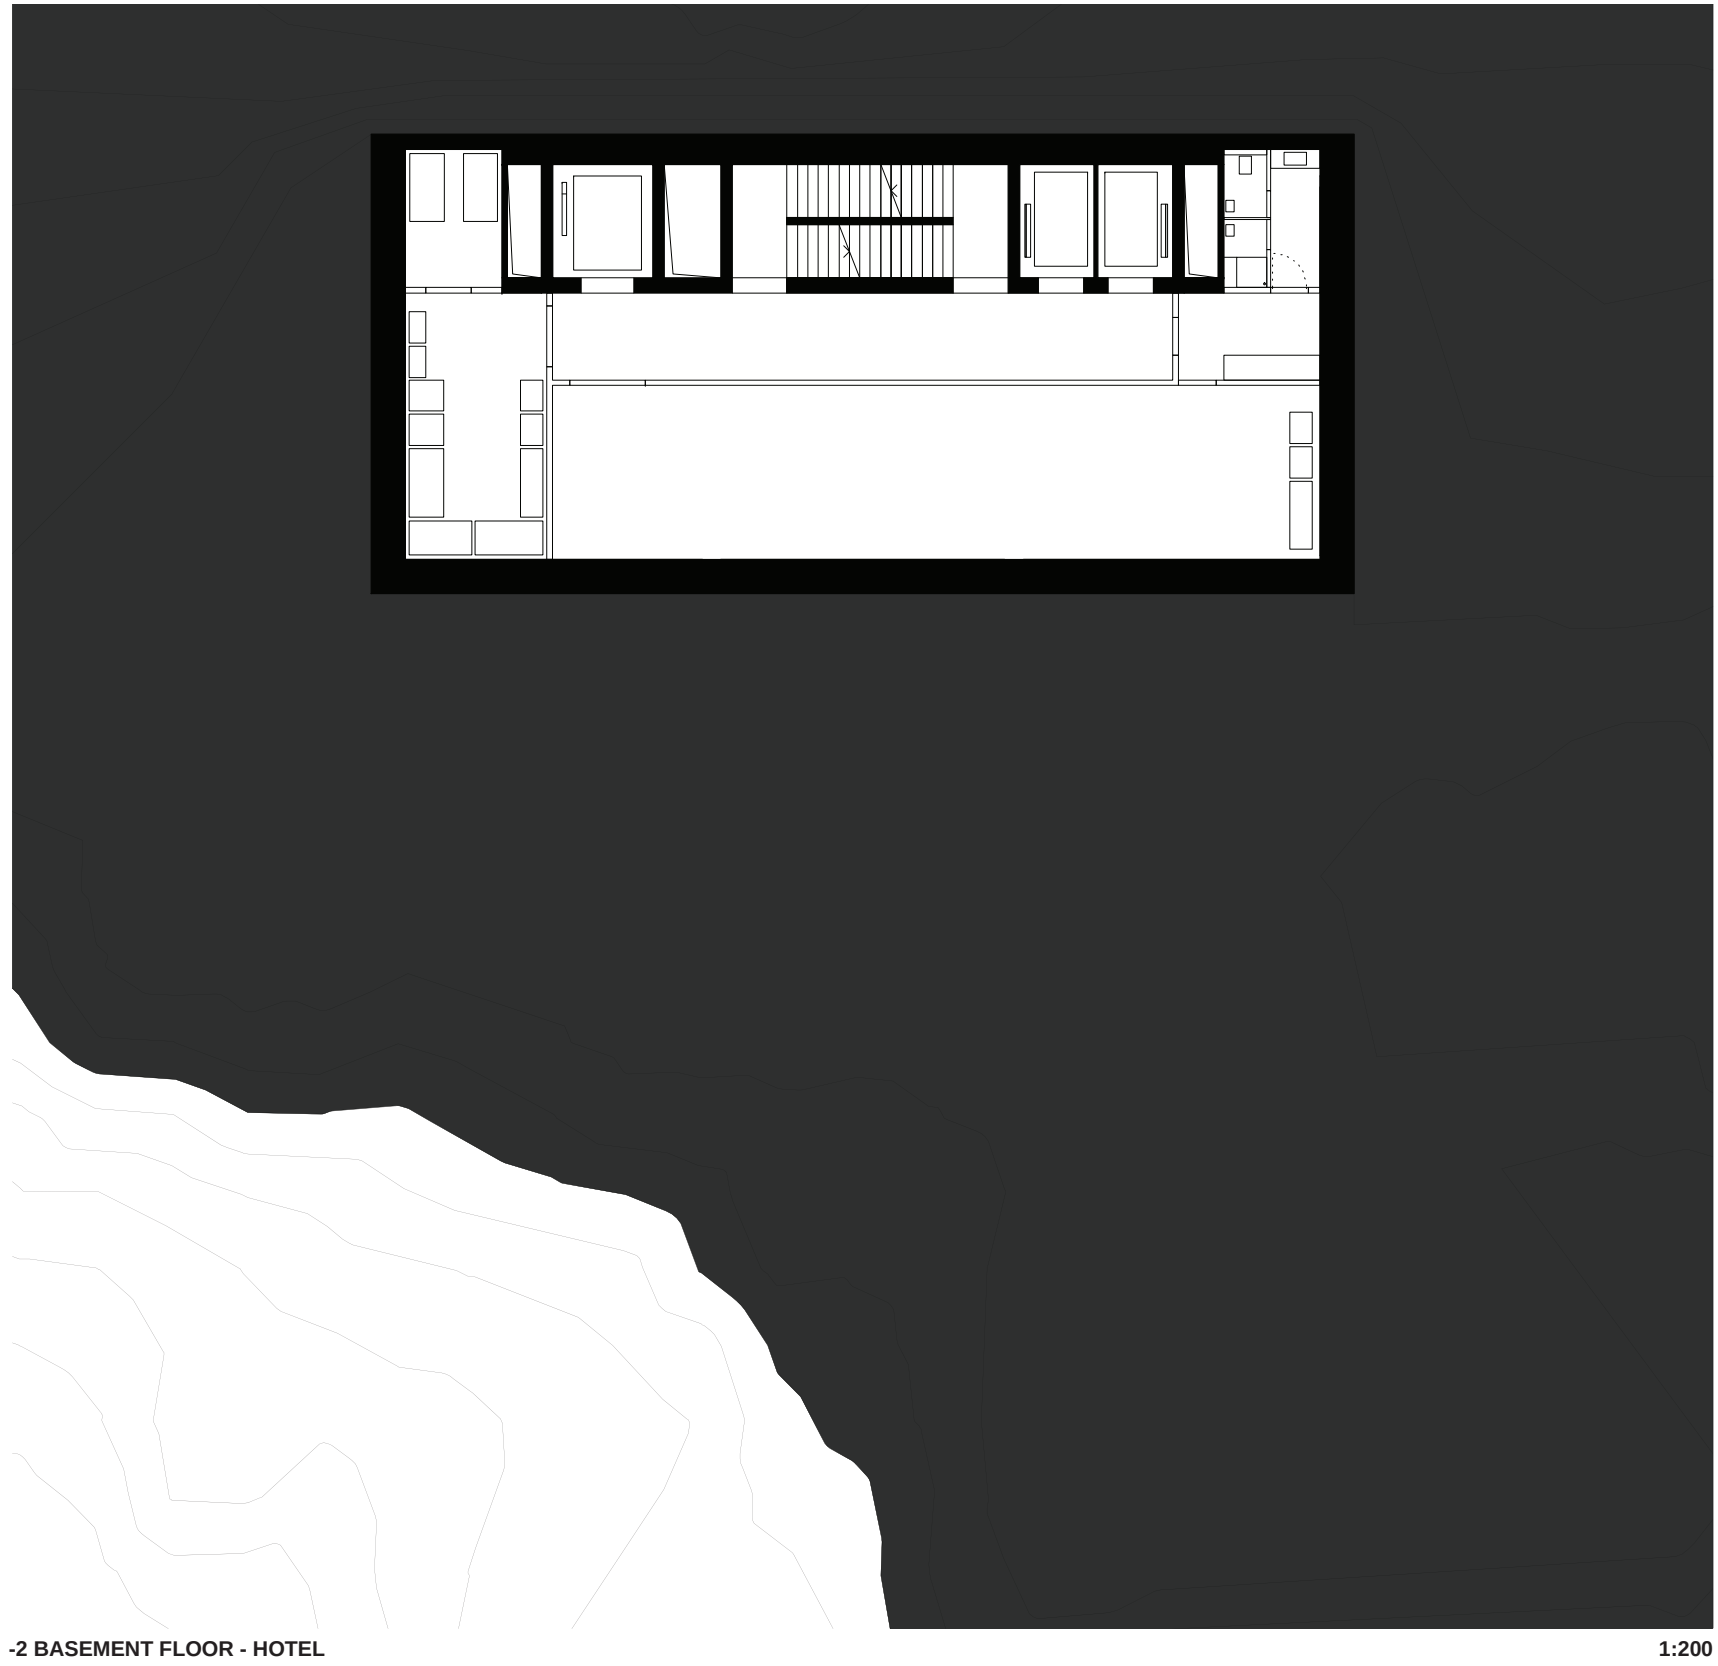


-2 BASEMENT FLOOR - HOTEL

1:200




-1 BASEMENT FLOOR - HOTEL

1:200

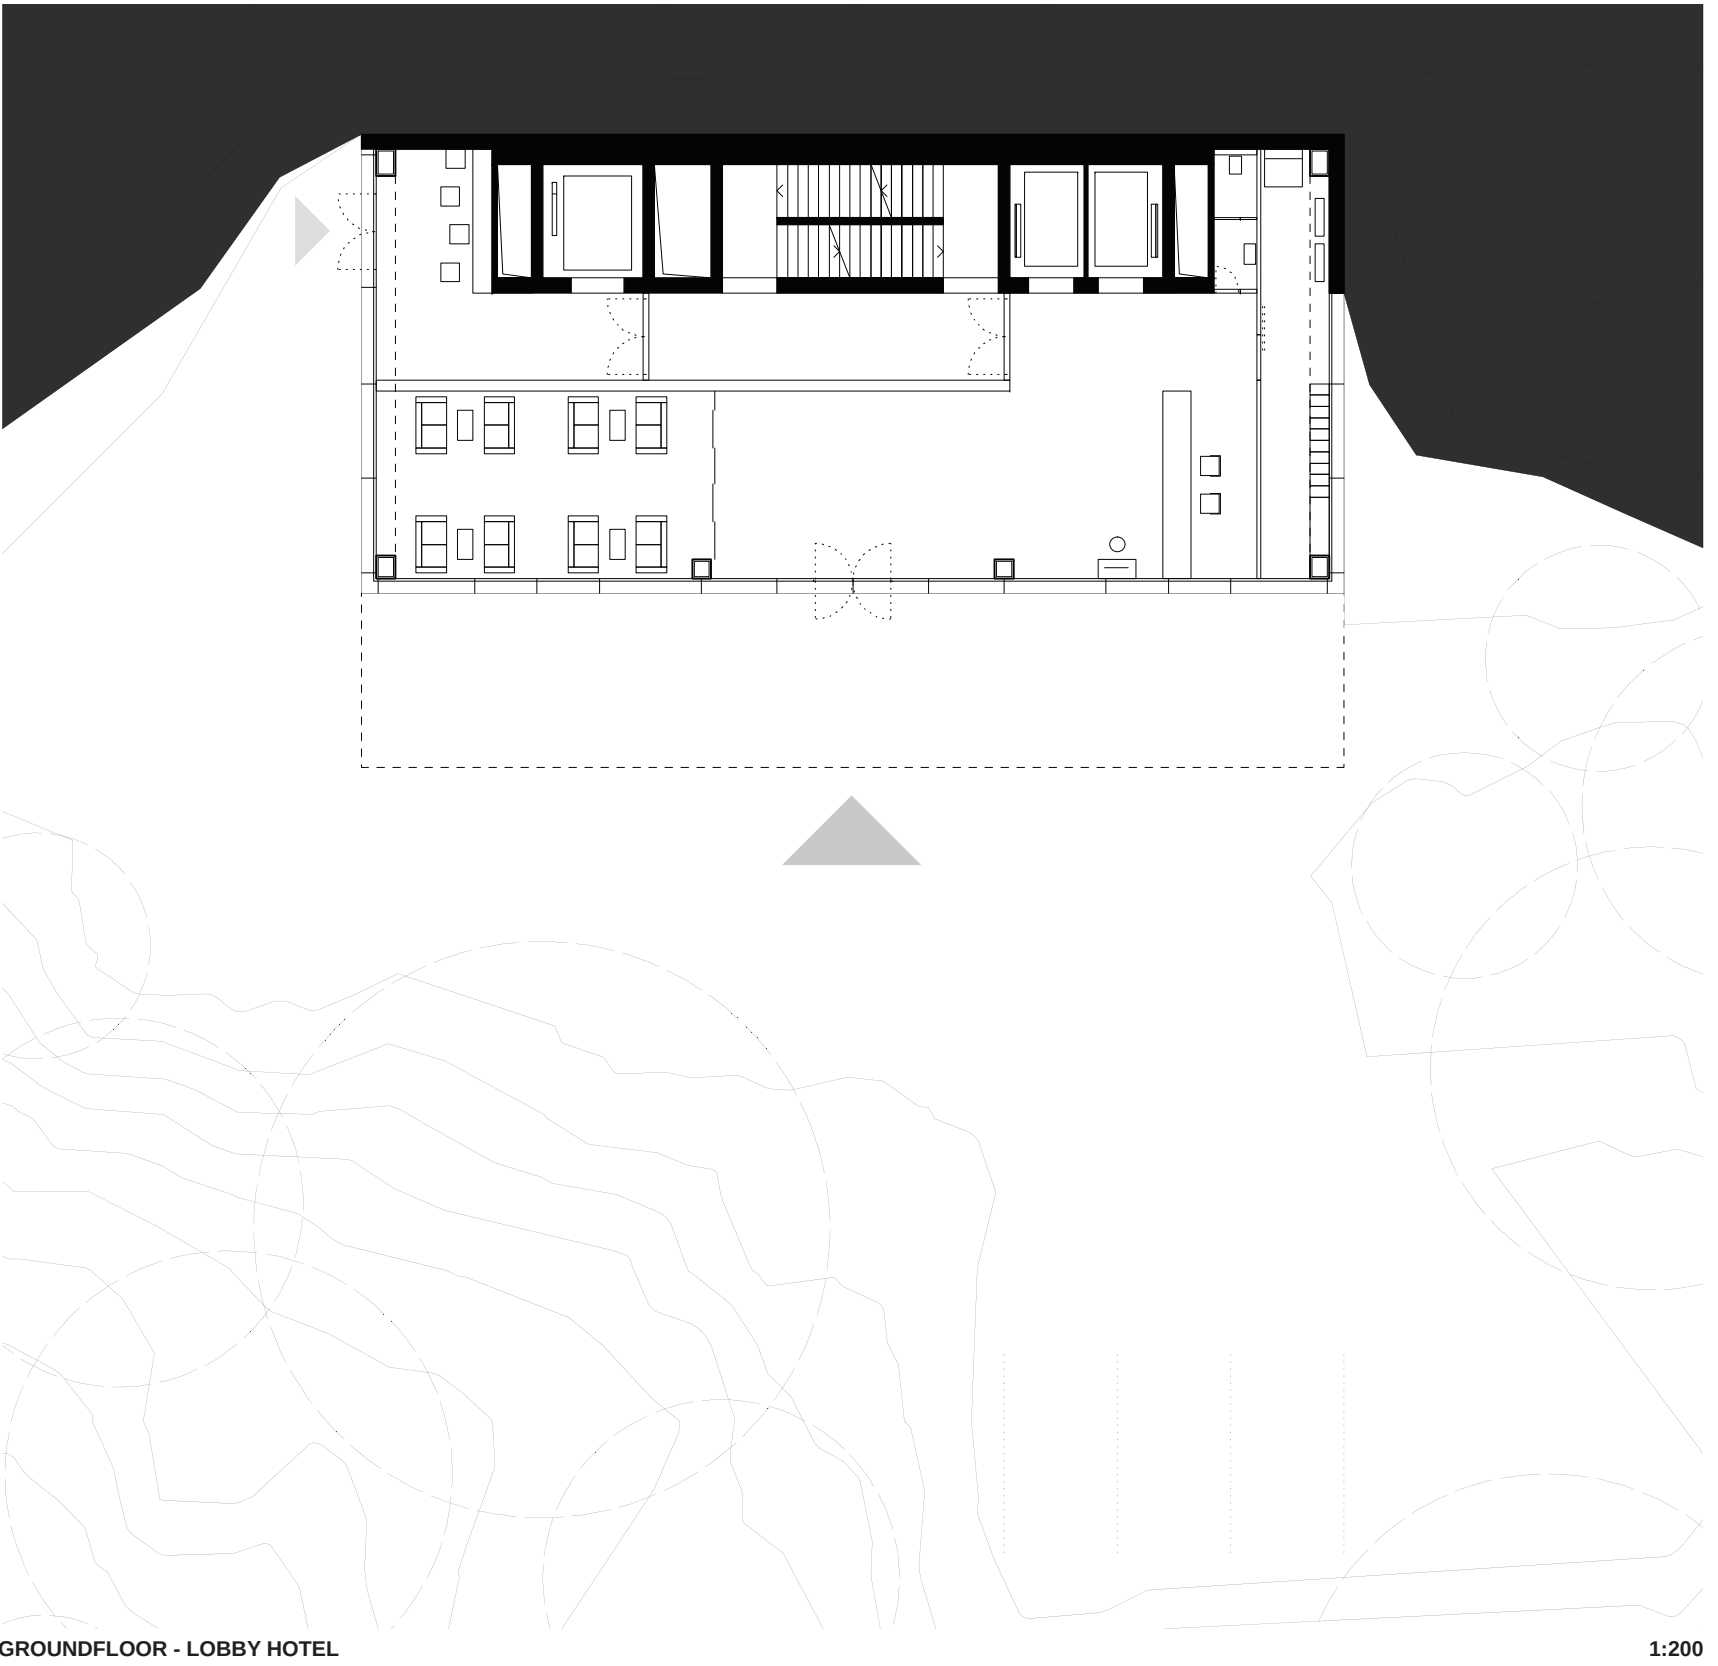

GROUND FLOOR - LOBBY HOTEL

1:200

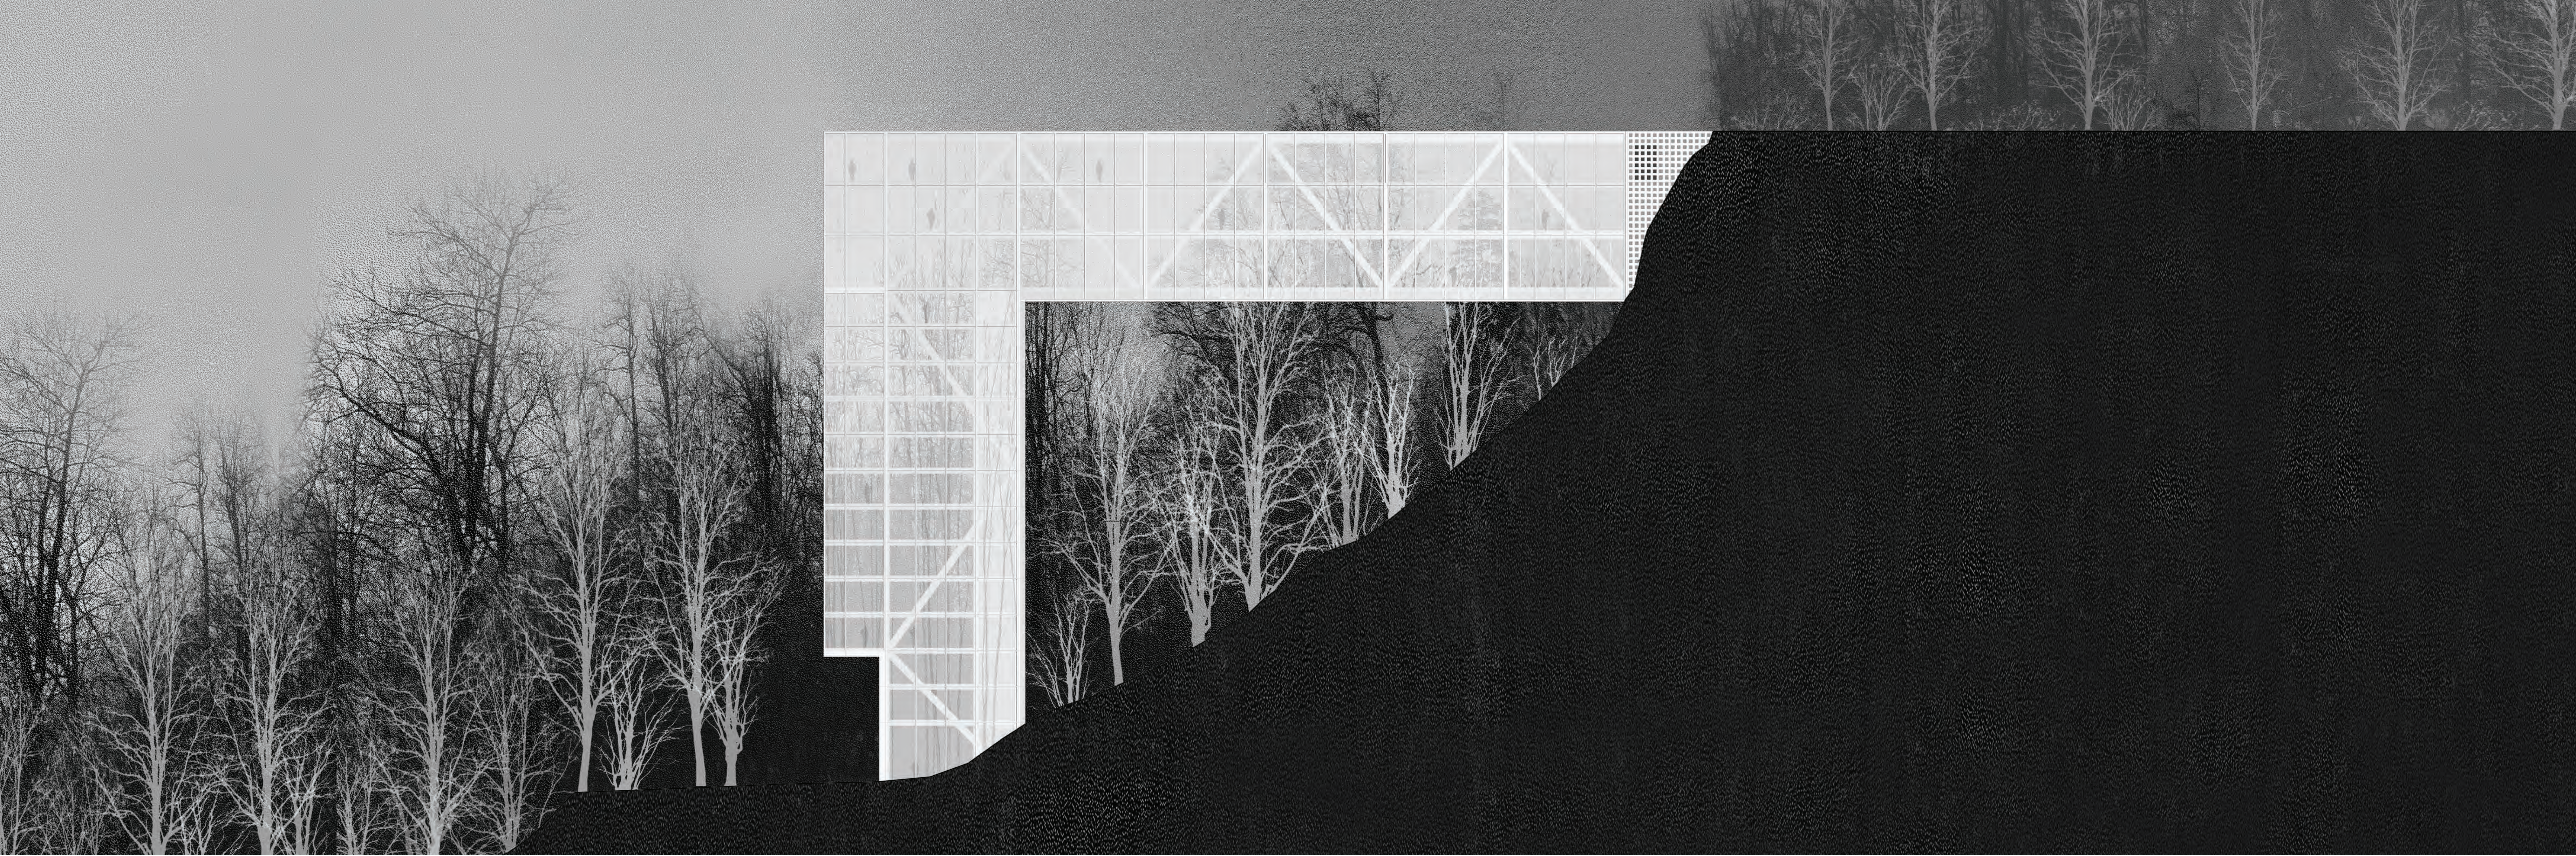

EAST ELEVATION WITH SURROUNDINGS

1:200