




concrete column 470 x 470 x 18800 | x 70

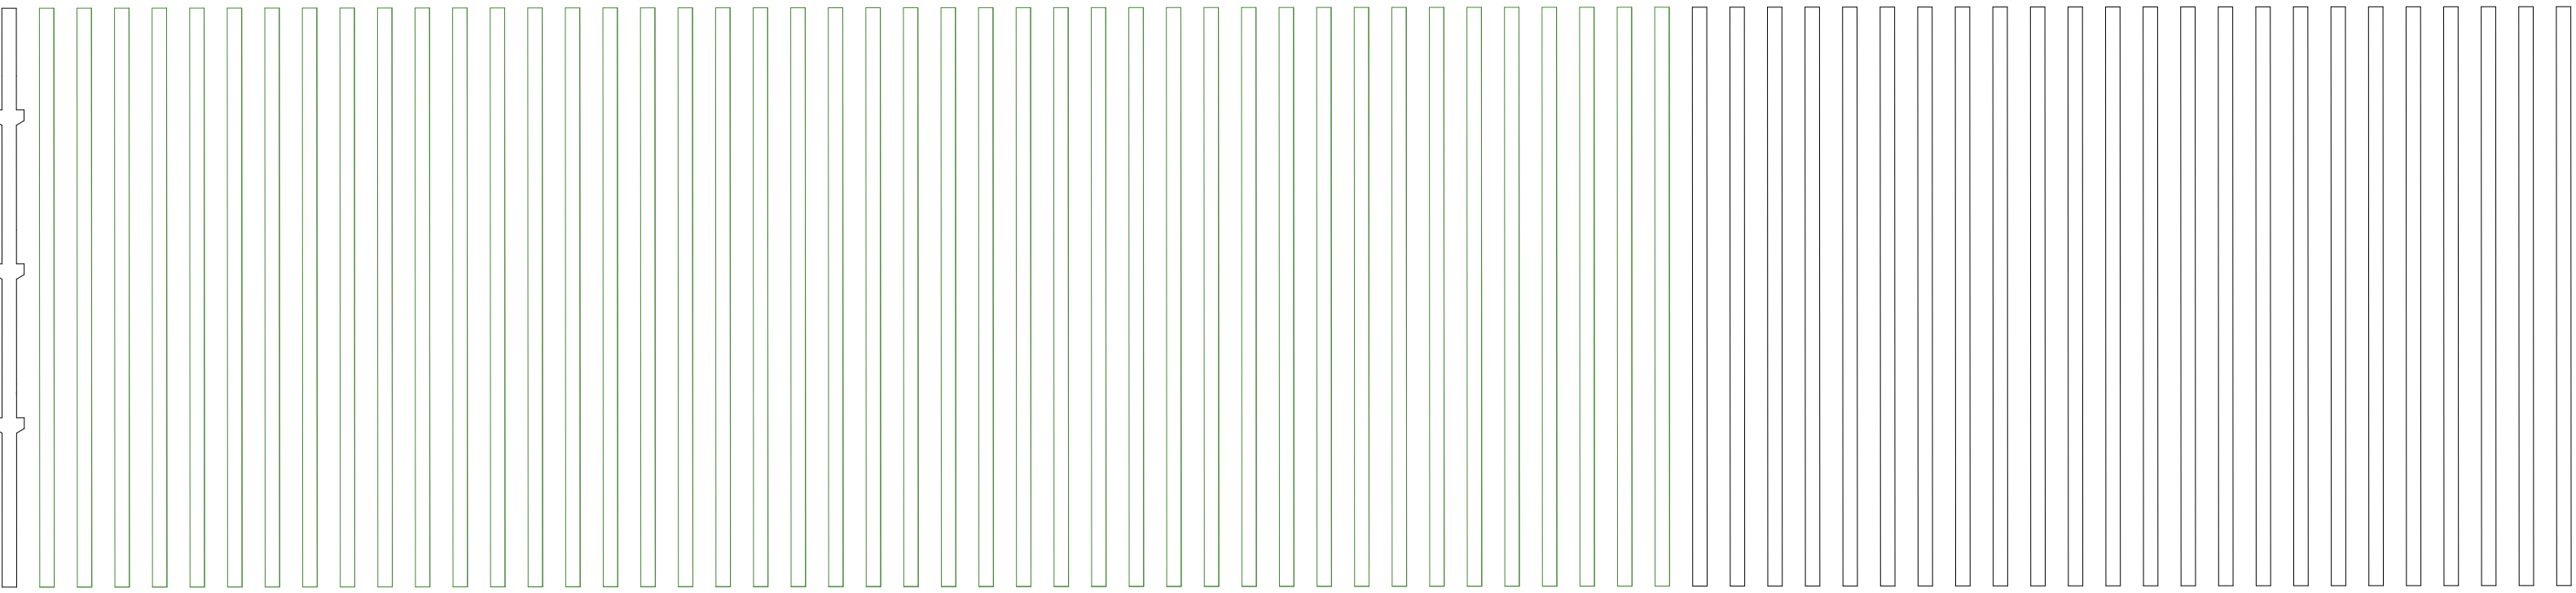


concrete support | 6650 x 600 x 470 | x 351

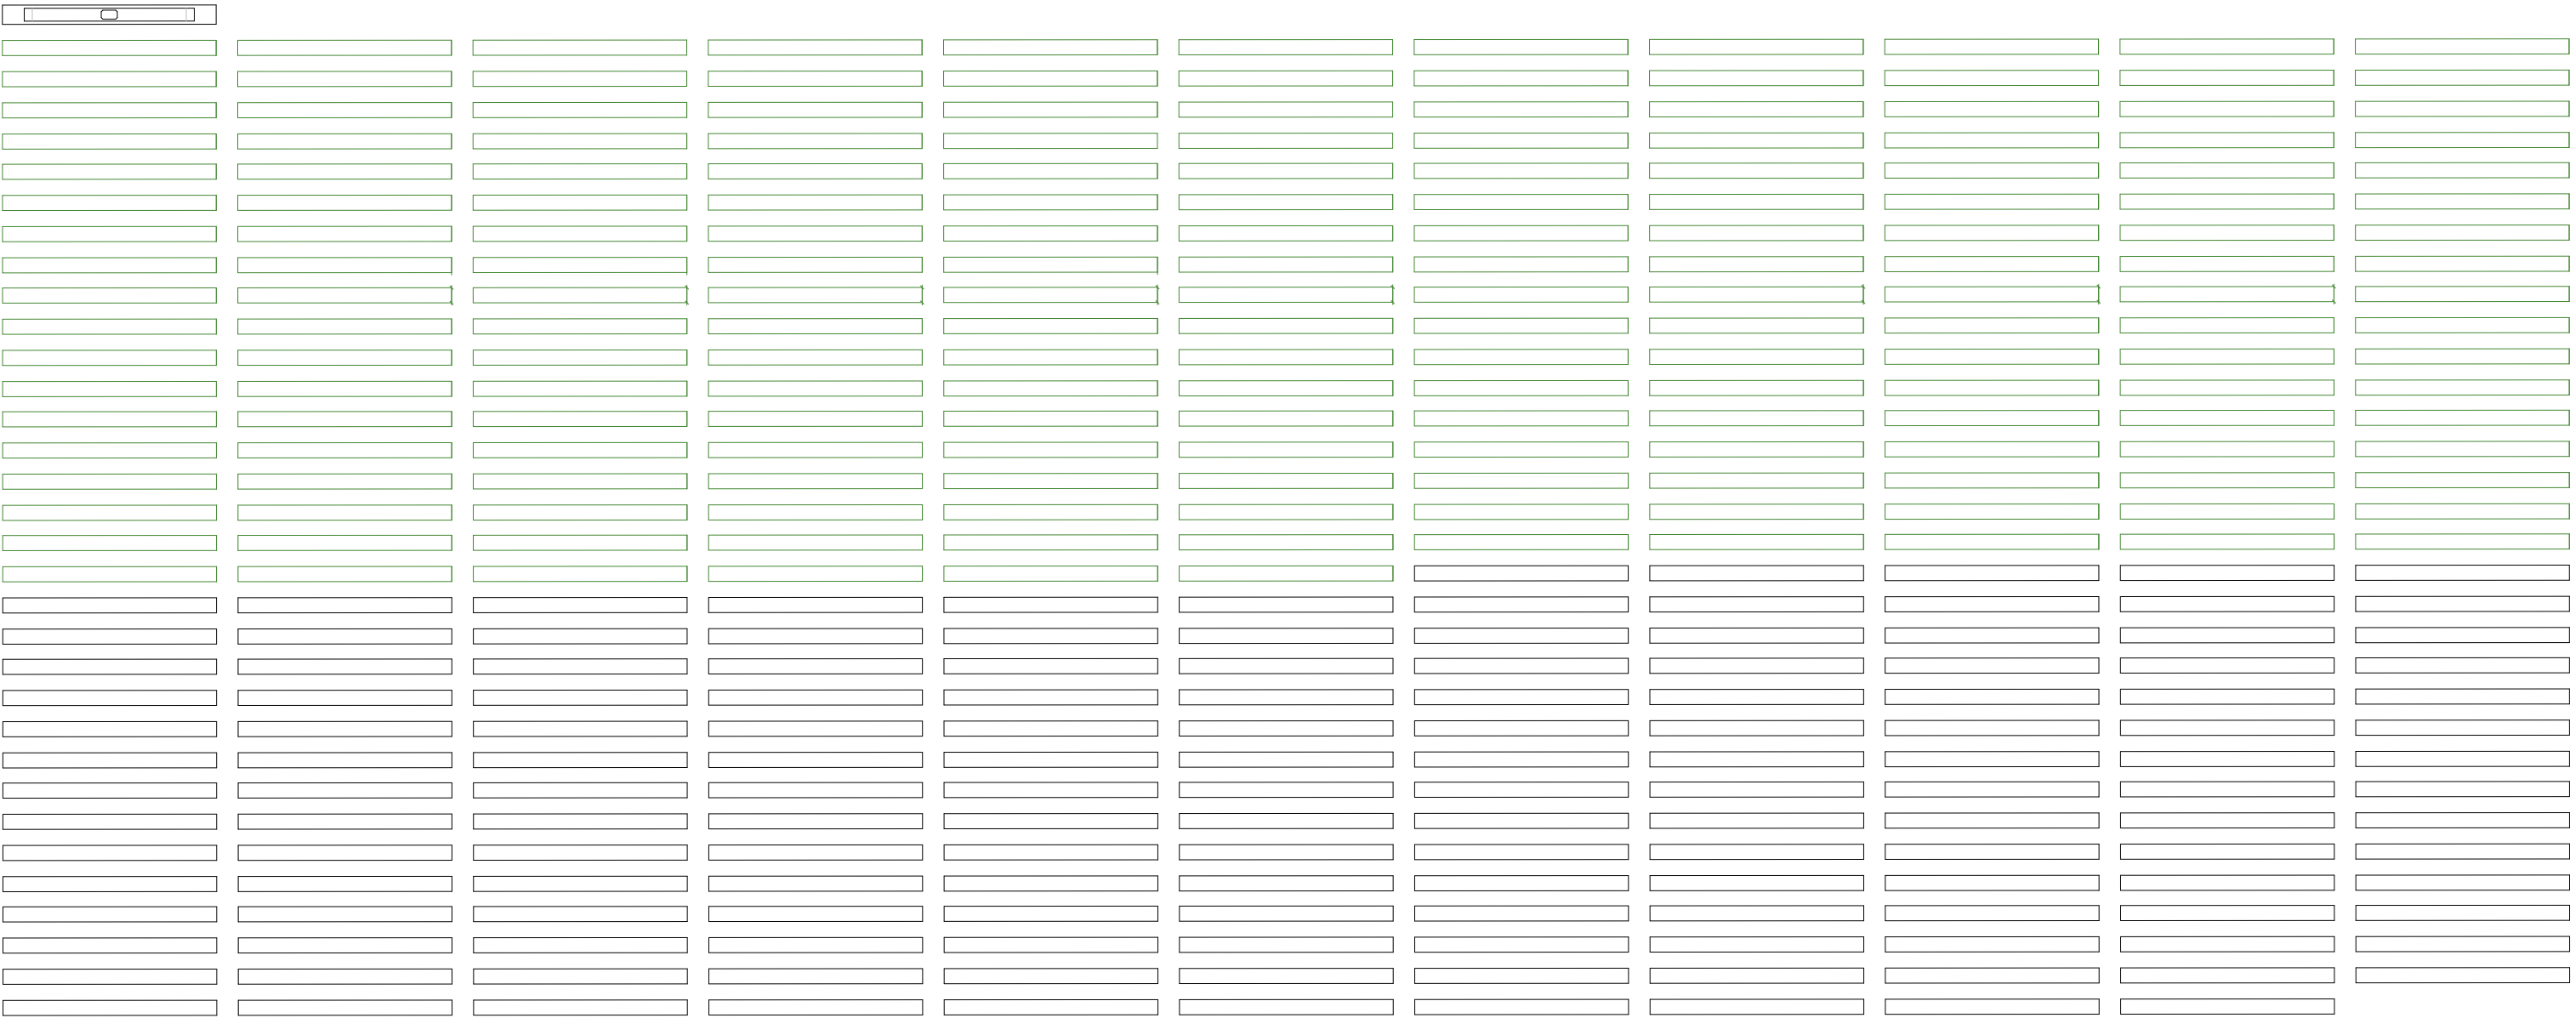


concrete slab | 7120 x 1000 x 300 | x 819

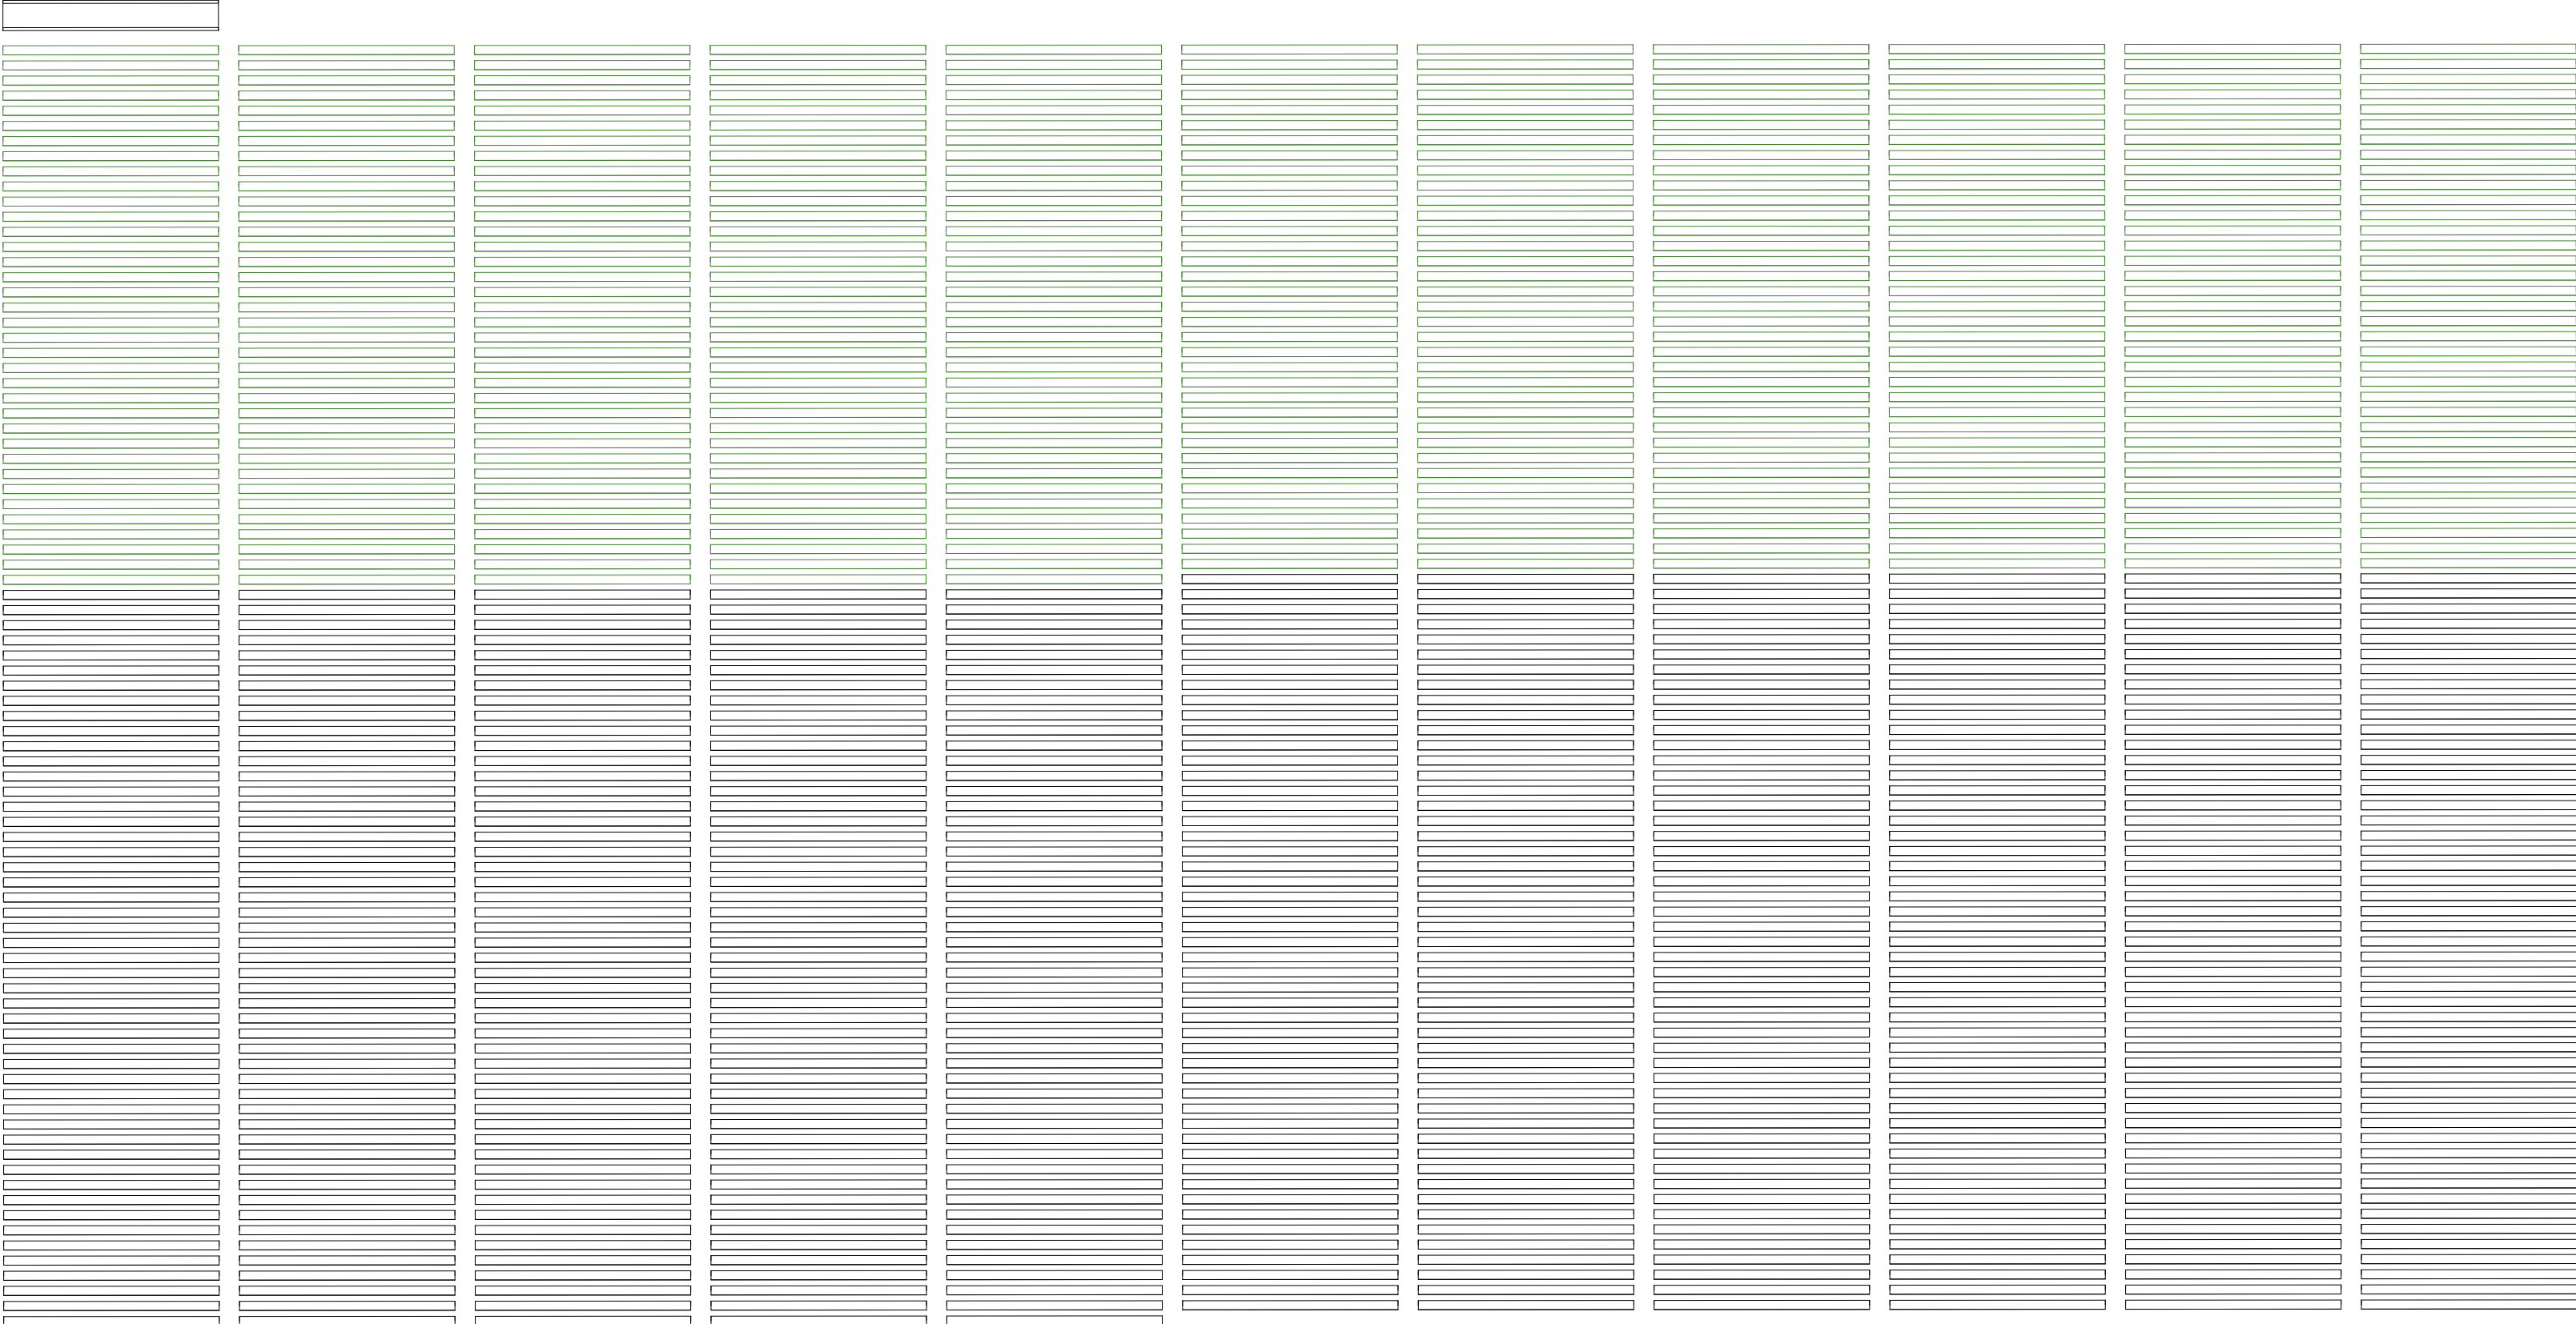


concrete slab | 6600 x 1500 x 500 | x 156

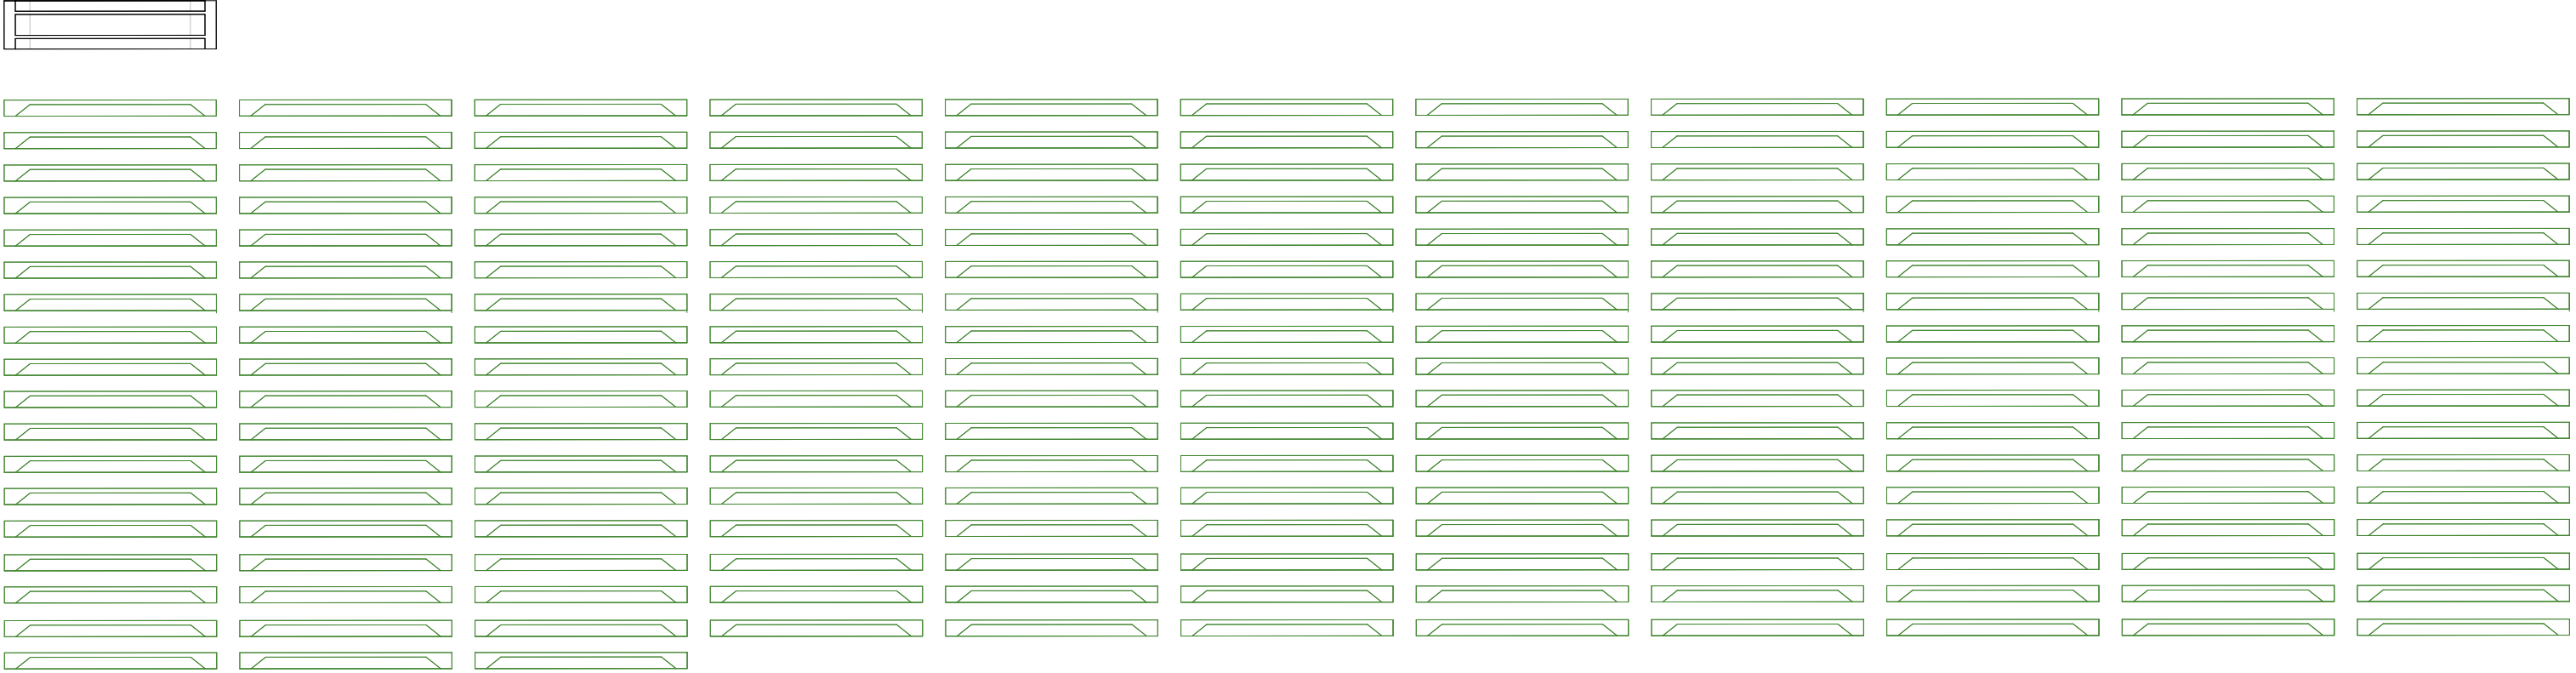


concrete slab | 10200 x 1500 x 500 | x 156

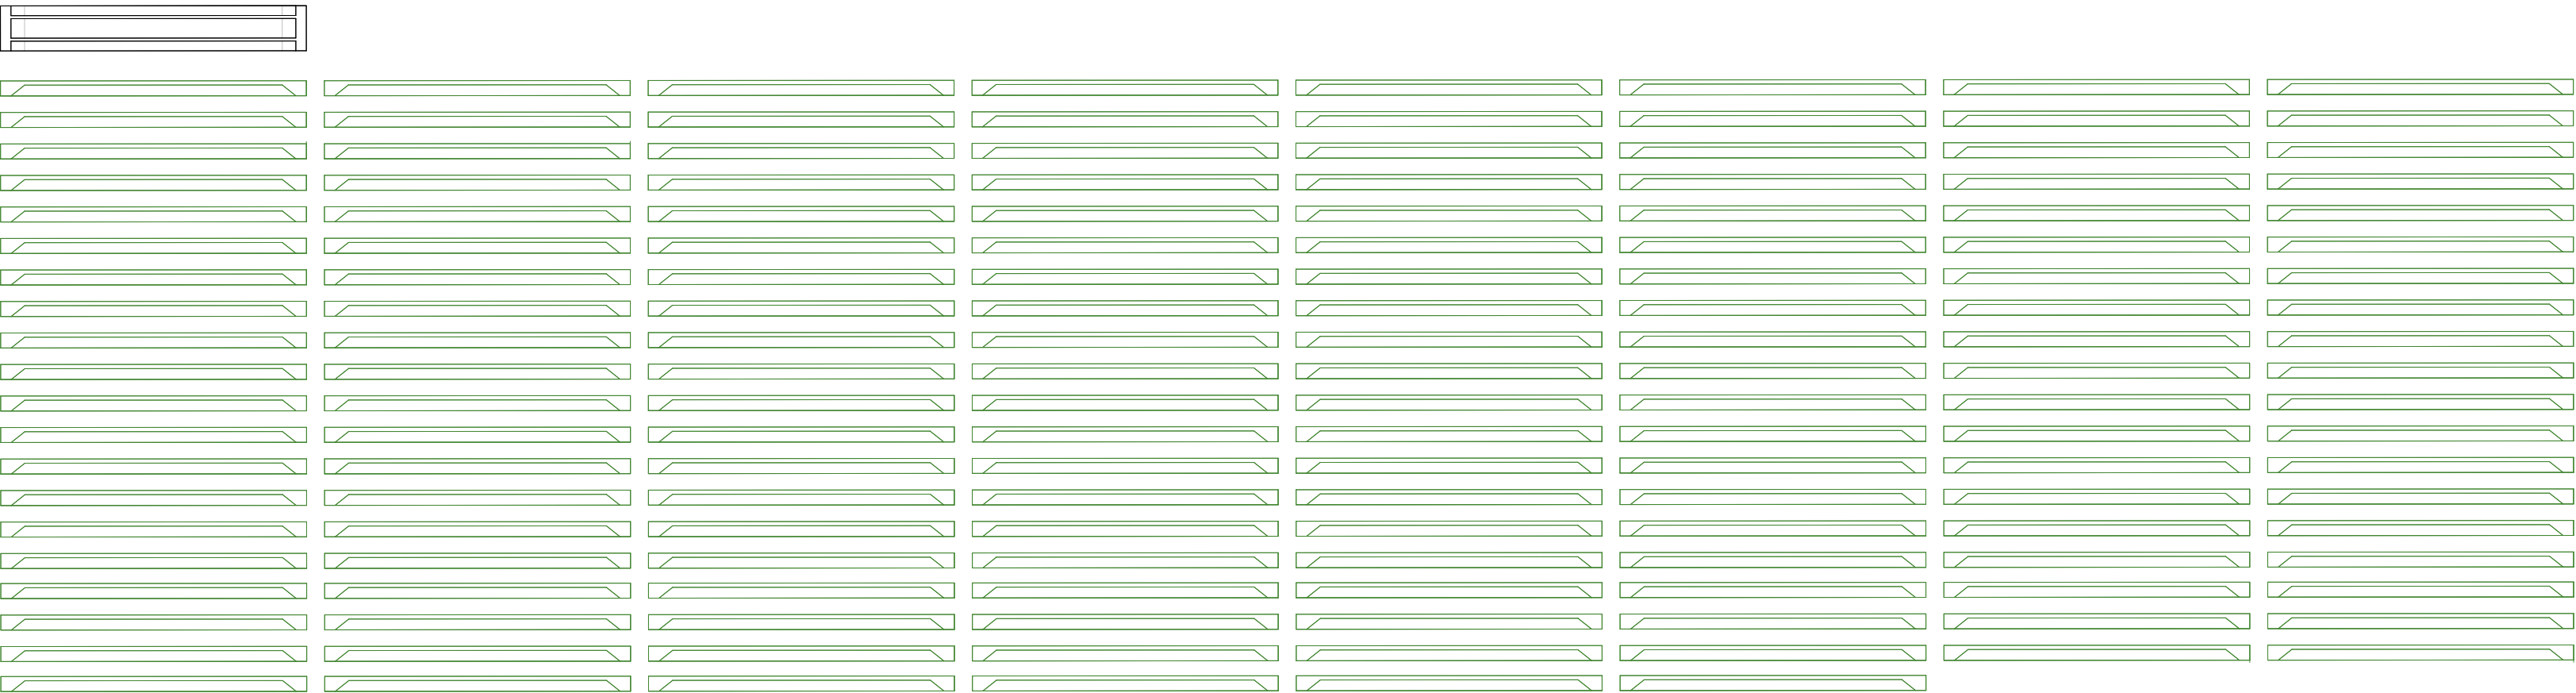


concrete slab | 8800 x 1500 x 500 | x 234

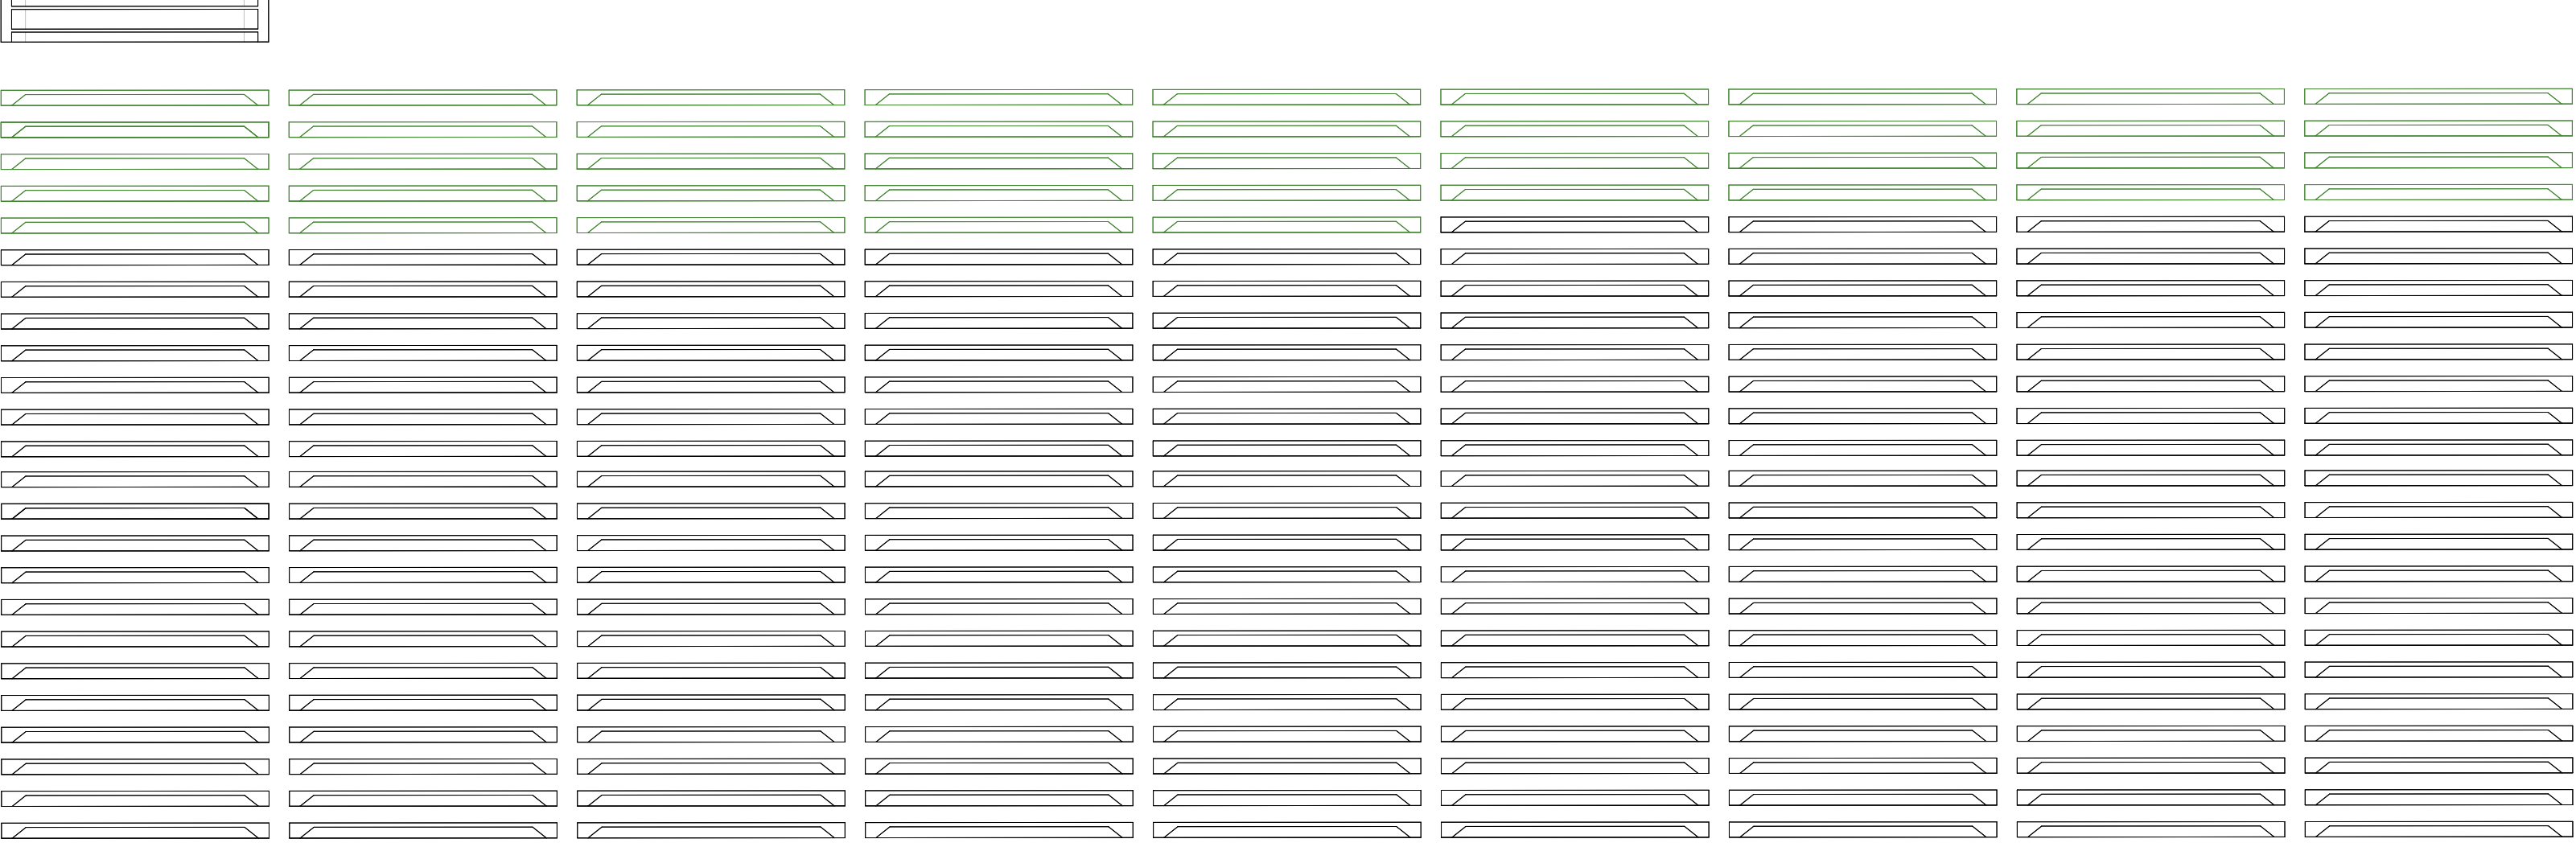

concrete stairs | 1900 x 1300 x 14080 | x 30

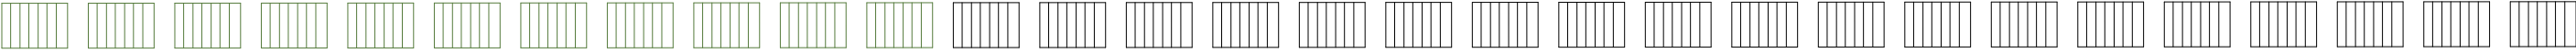

concrete balustarde 6650 x 300 x 600 | x 39

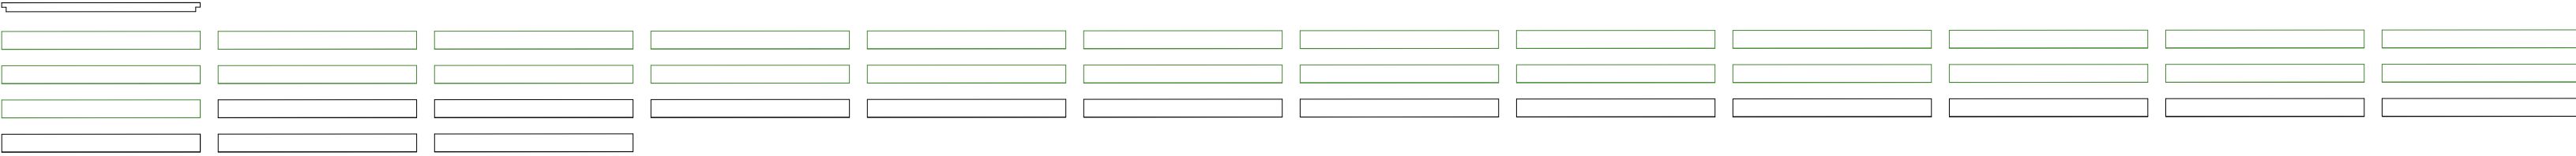

concrete balustarde 6600 x 300 x 600 | x 6



concrete balustarde 8800 x 300 x 600 | x 6



concrete balustarde 12000 x 300 x 600 | x 6



concrete slab 2925 x 2160 x 160 | x16



concrete slab | 2925 x 1280 x 160 x16

