


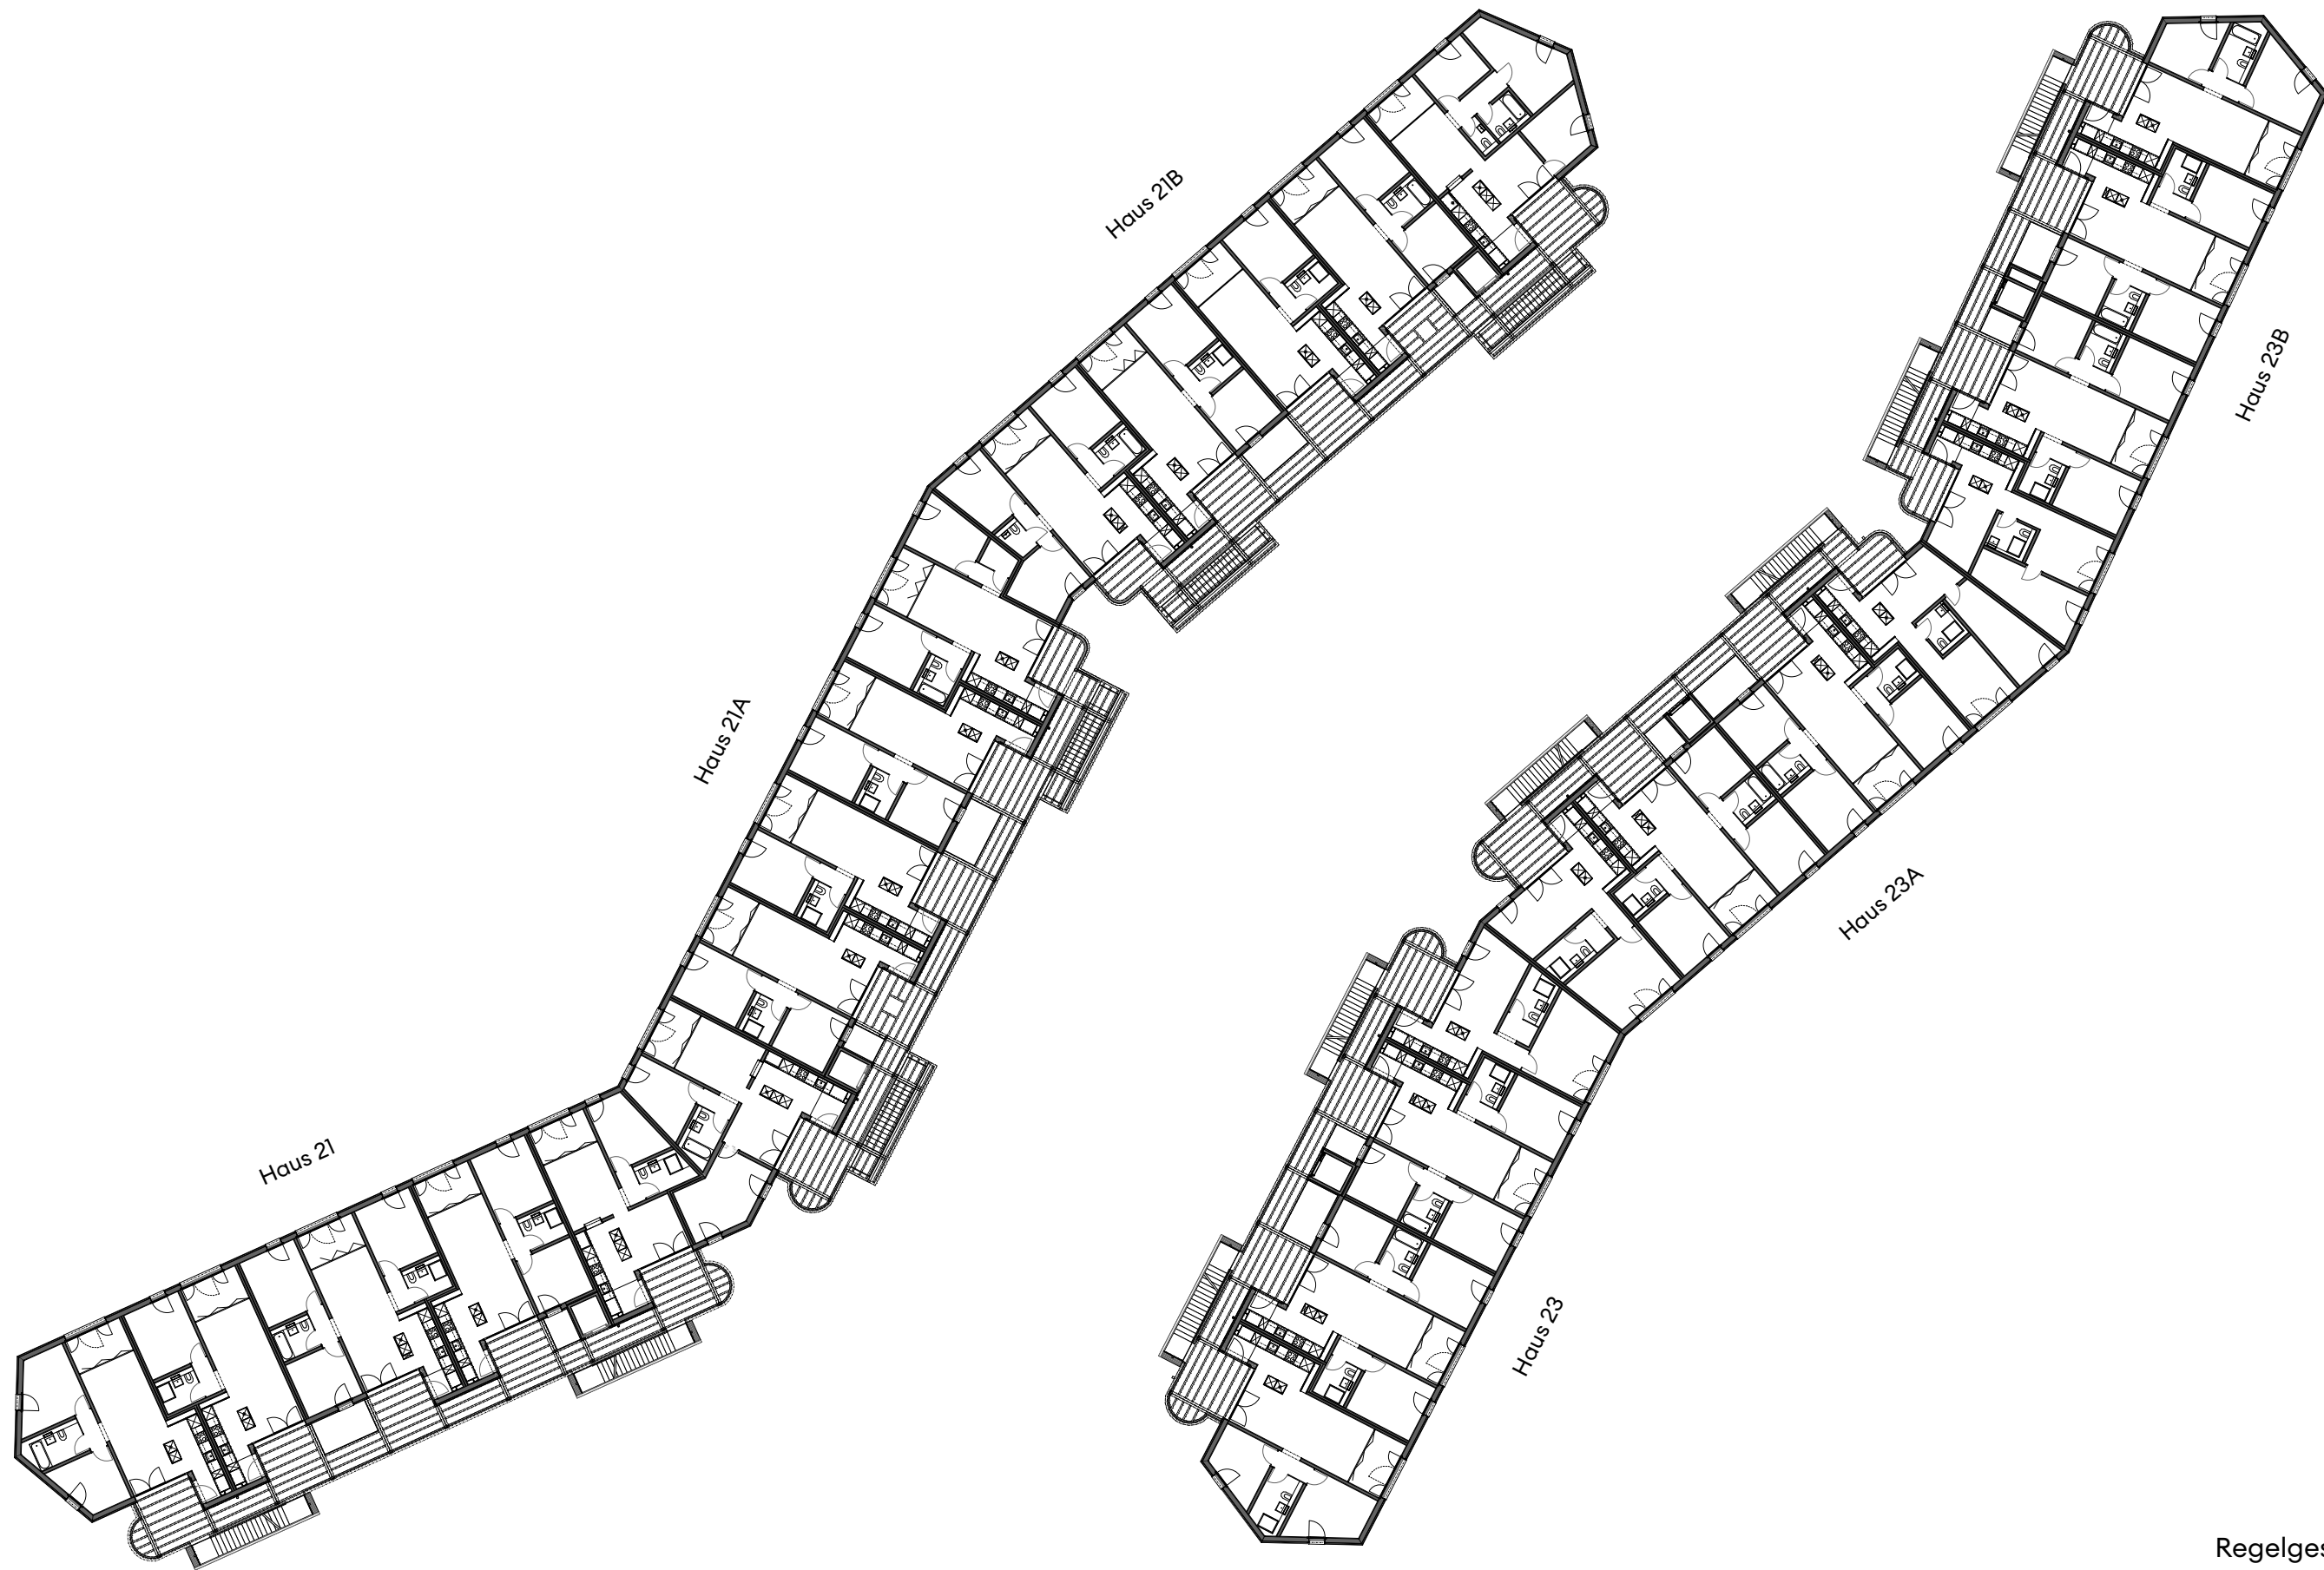

Regelgeschoss

01 5 10m

