


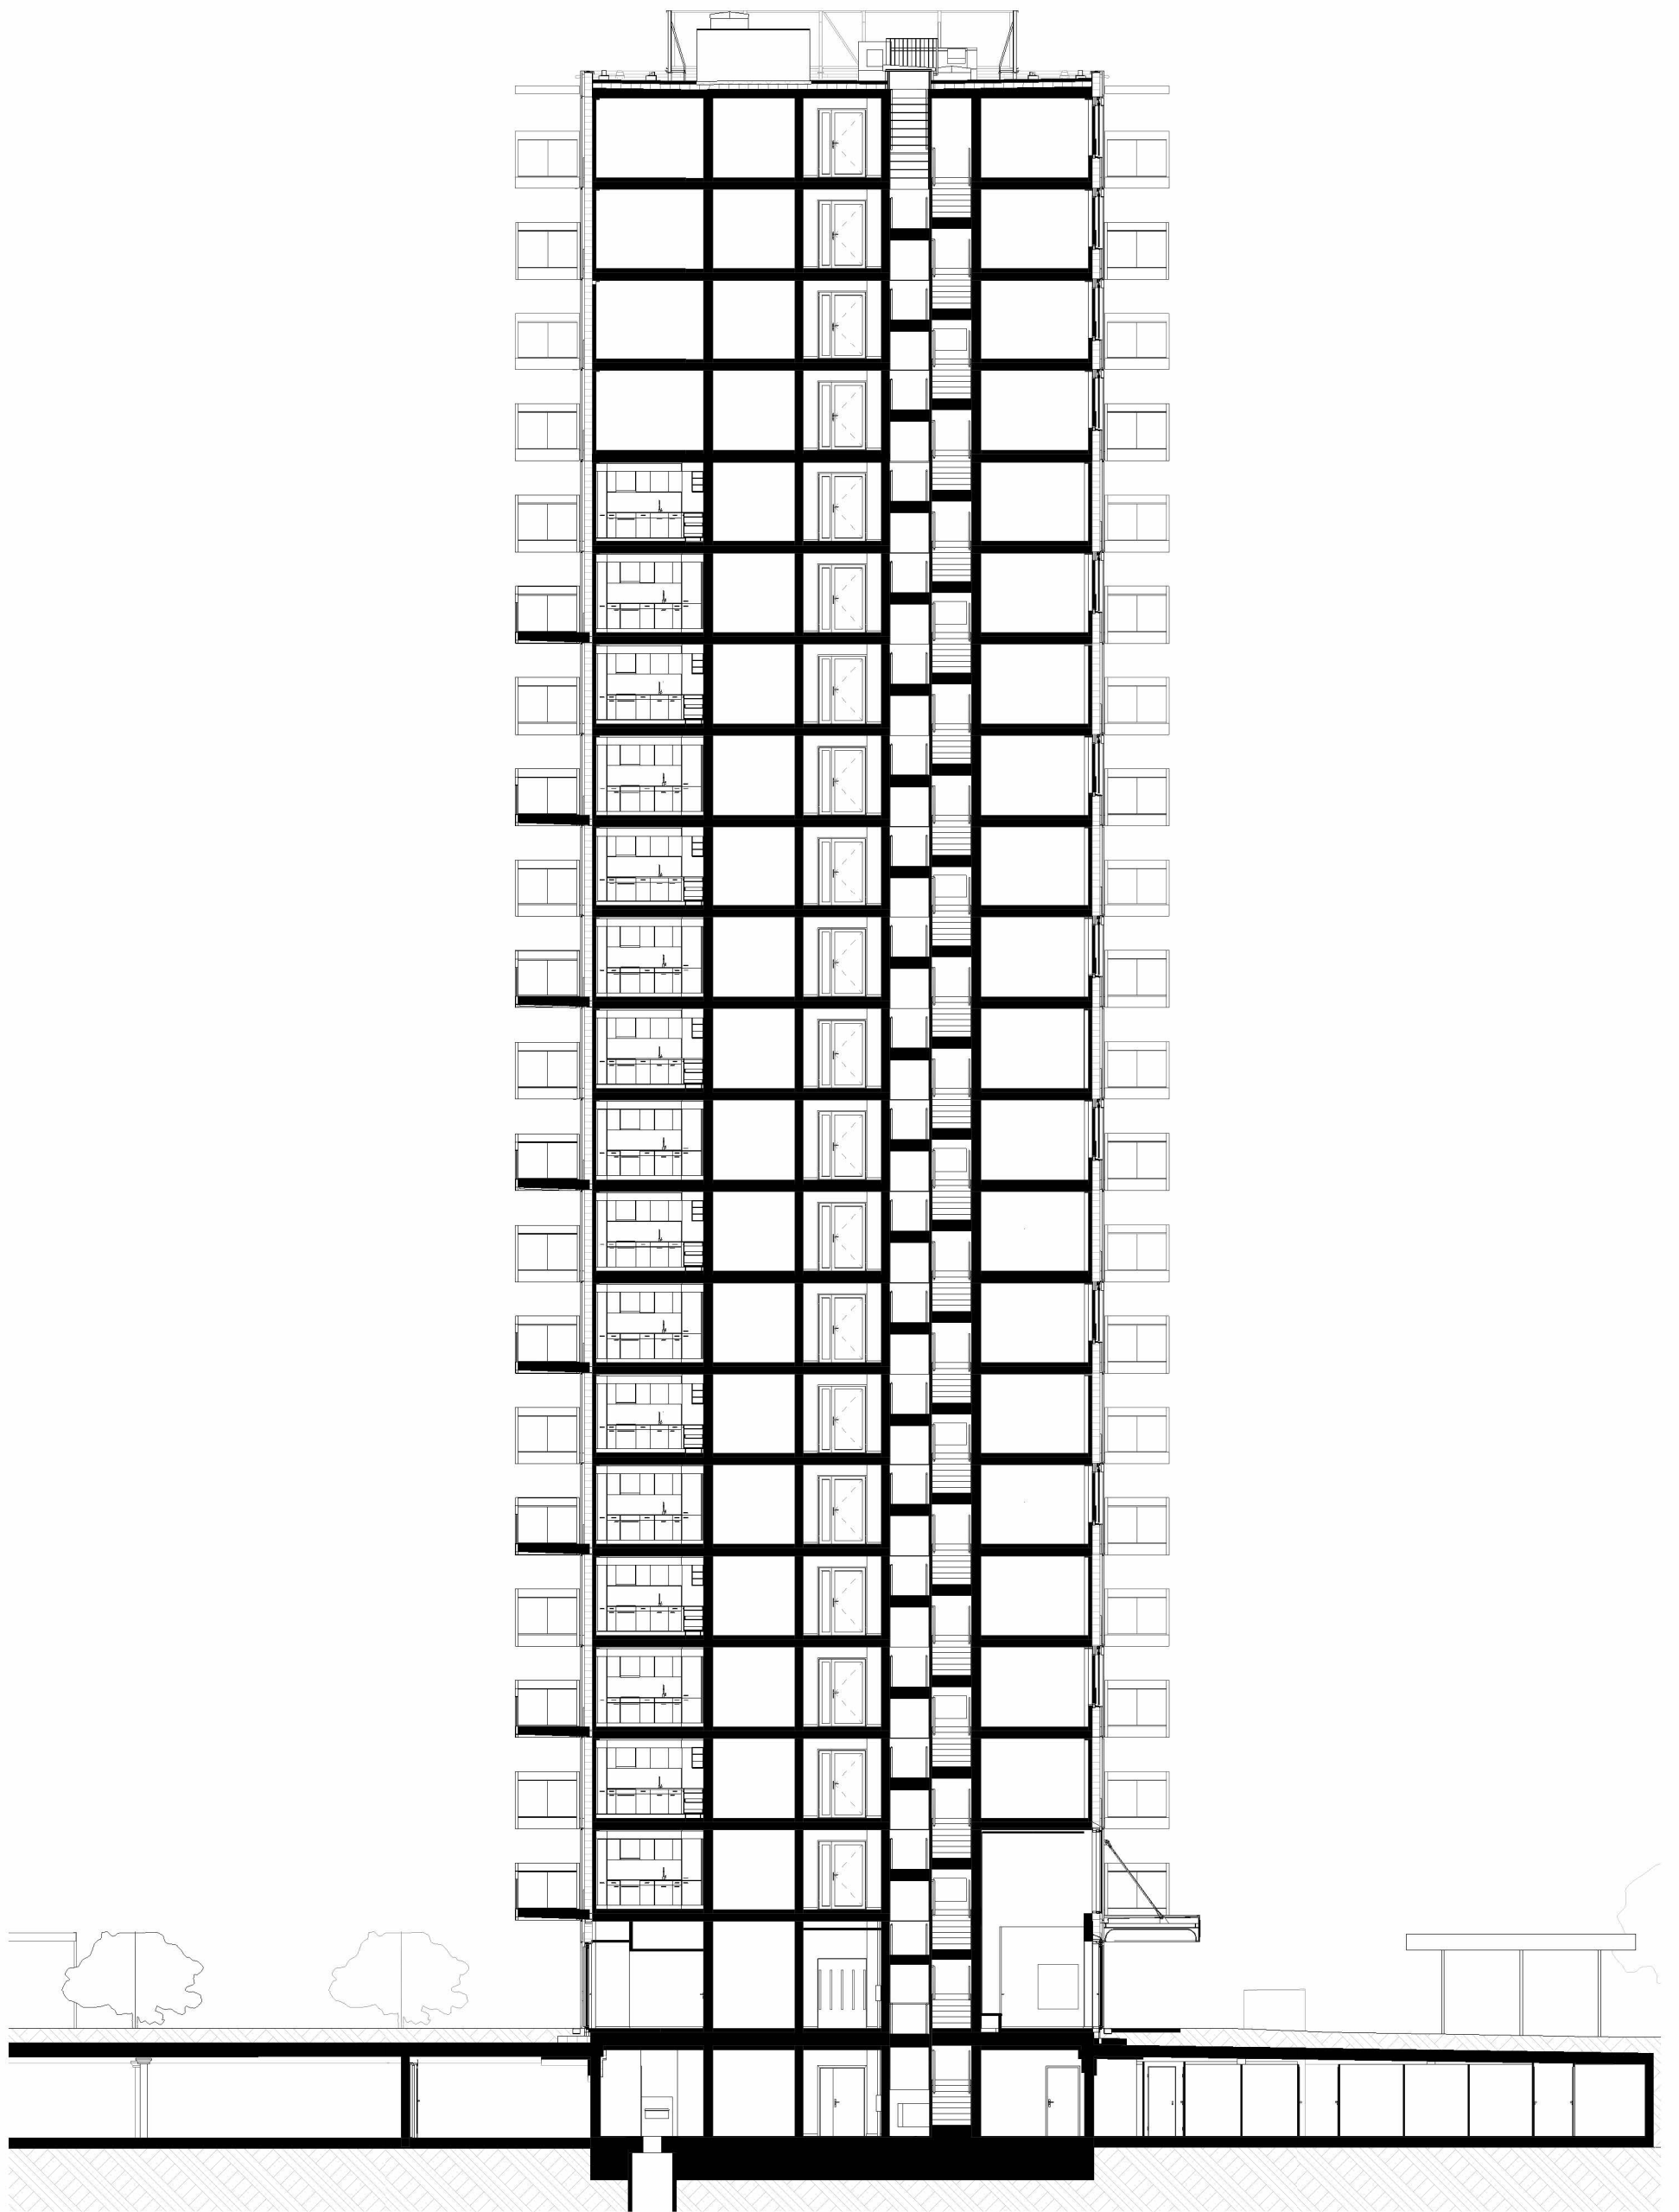

Querschnitt

0 2 m 4 m 10 m 20 m
M 1:200

STÜCHELI