


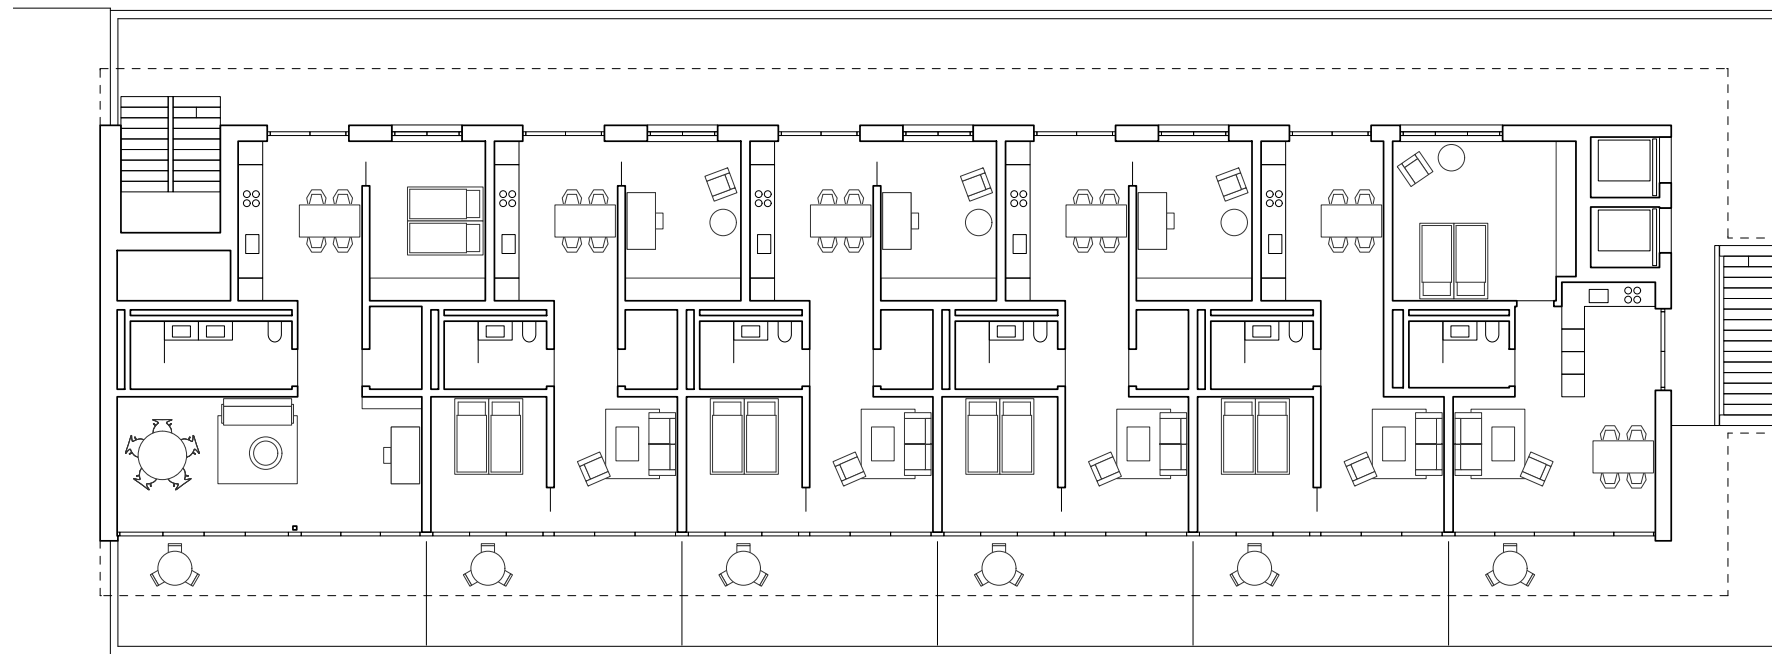

Grundriss Attikageschoss 1:200