




4800 I Herzentalkpark I 4143 Dornach

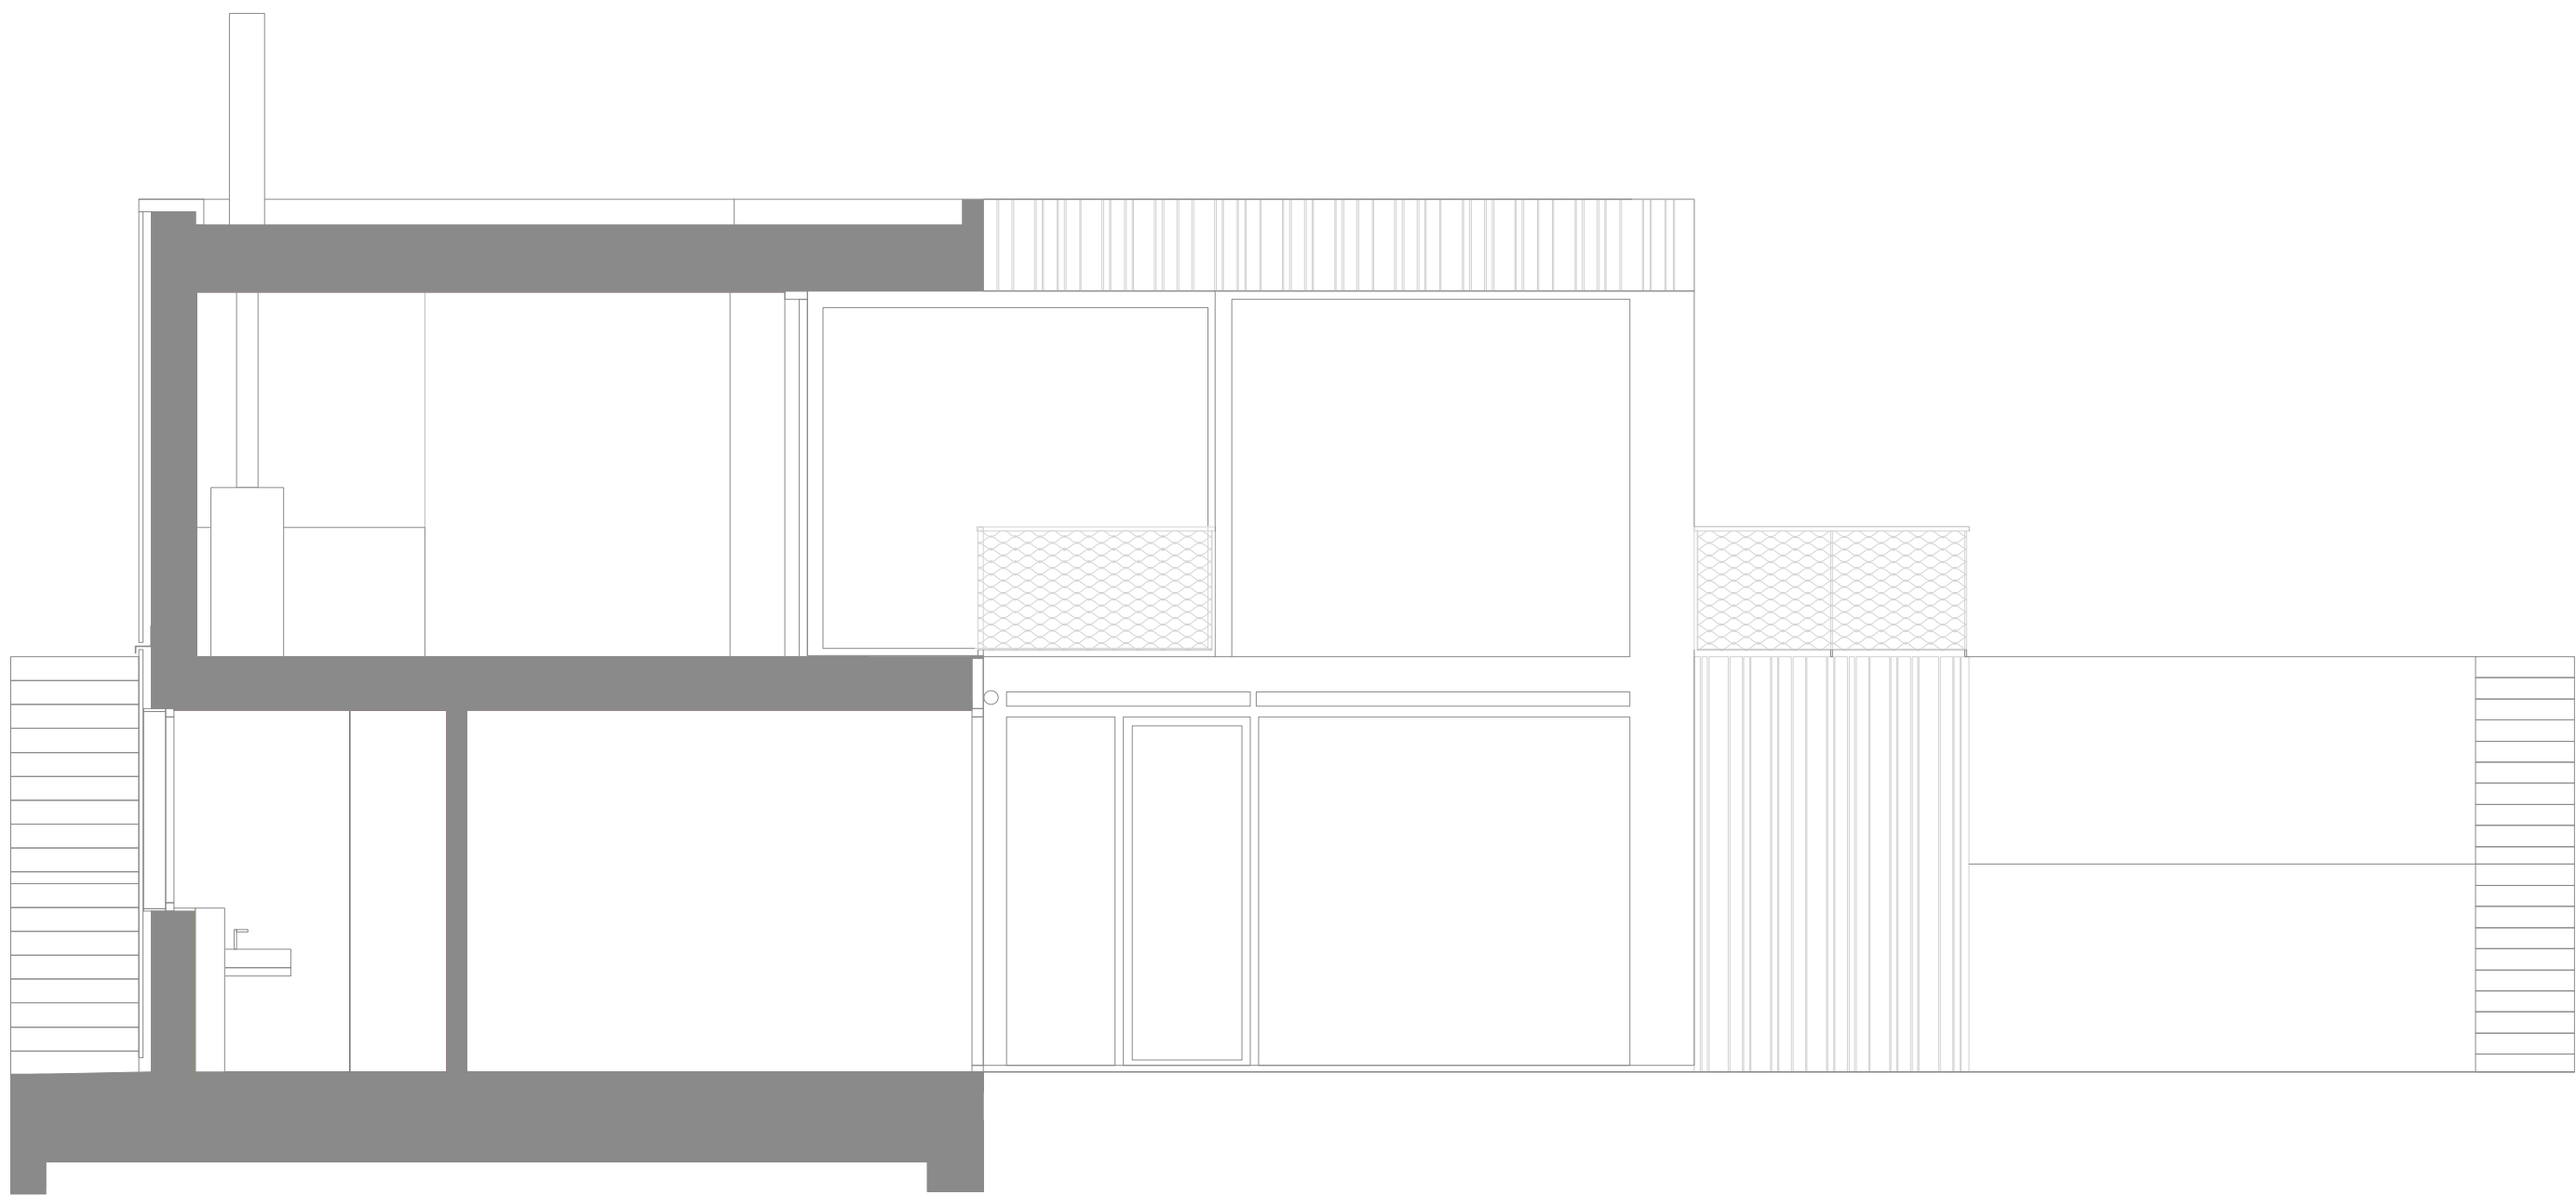

plan - **SCHNITT**

massstab - **1:150**

on3 architekten
jonas burri - dipl. arch. fh
peter schwarz - dipl. arch. fh
st. johanns-vorstadt 15 - ch-4056 basel
tel +41 61 511 76 00 · fax +41 61 511 76 02
mail@on3.ch · www.on3.ch