



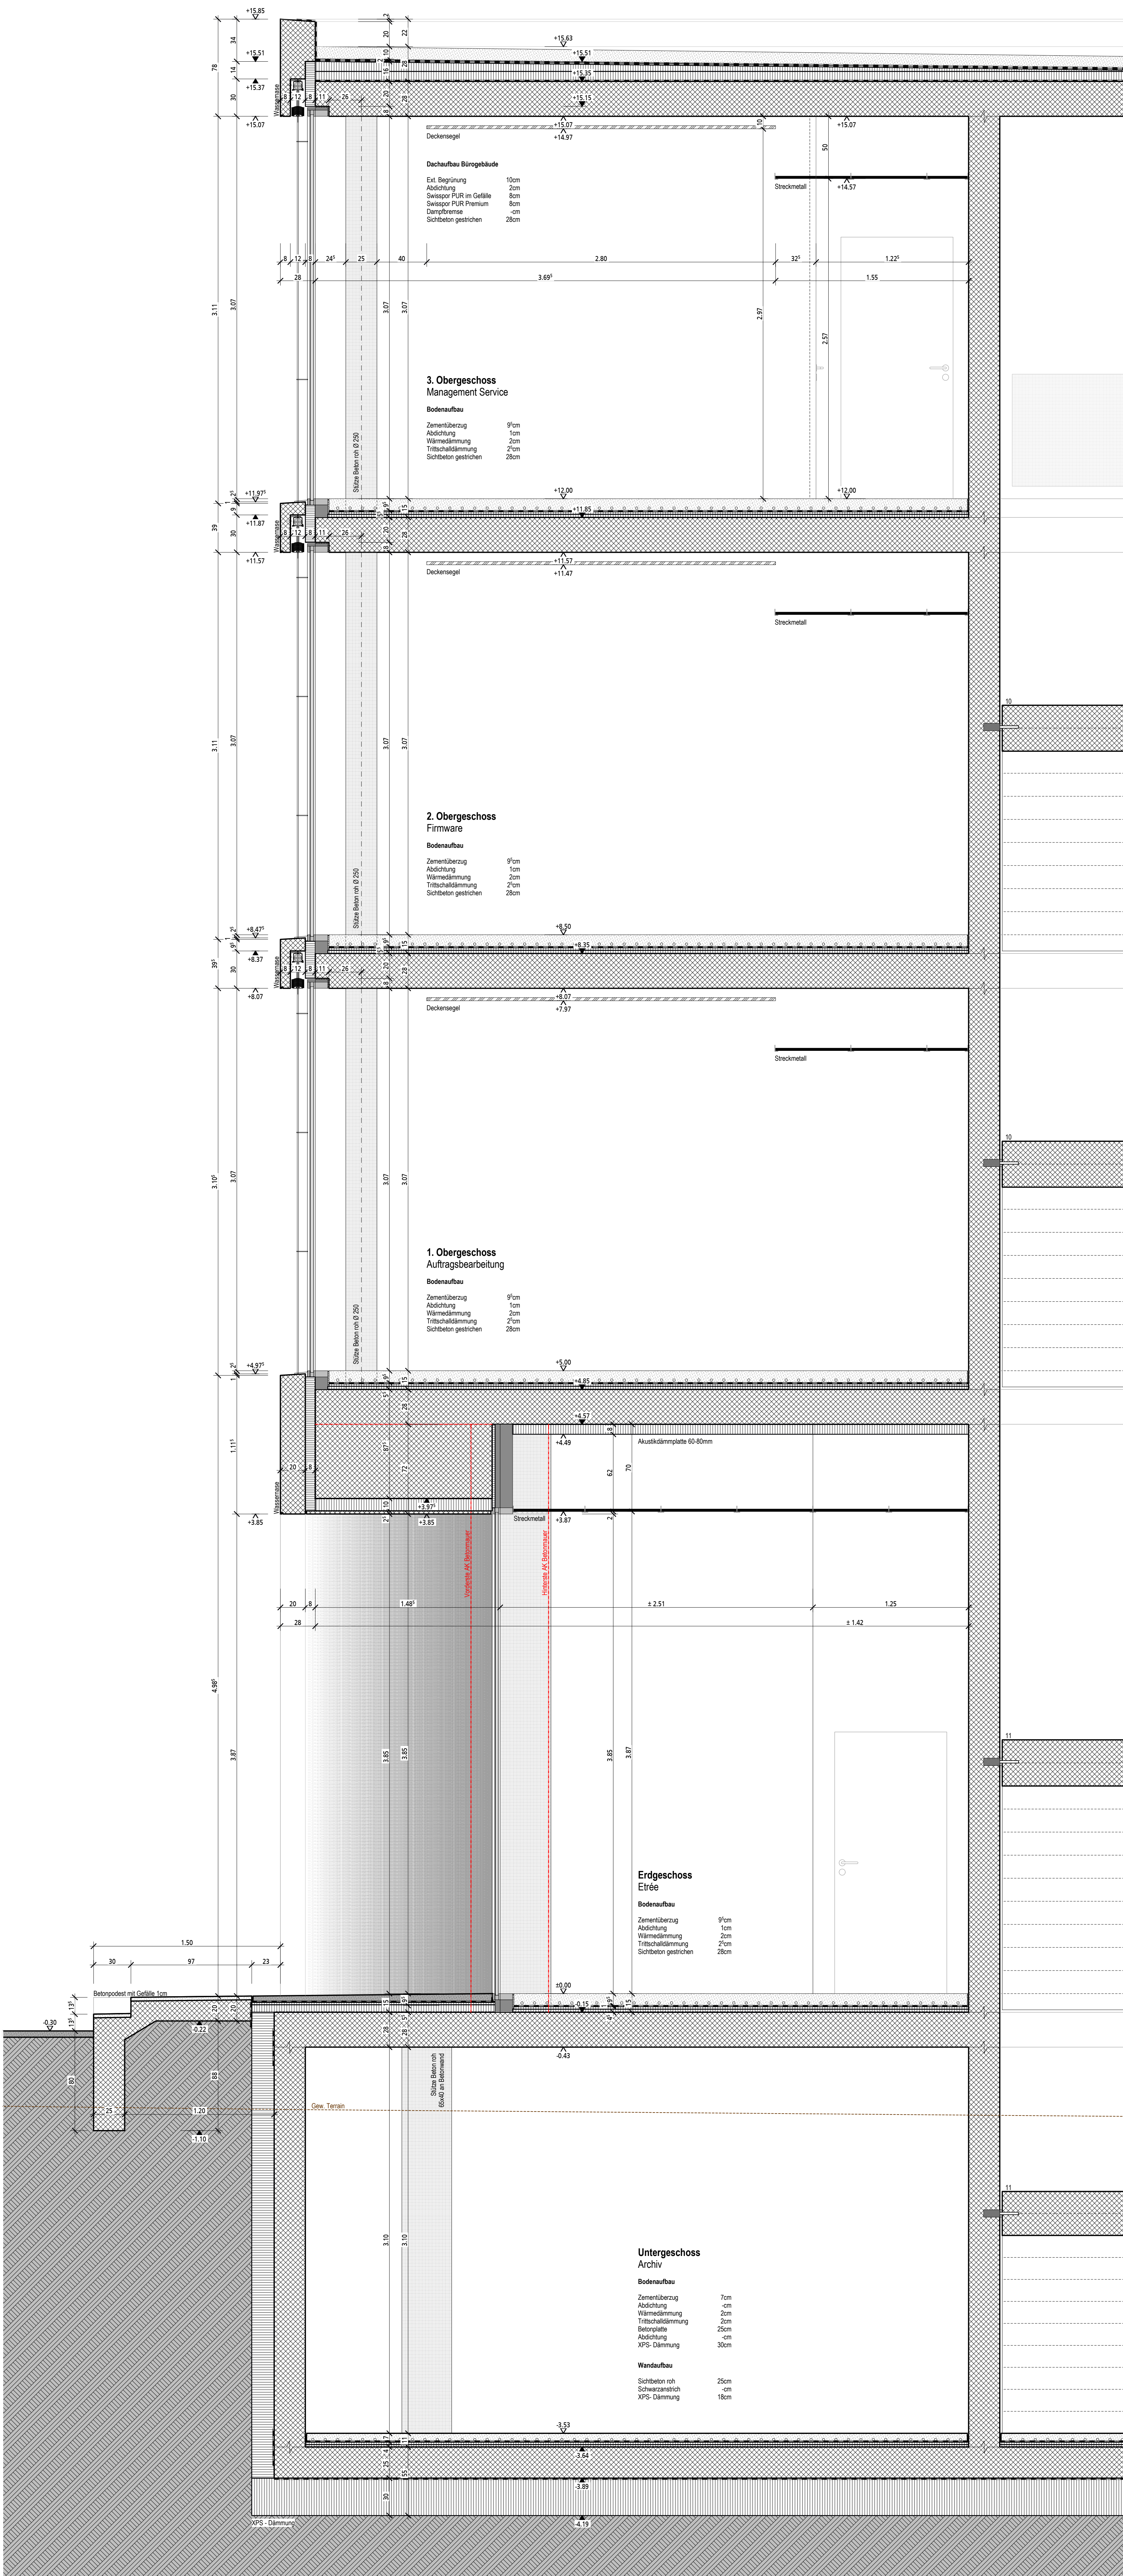

Detailschnitt 01-01

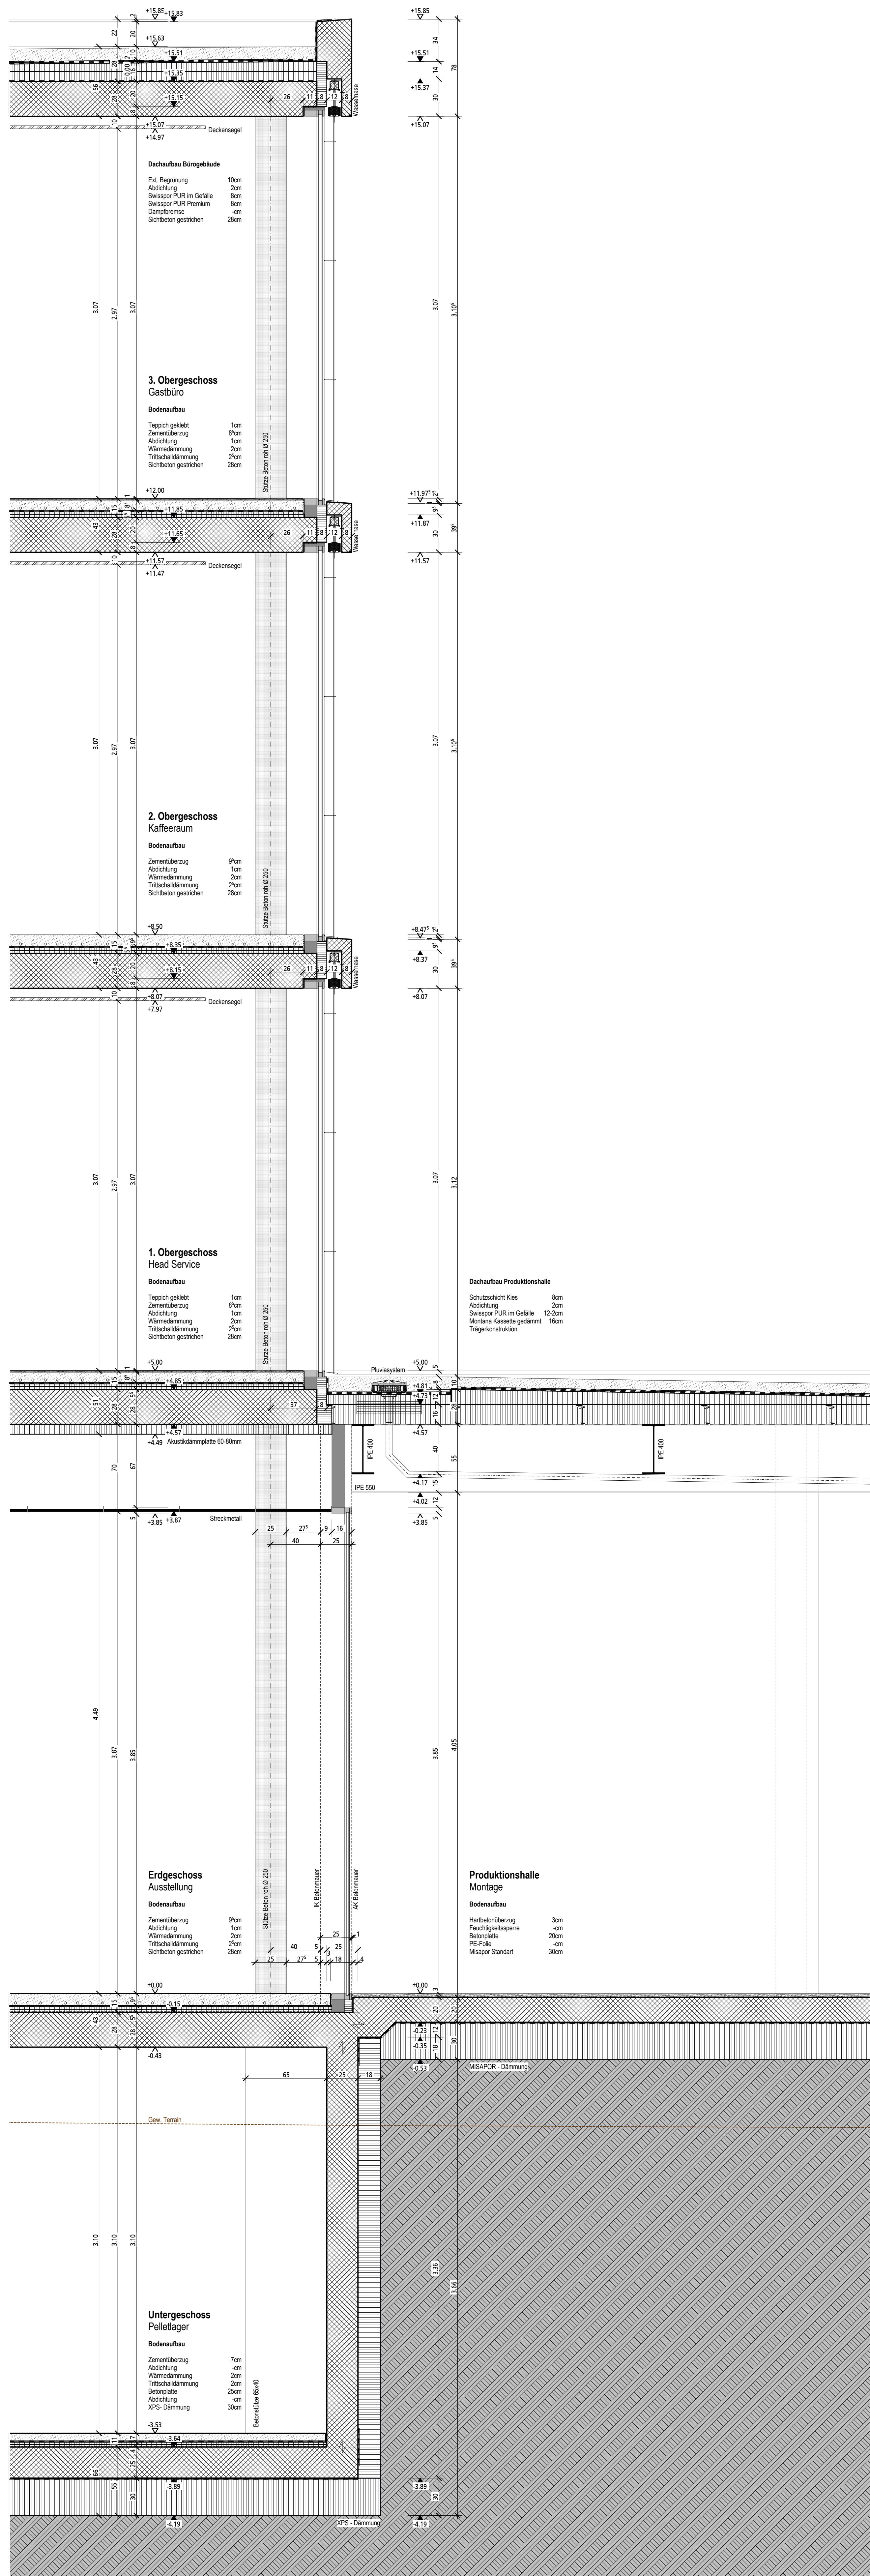

Detailschnitt 14-14