
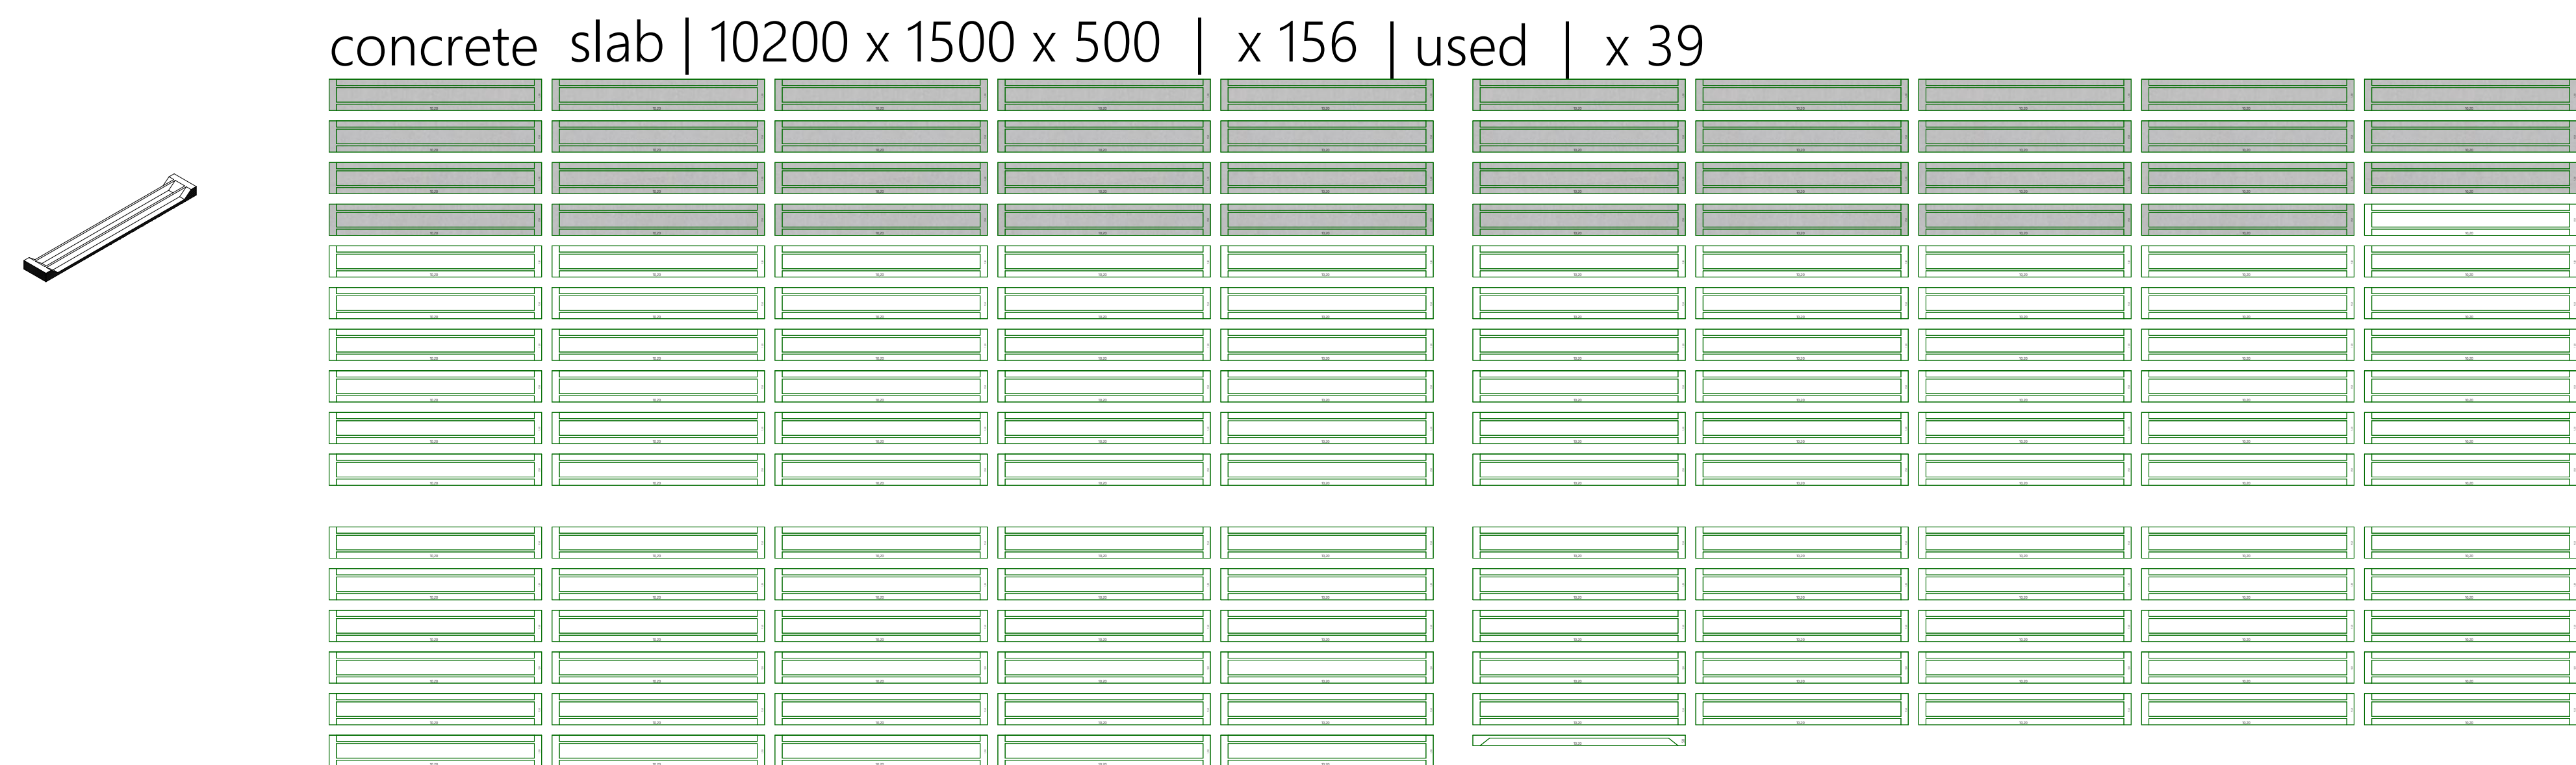
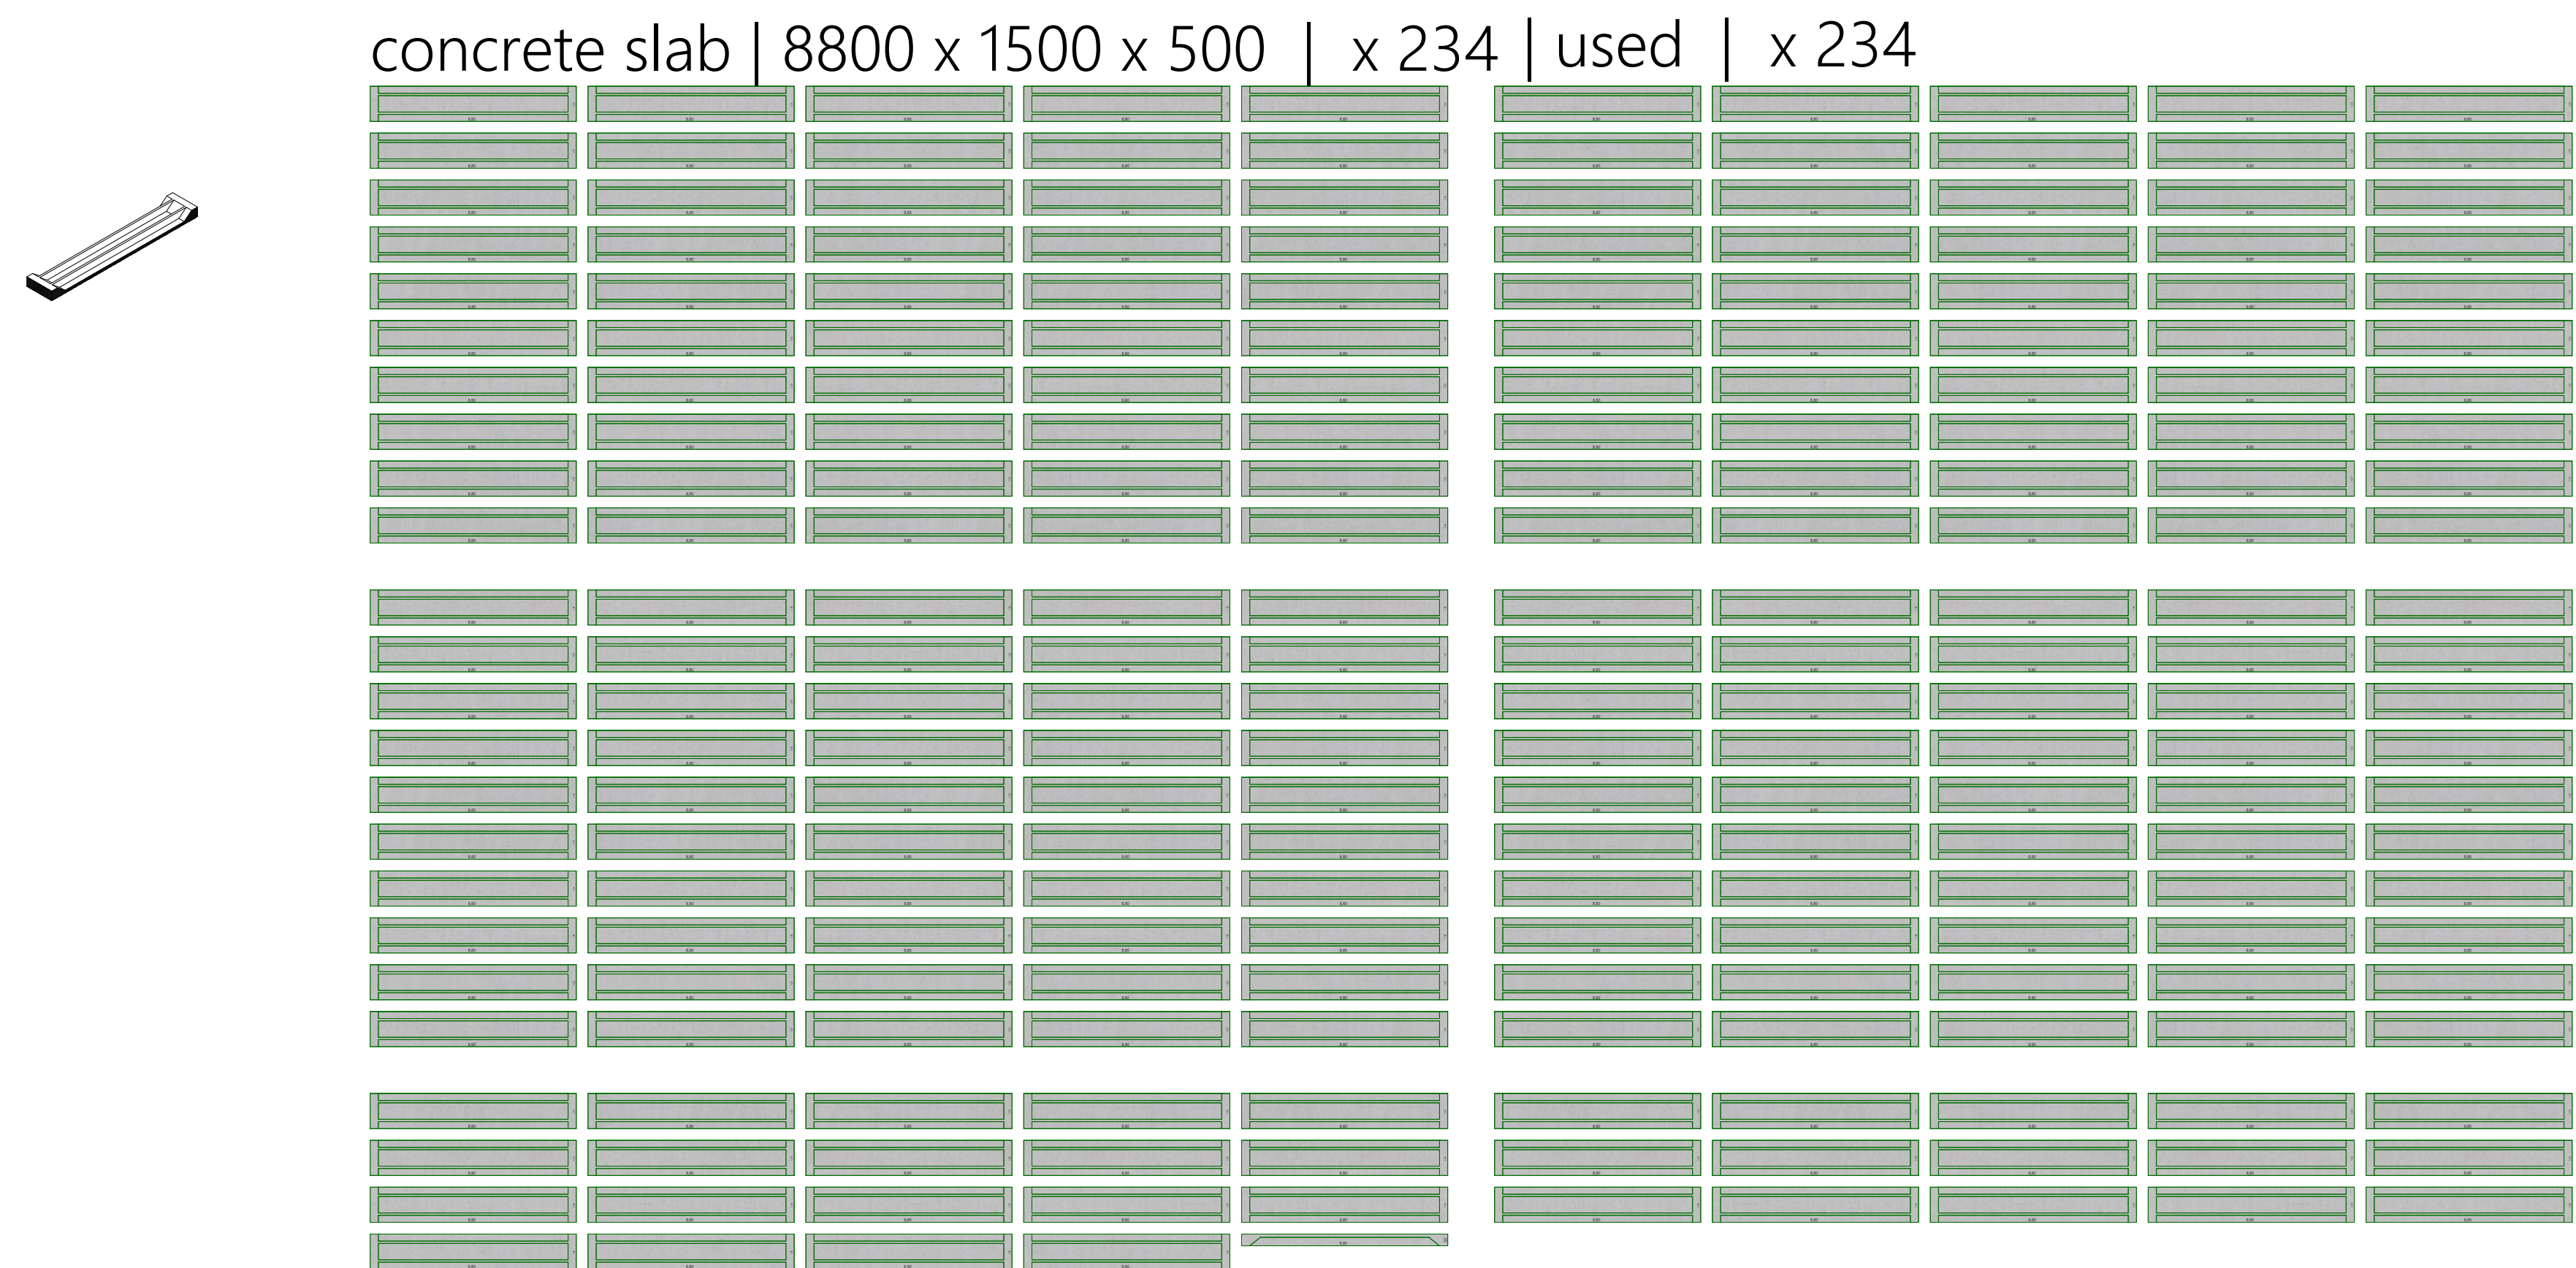
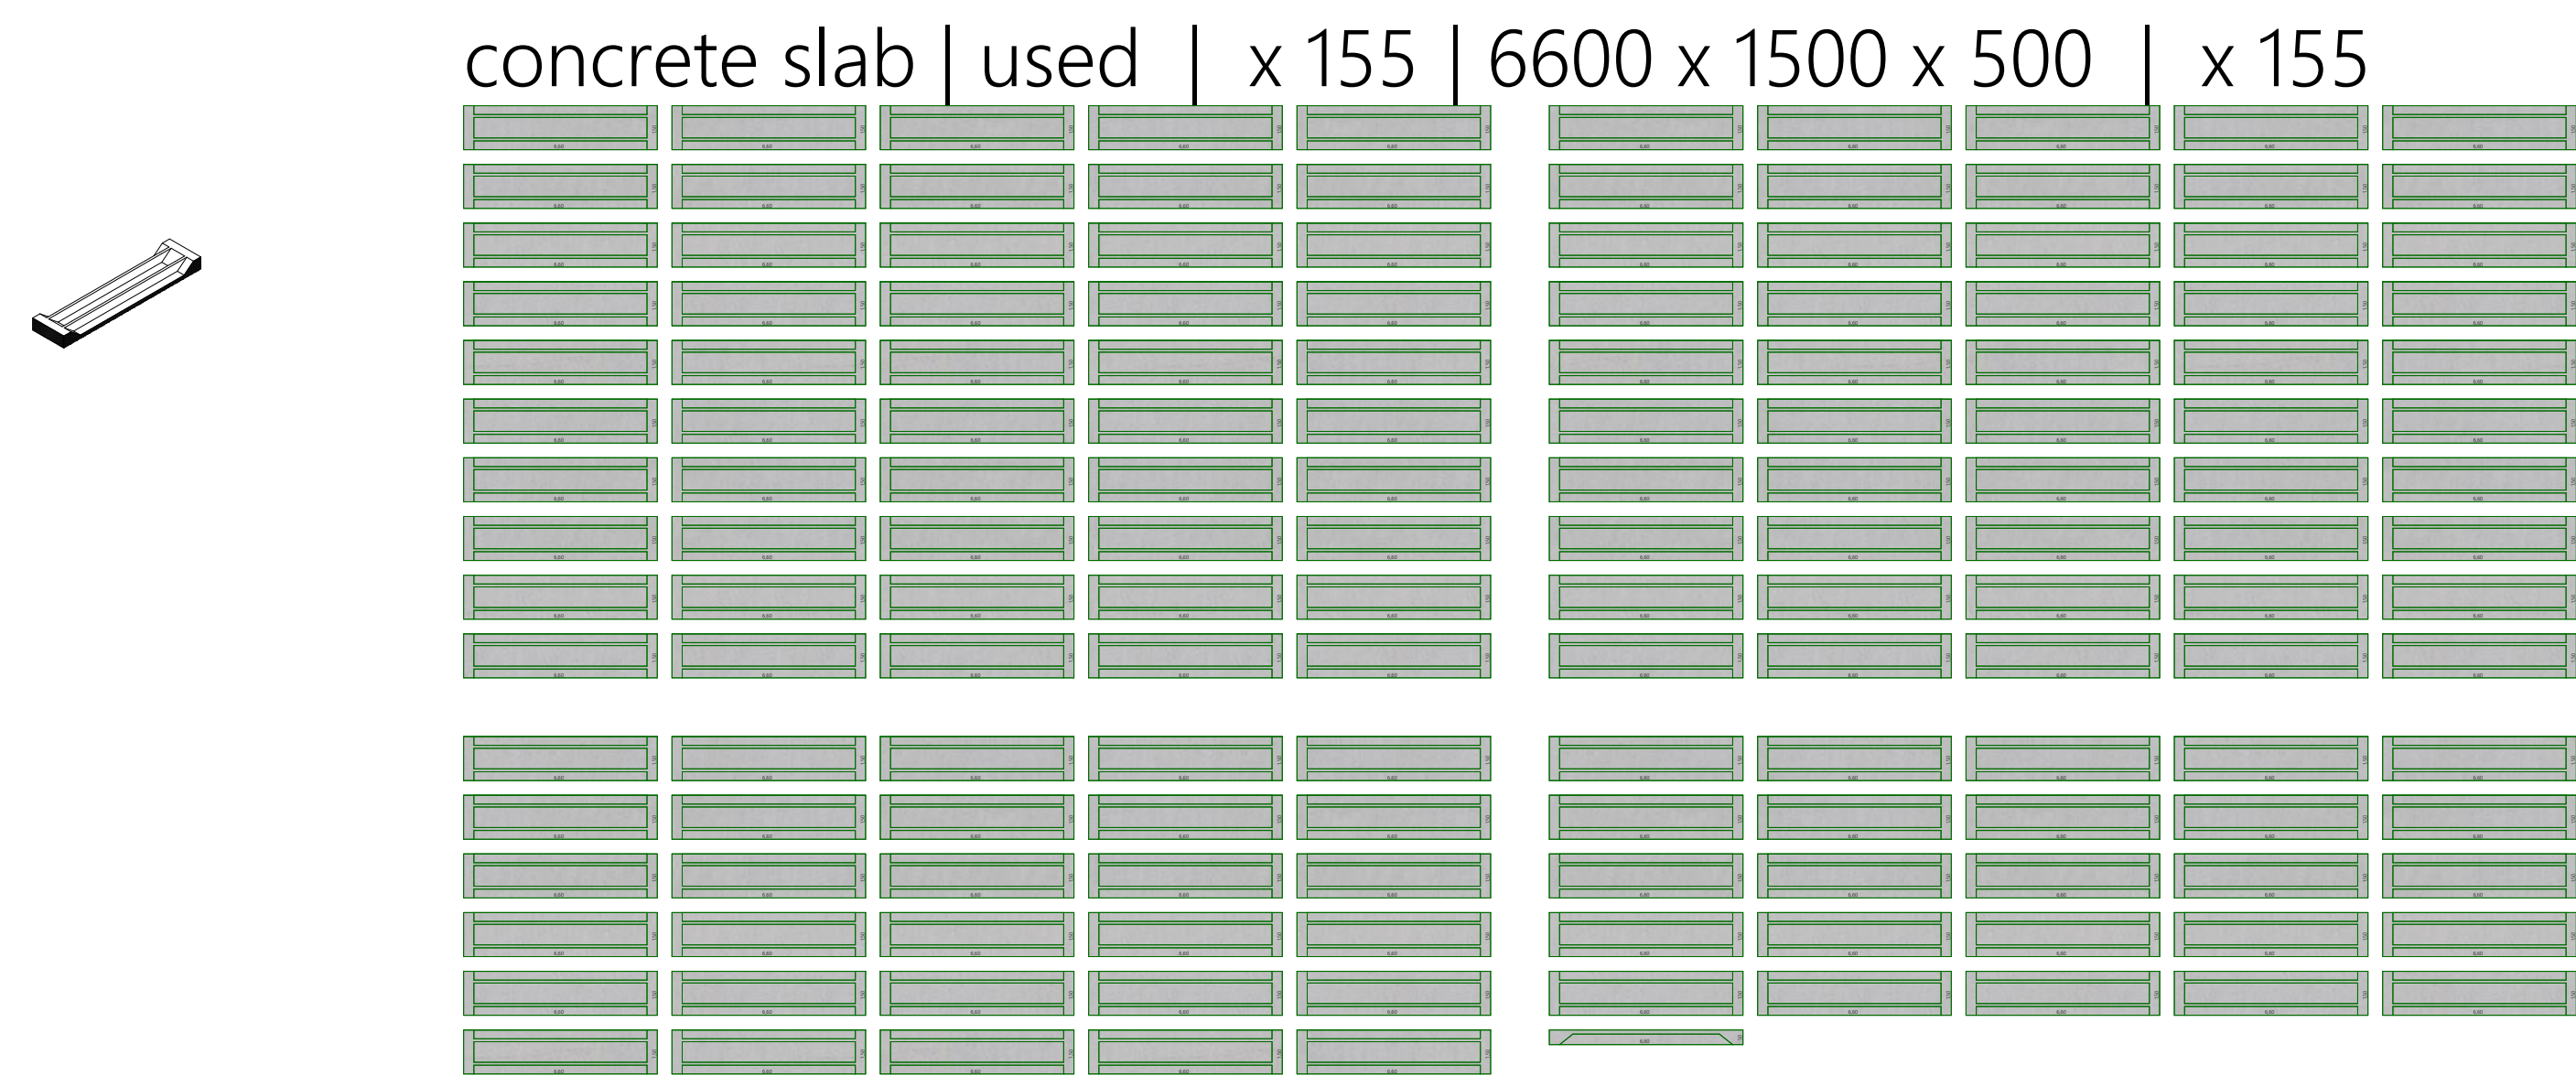


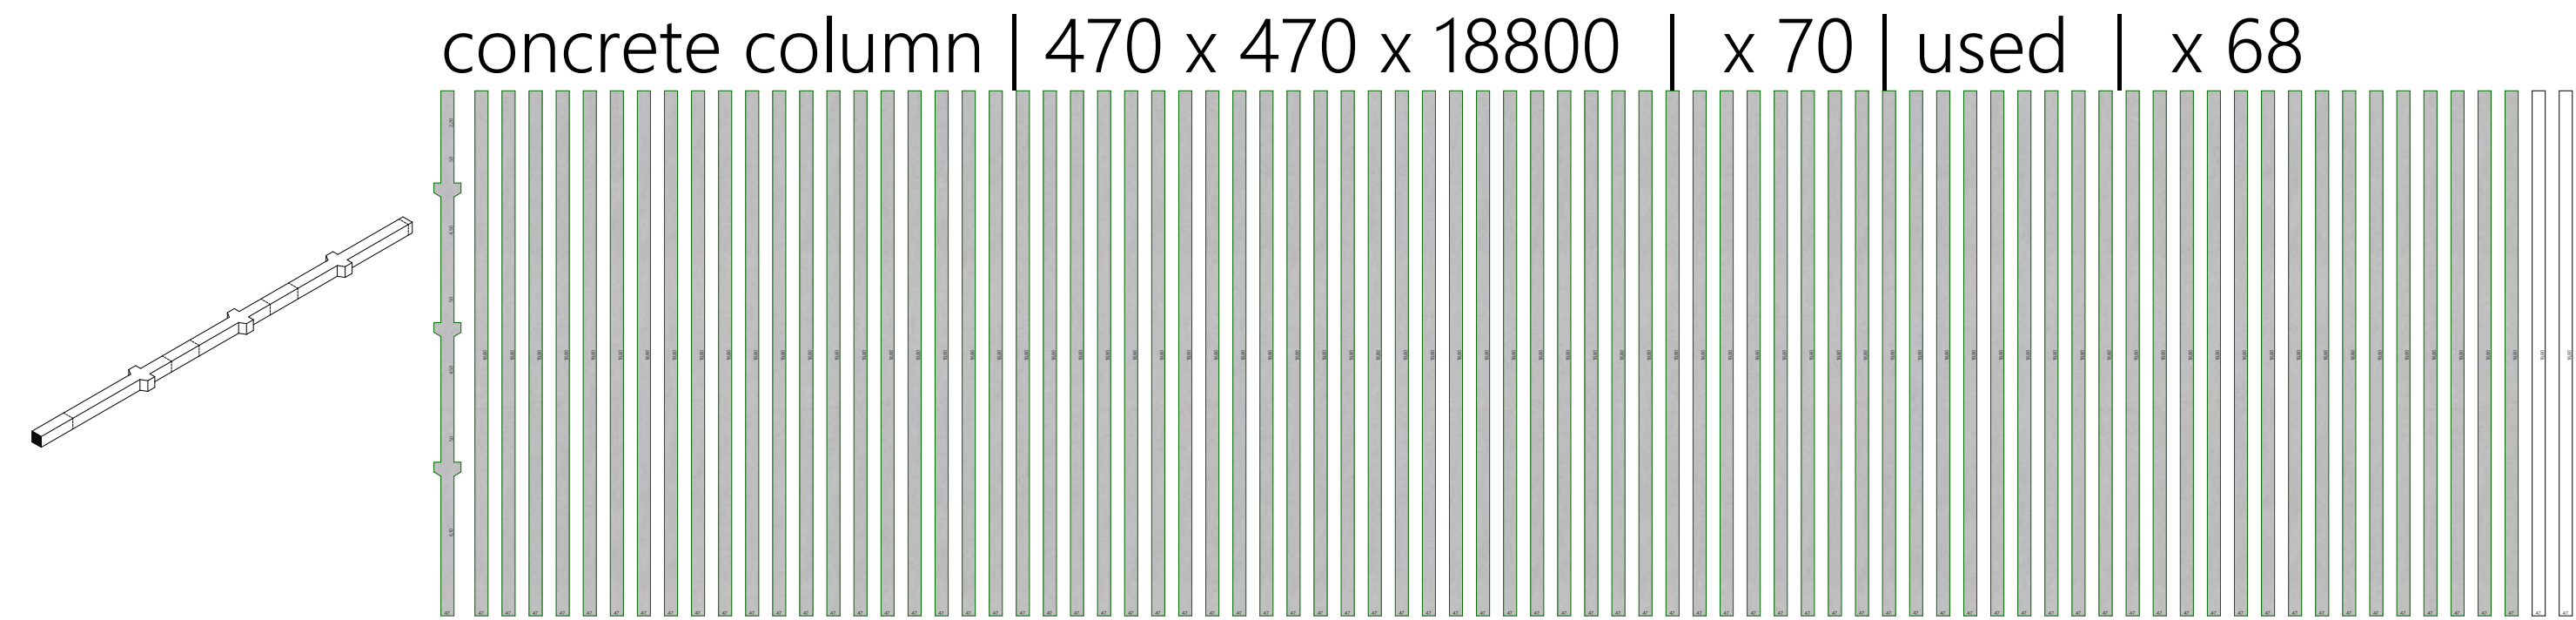

1:100

1:200