


Studio

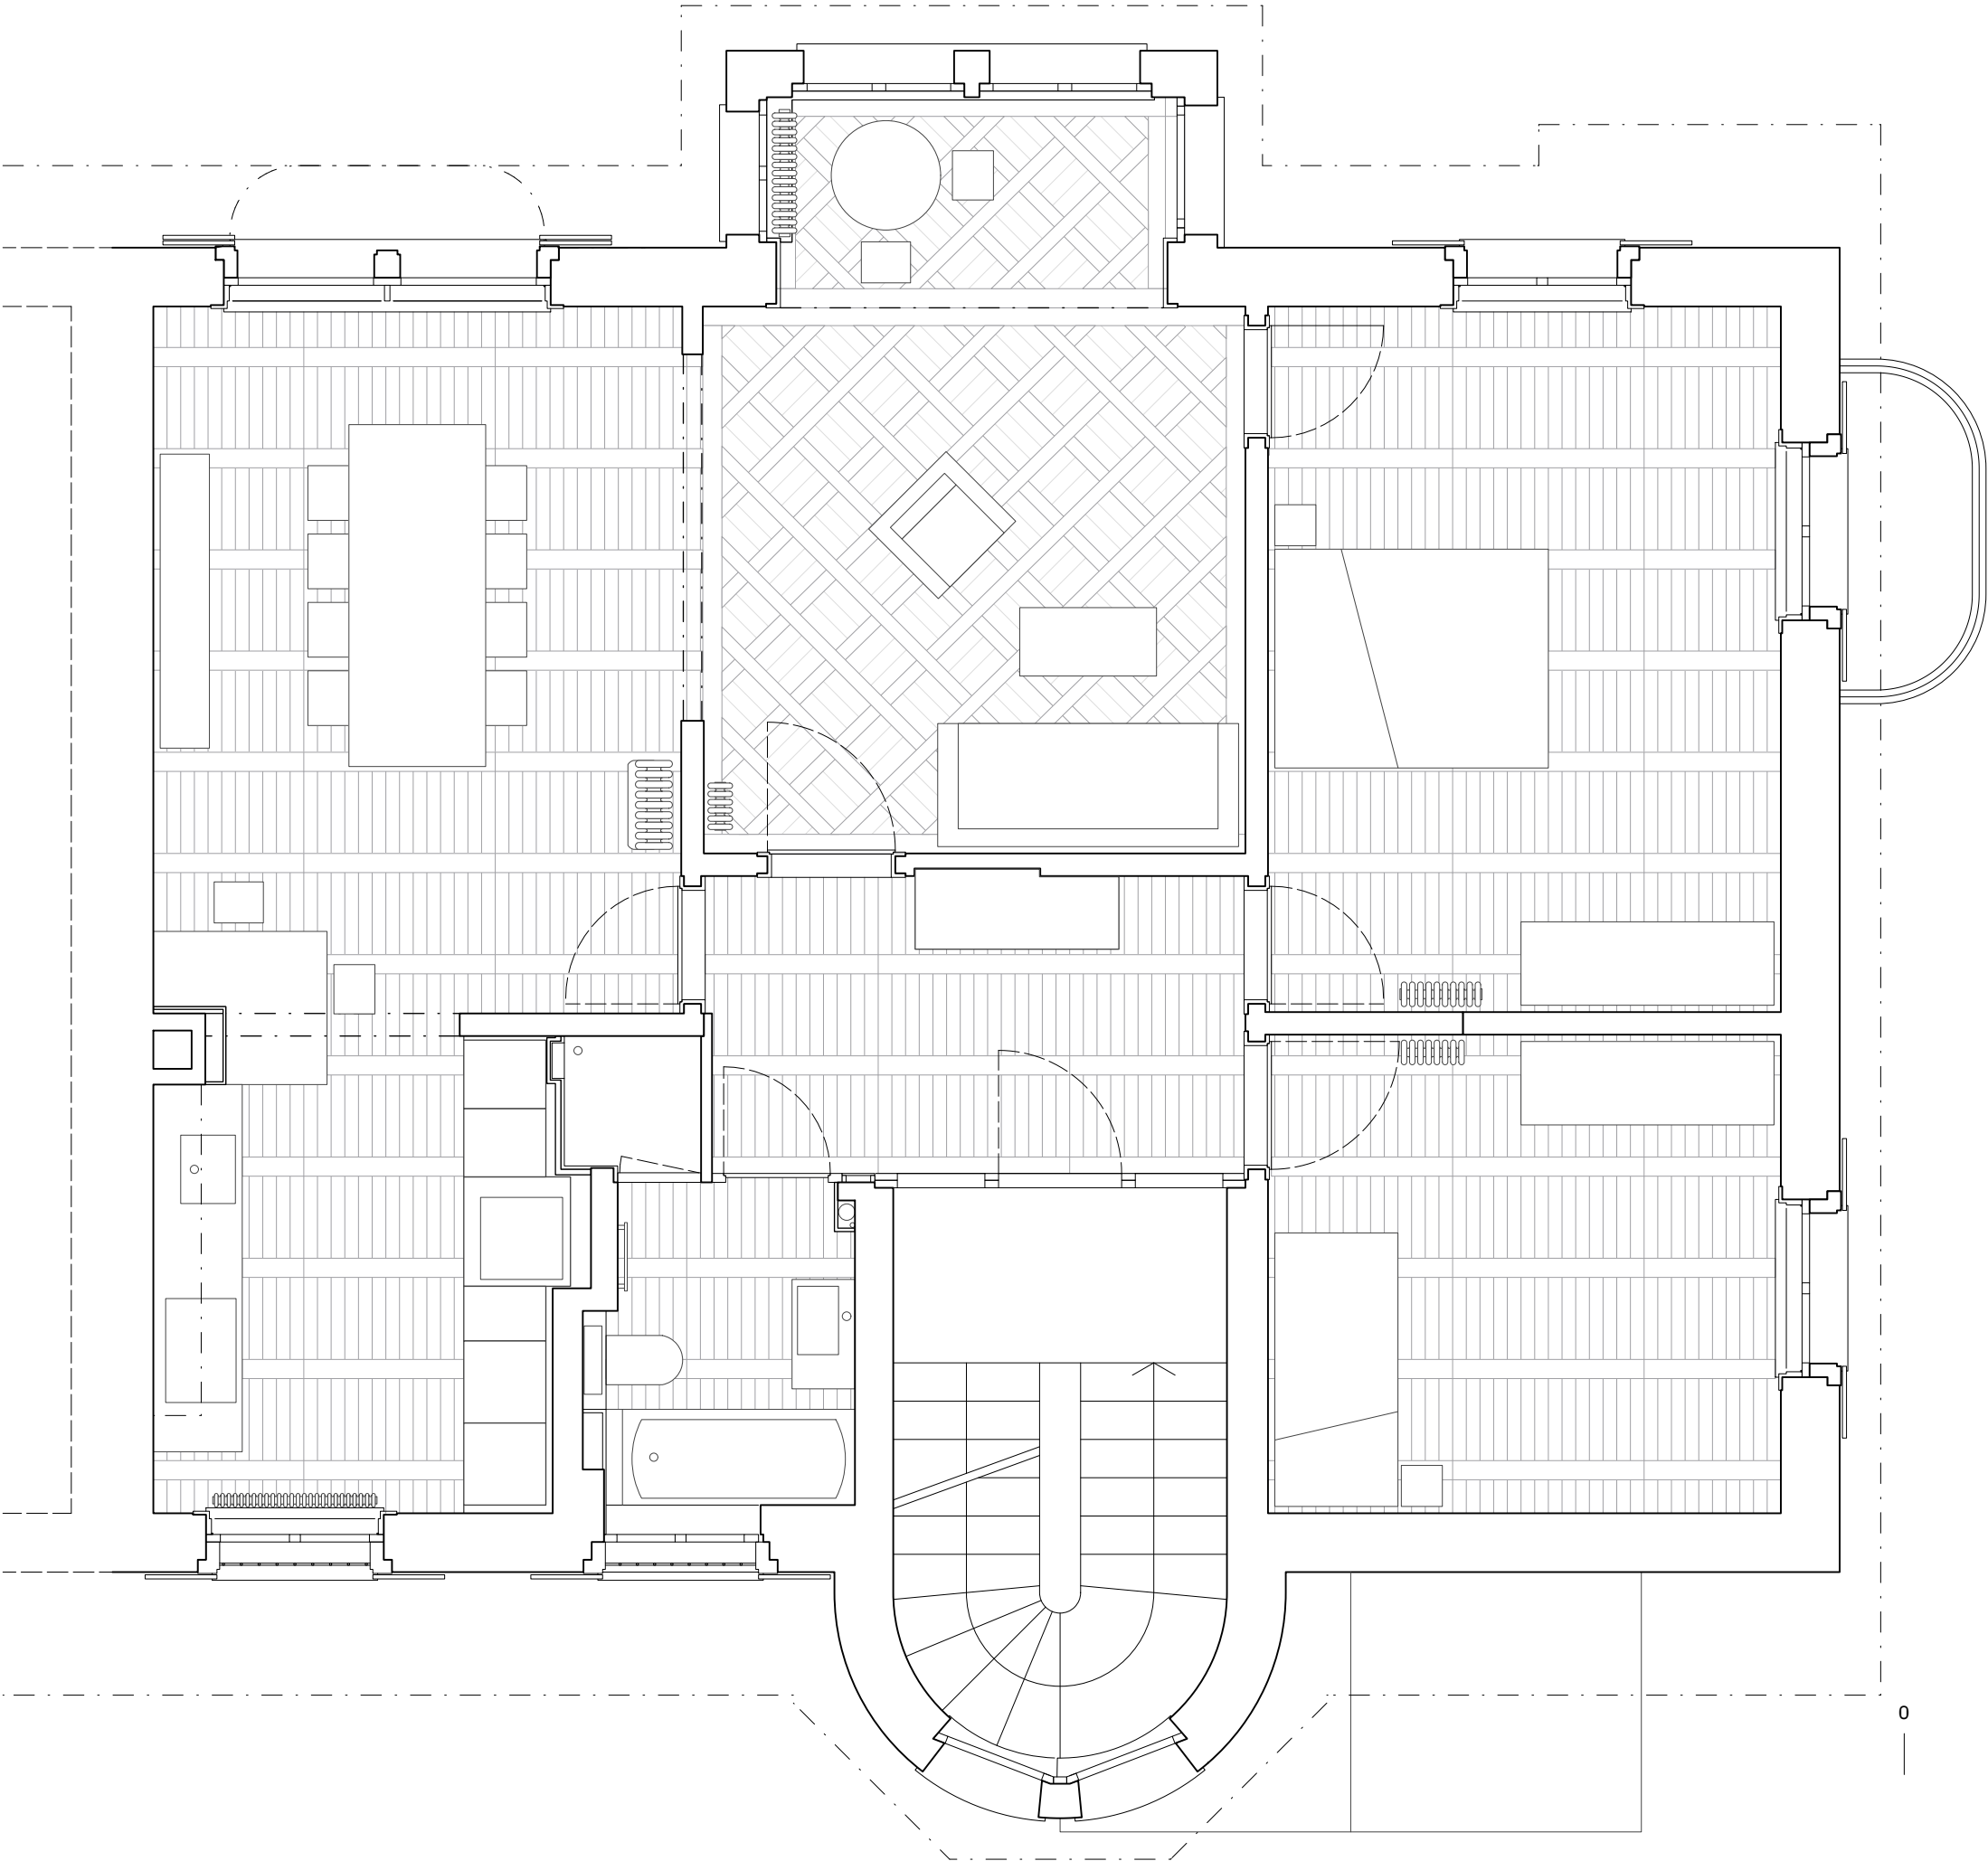

Grundriss 1.Obergeschoss 1:50

