
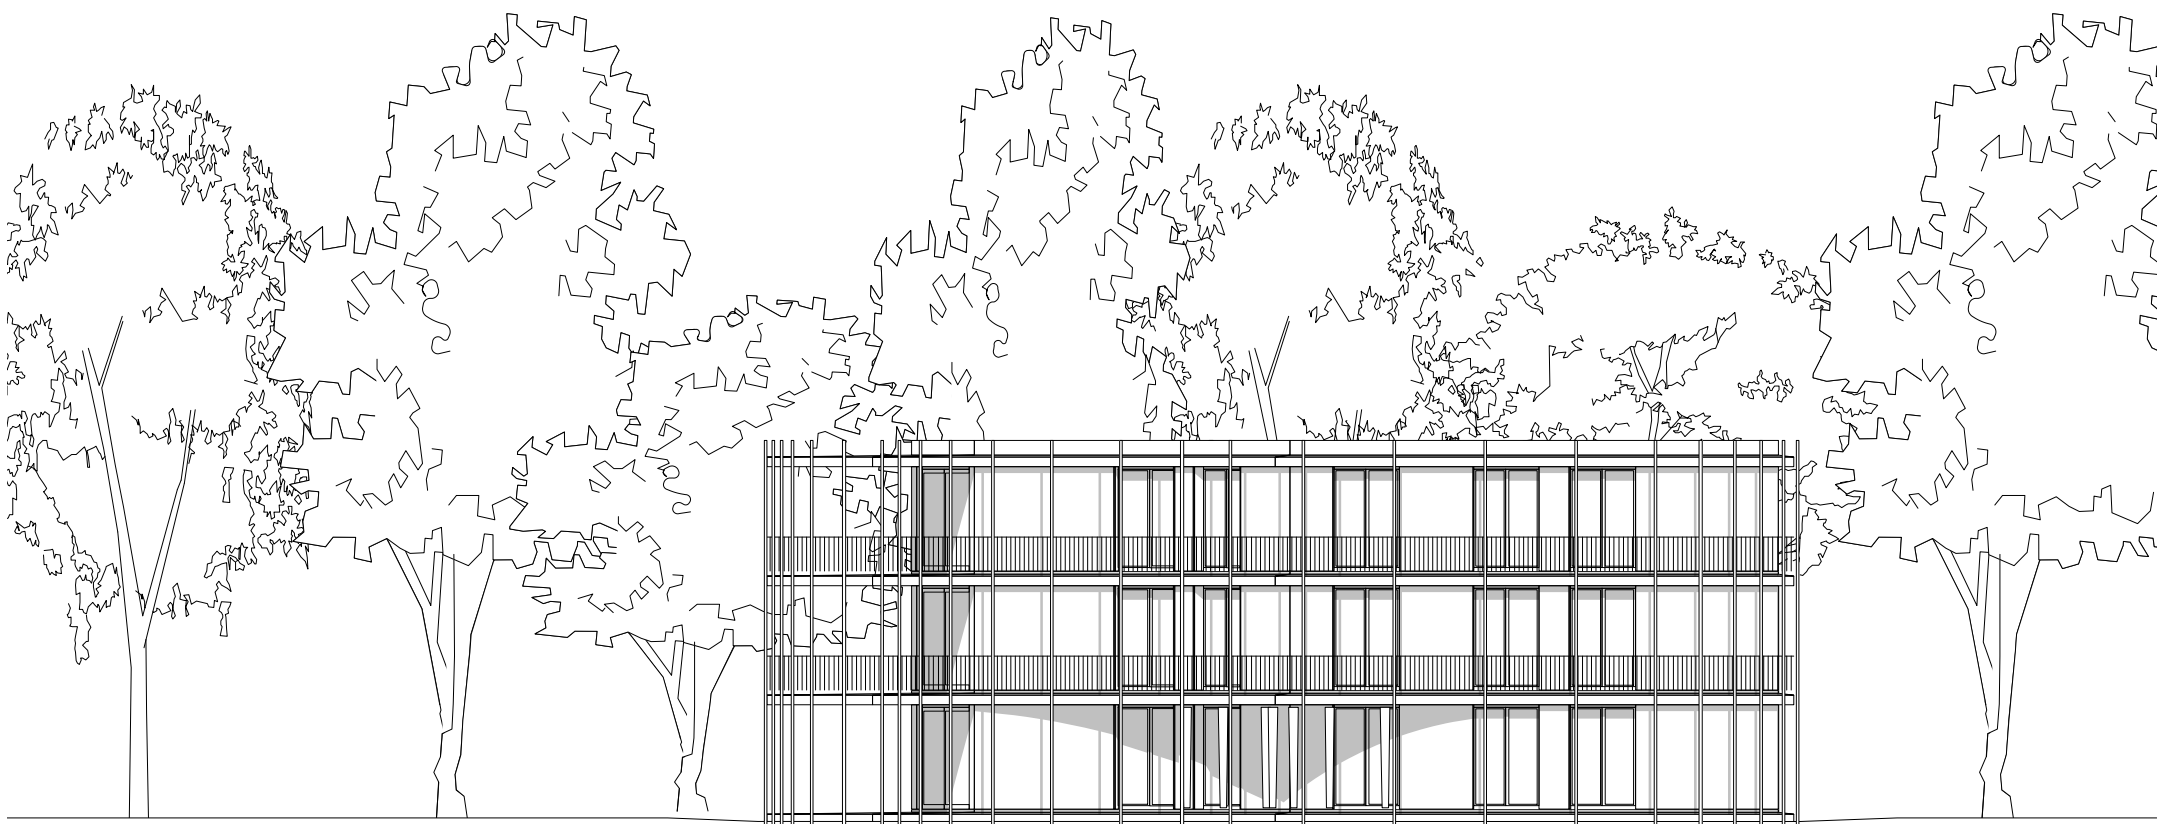


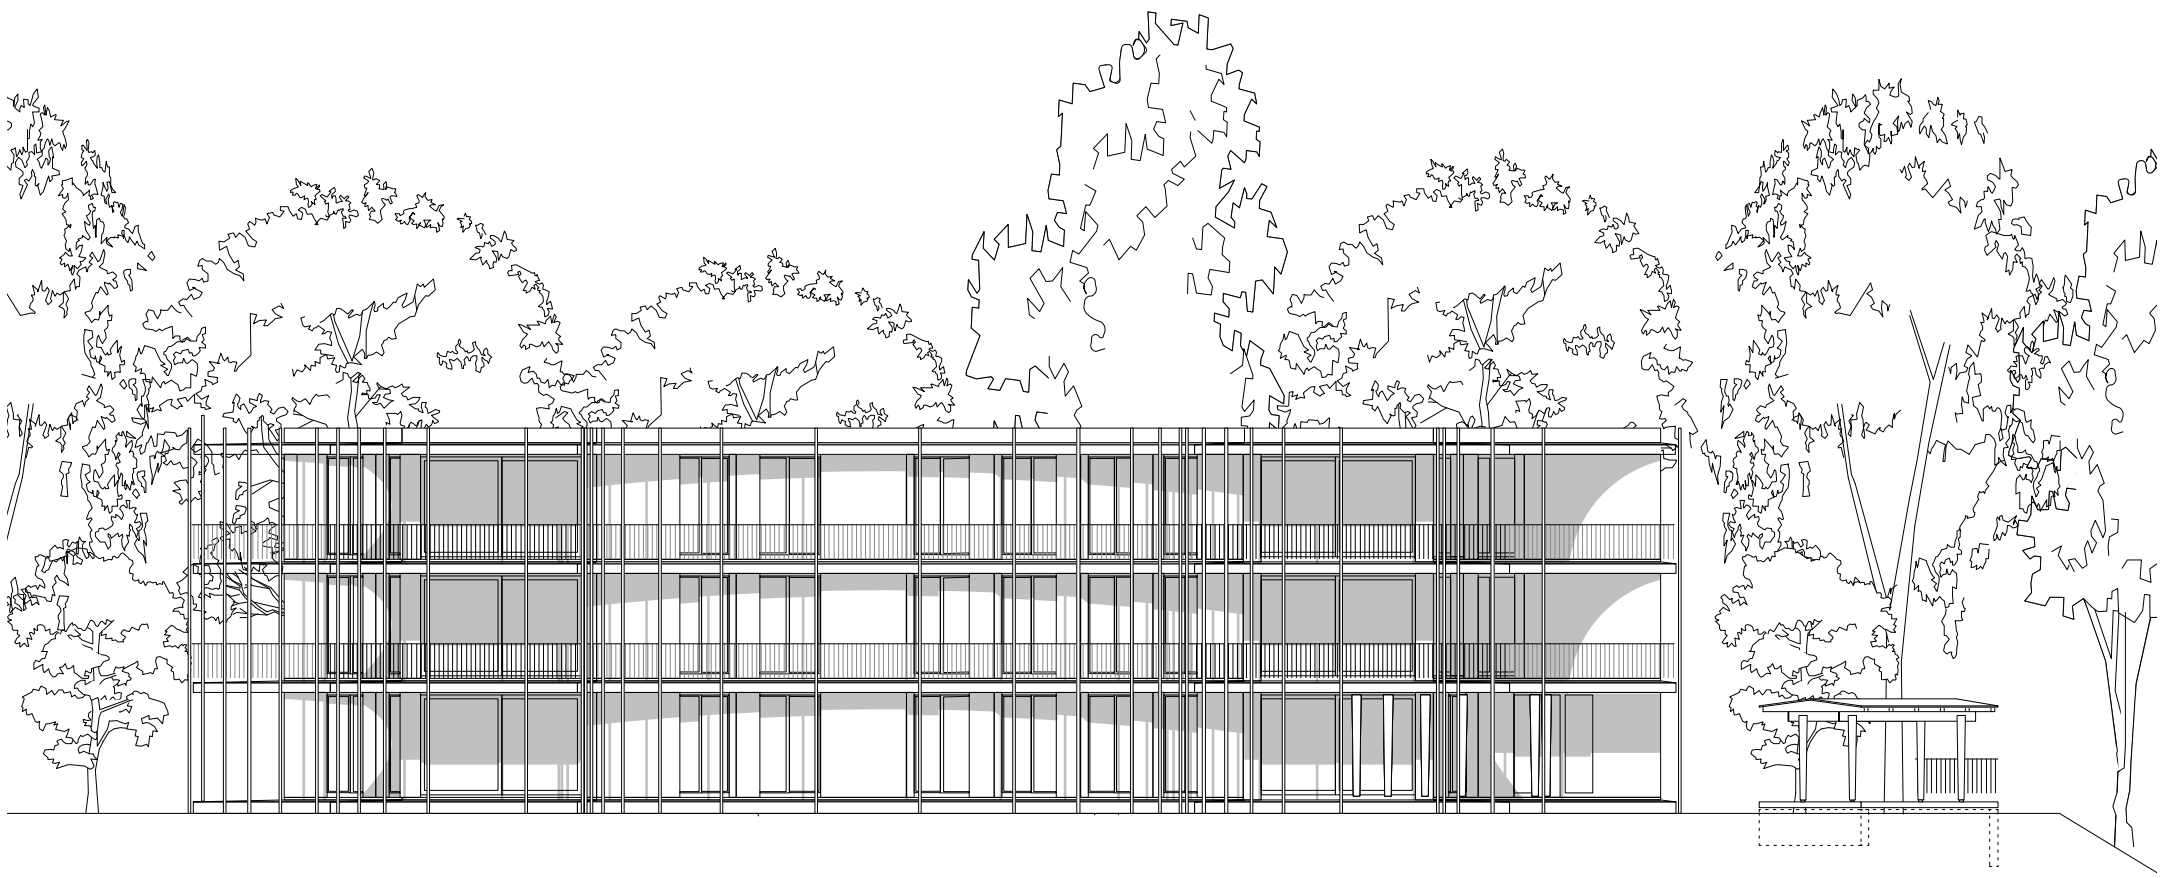

N

Fassade Süd und Ost 1:200

0 1 | | | 5

10m