


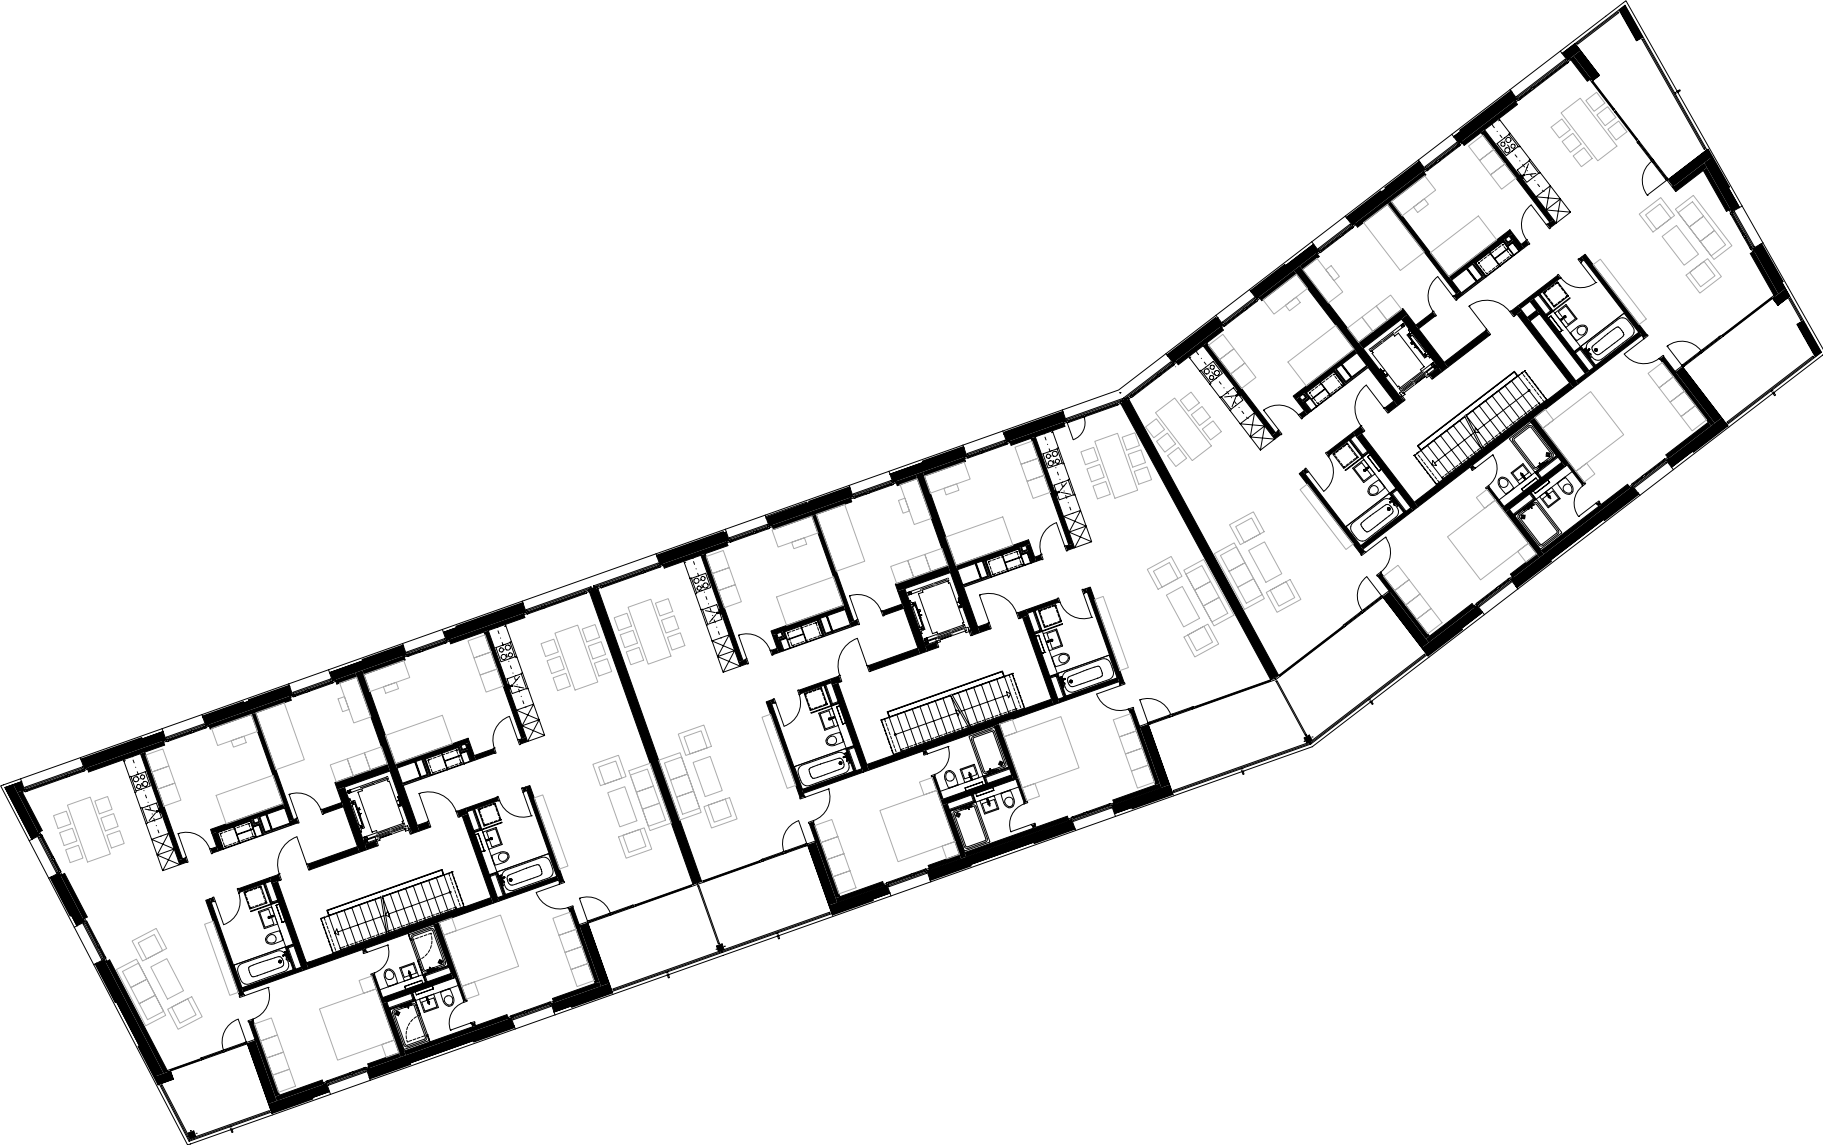

Grundriss 2.OG Haus C 1:200

