


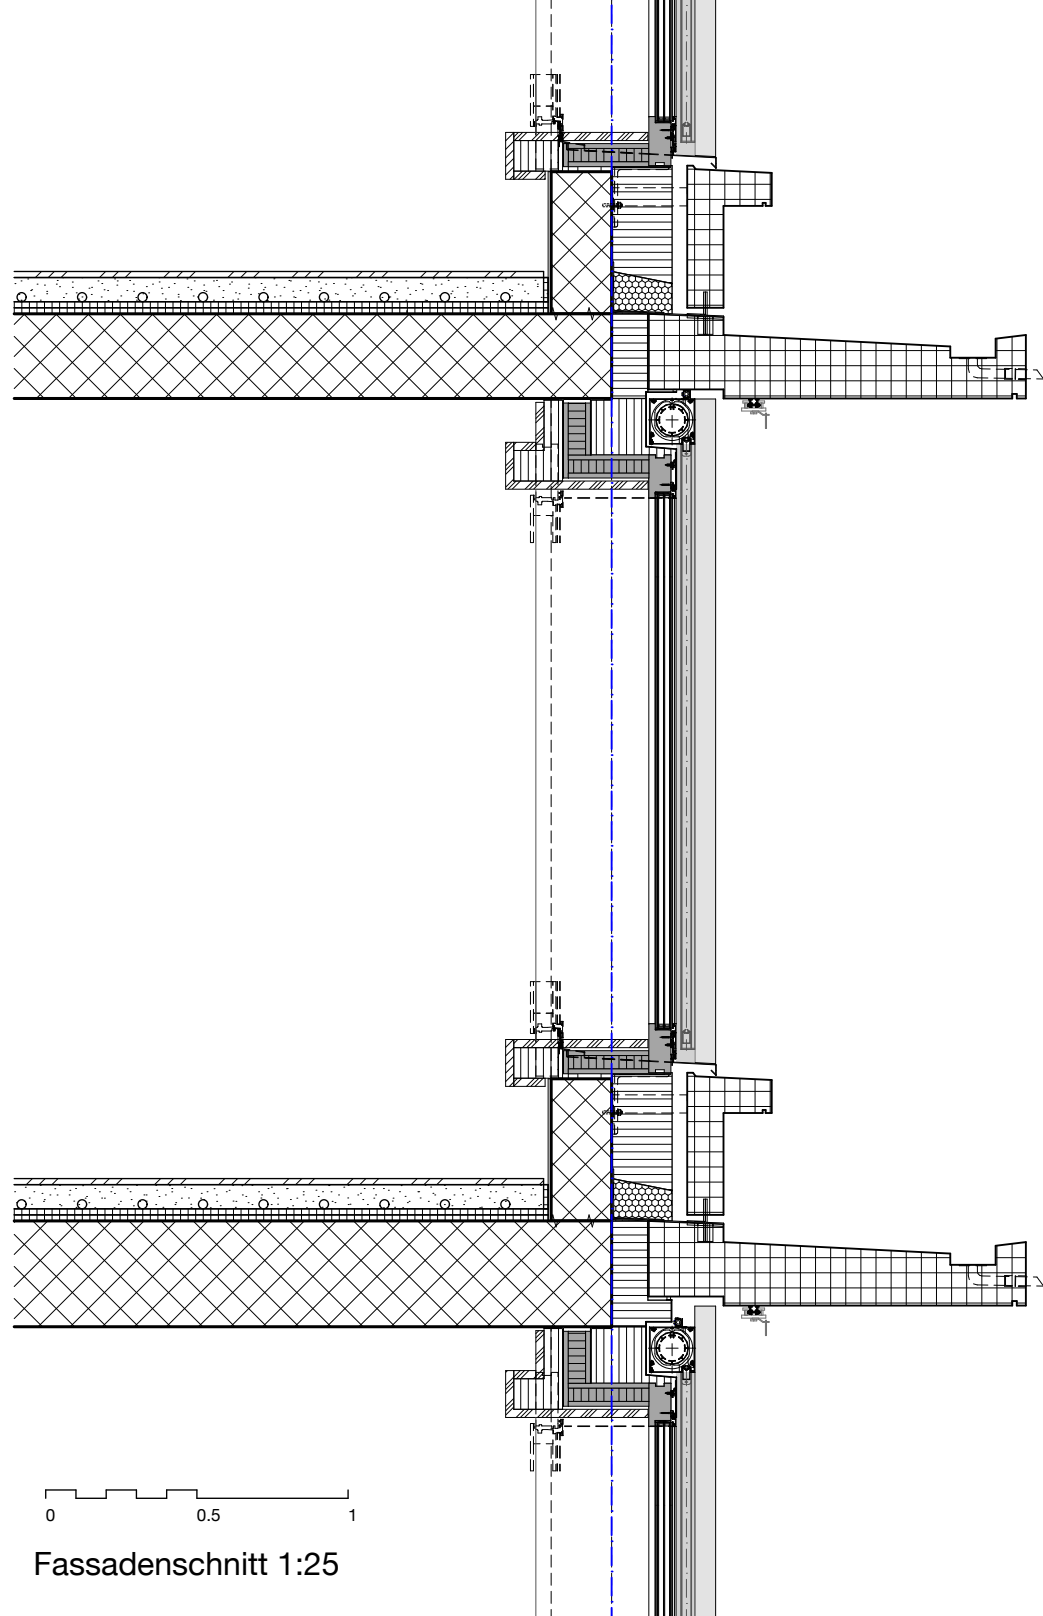

0 0.5 1

Fassadenschnitt 1:25

