


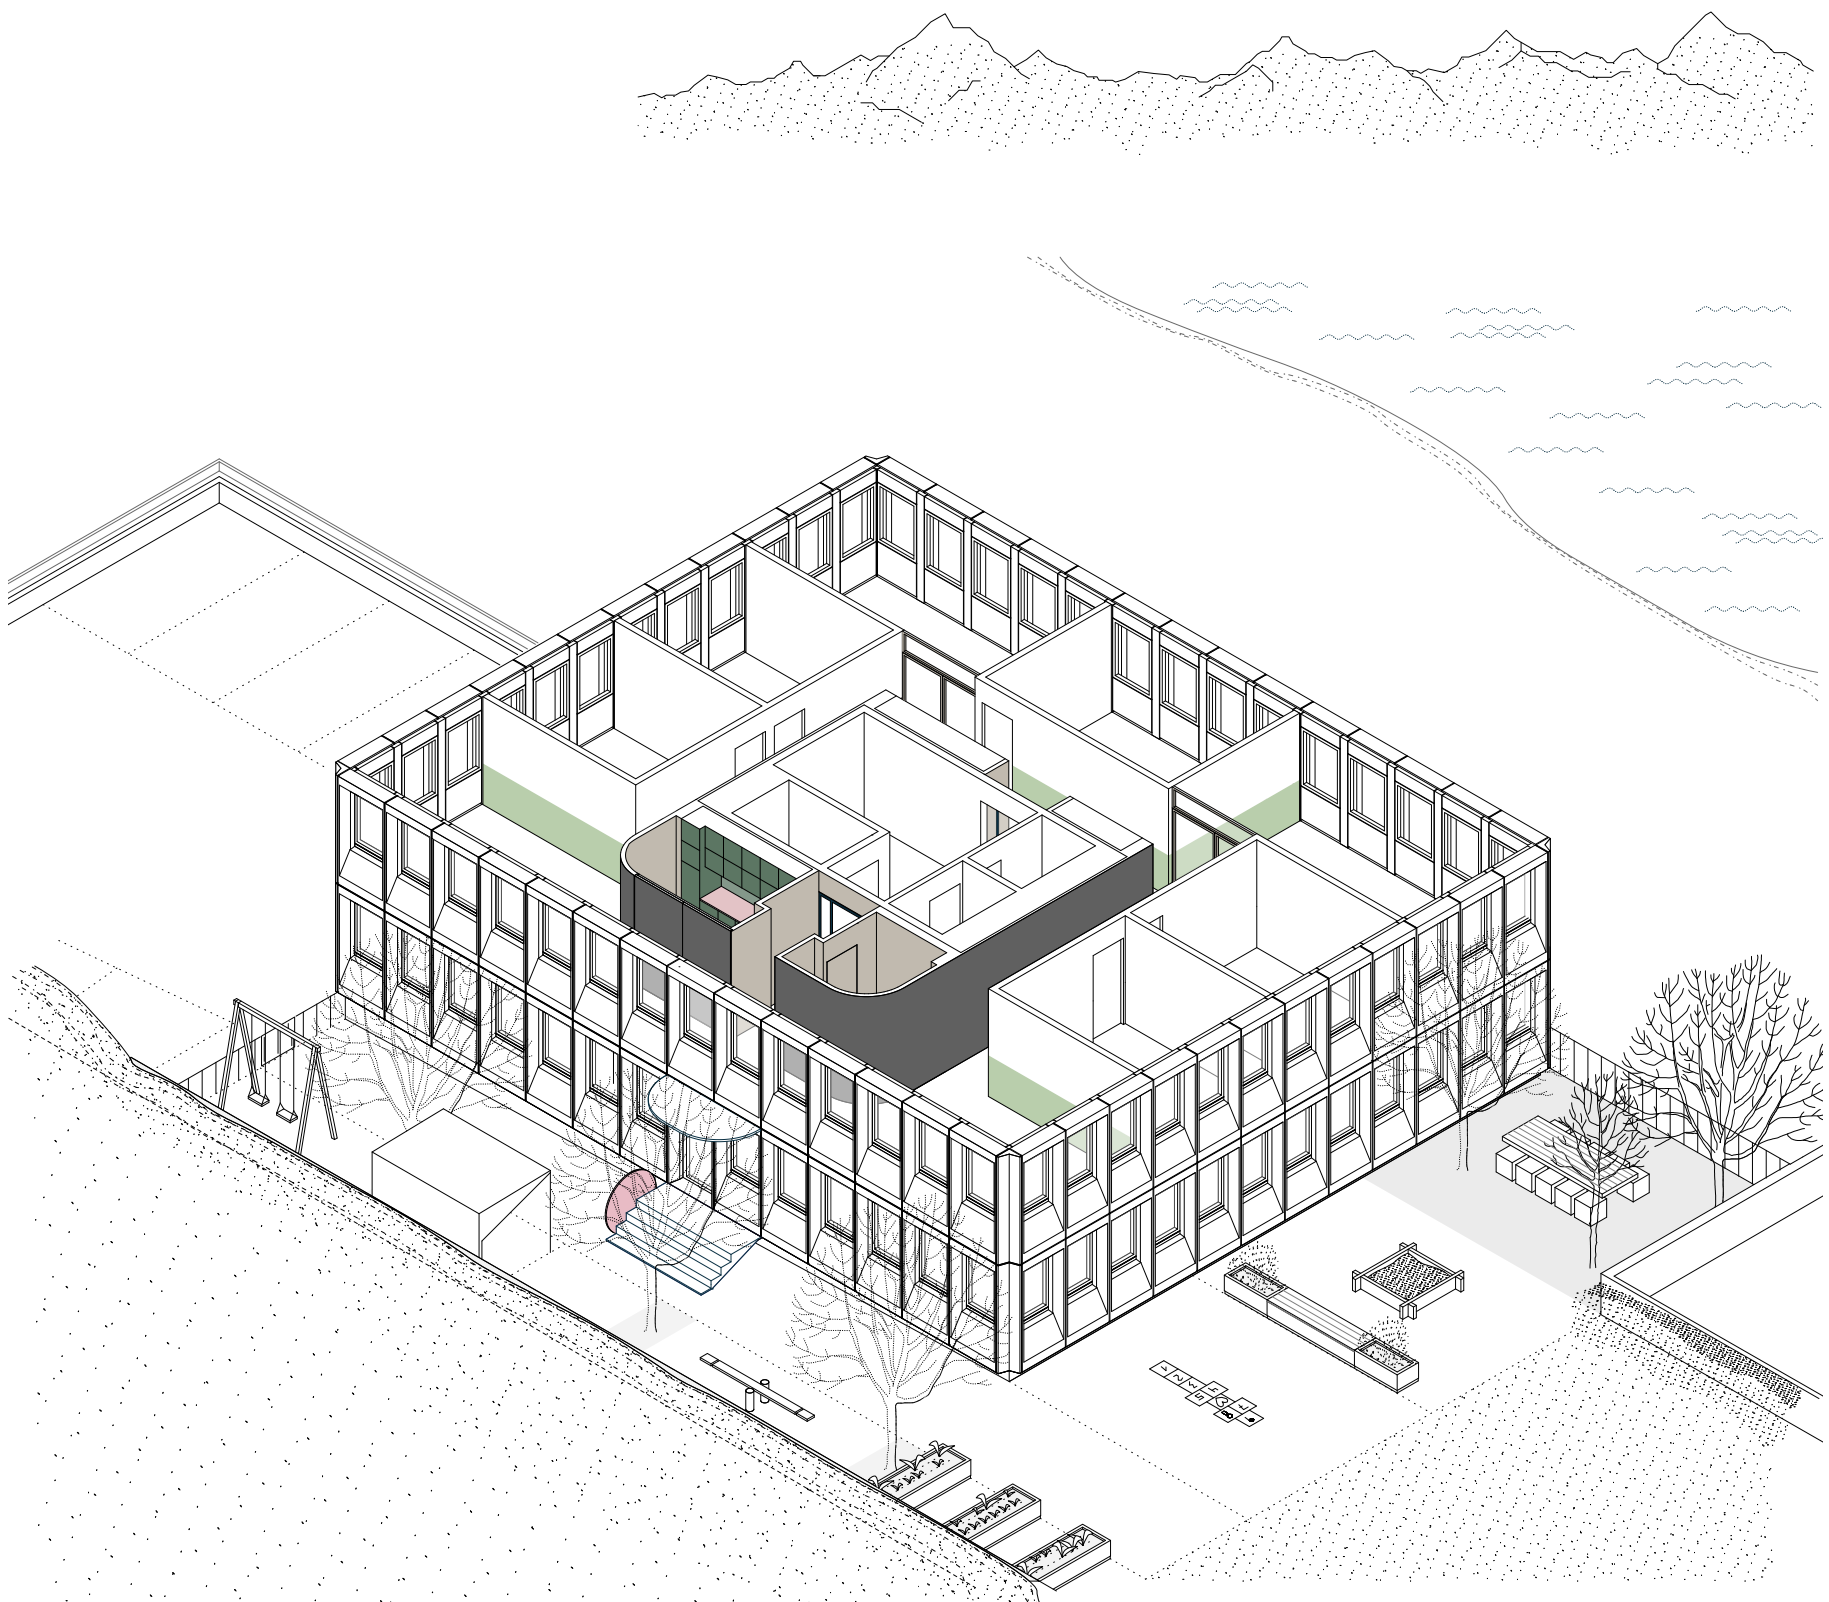

ZAW . 1. Obergeschoss . Isometrie . A