




0 1m 5

CAMINADA; Architekten ETH SIA

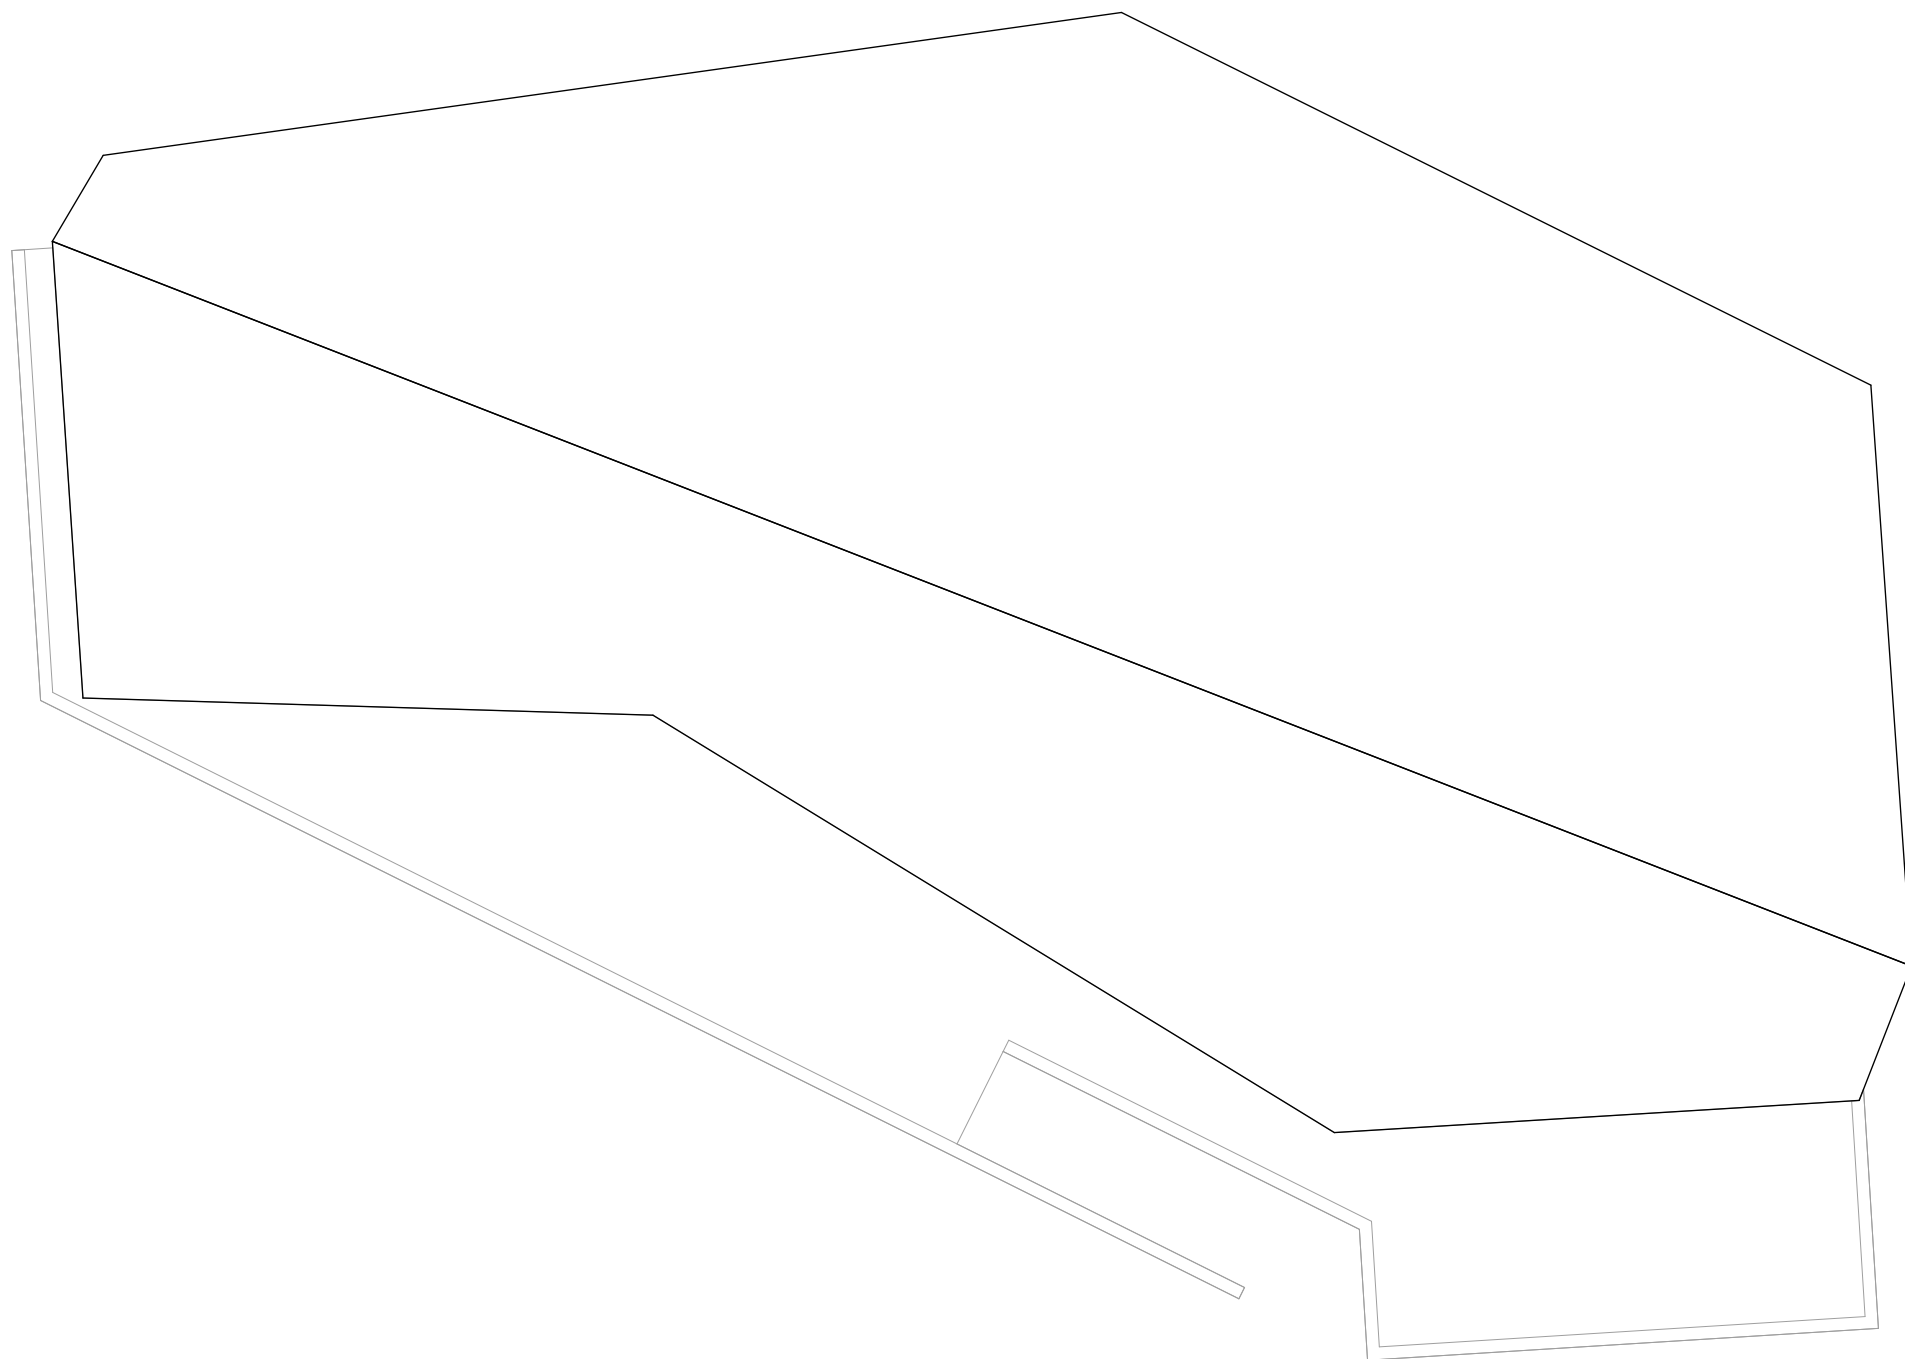

Bergrestaurant Wali, Obersaxen

DACHAUFSICHT

1:150 | A3