


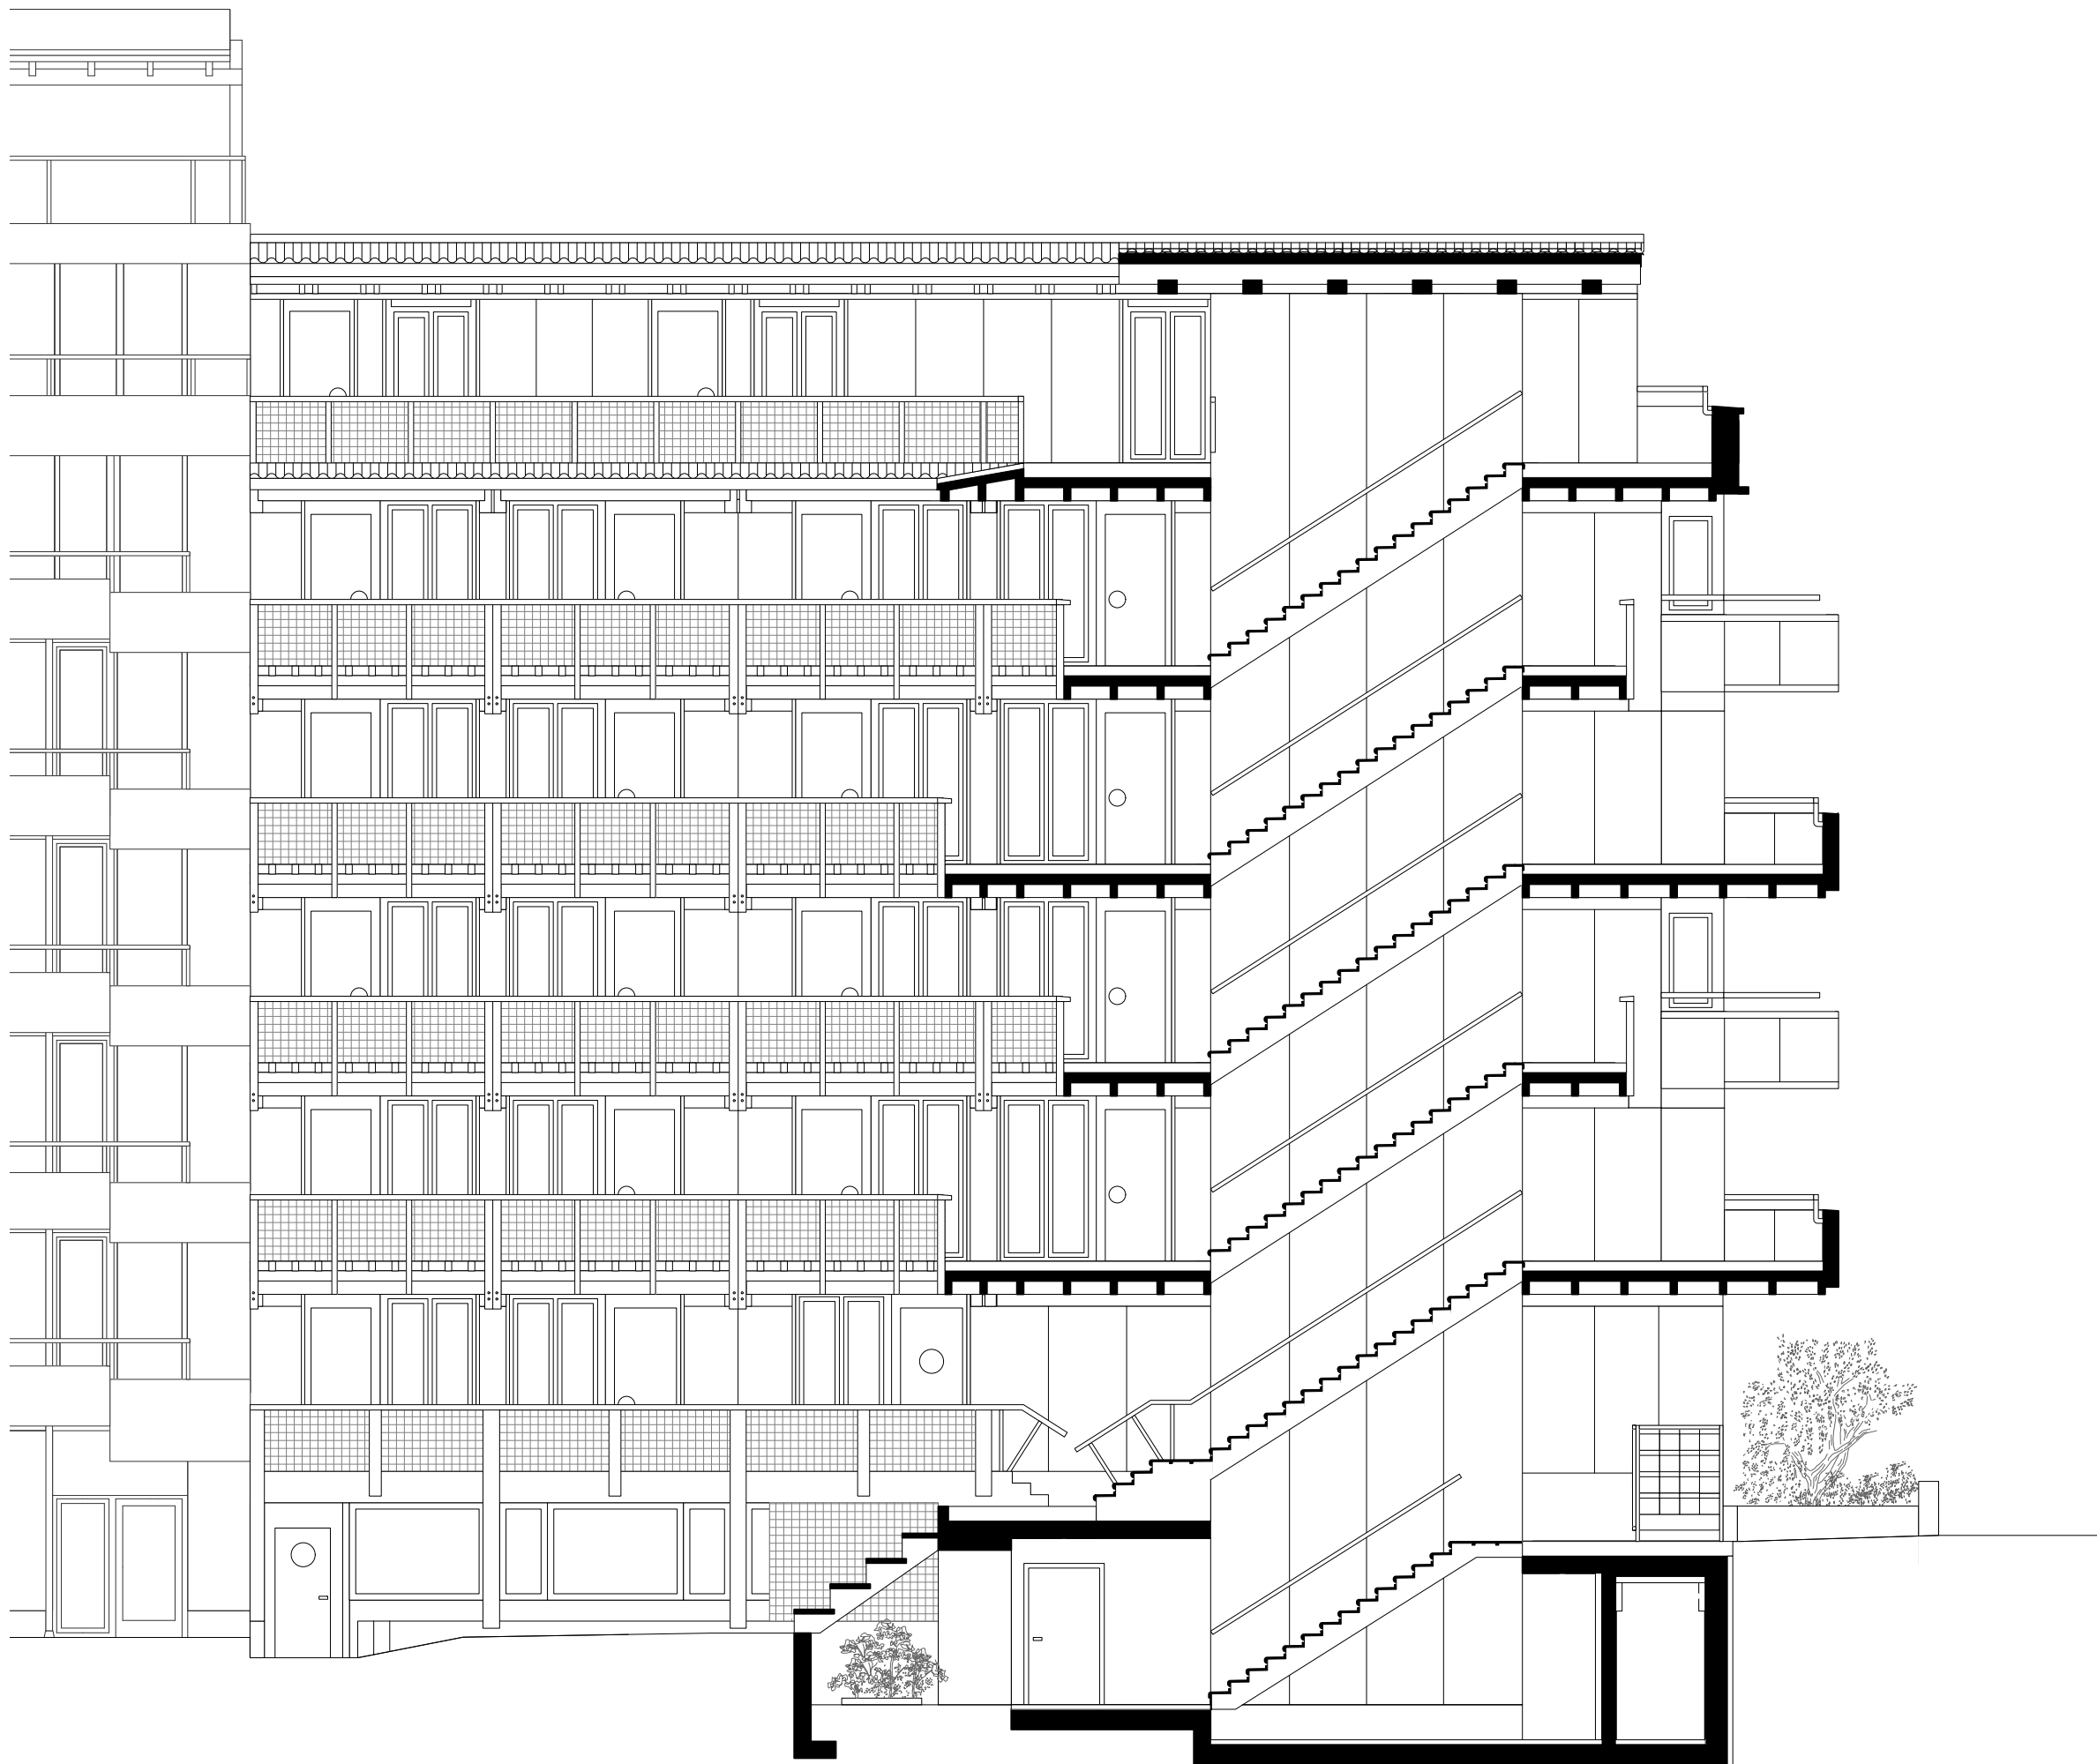

0 1 5 m

Schnitt B 1:100