


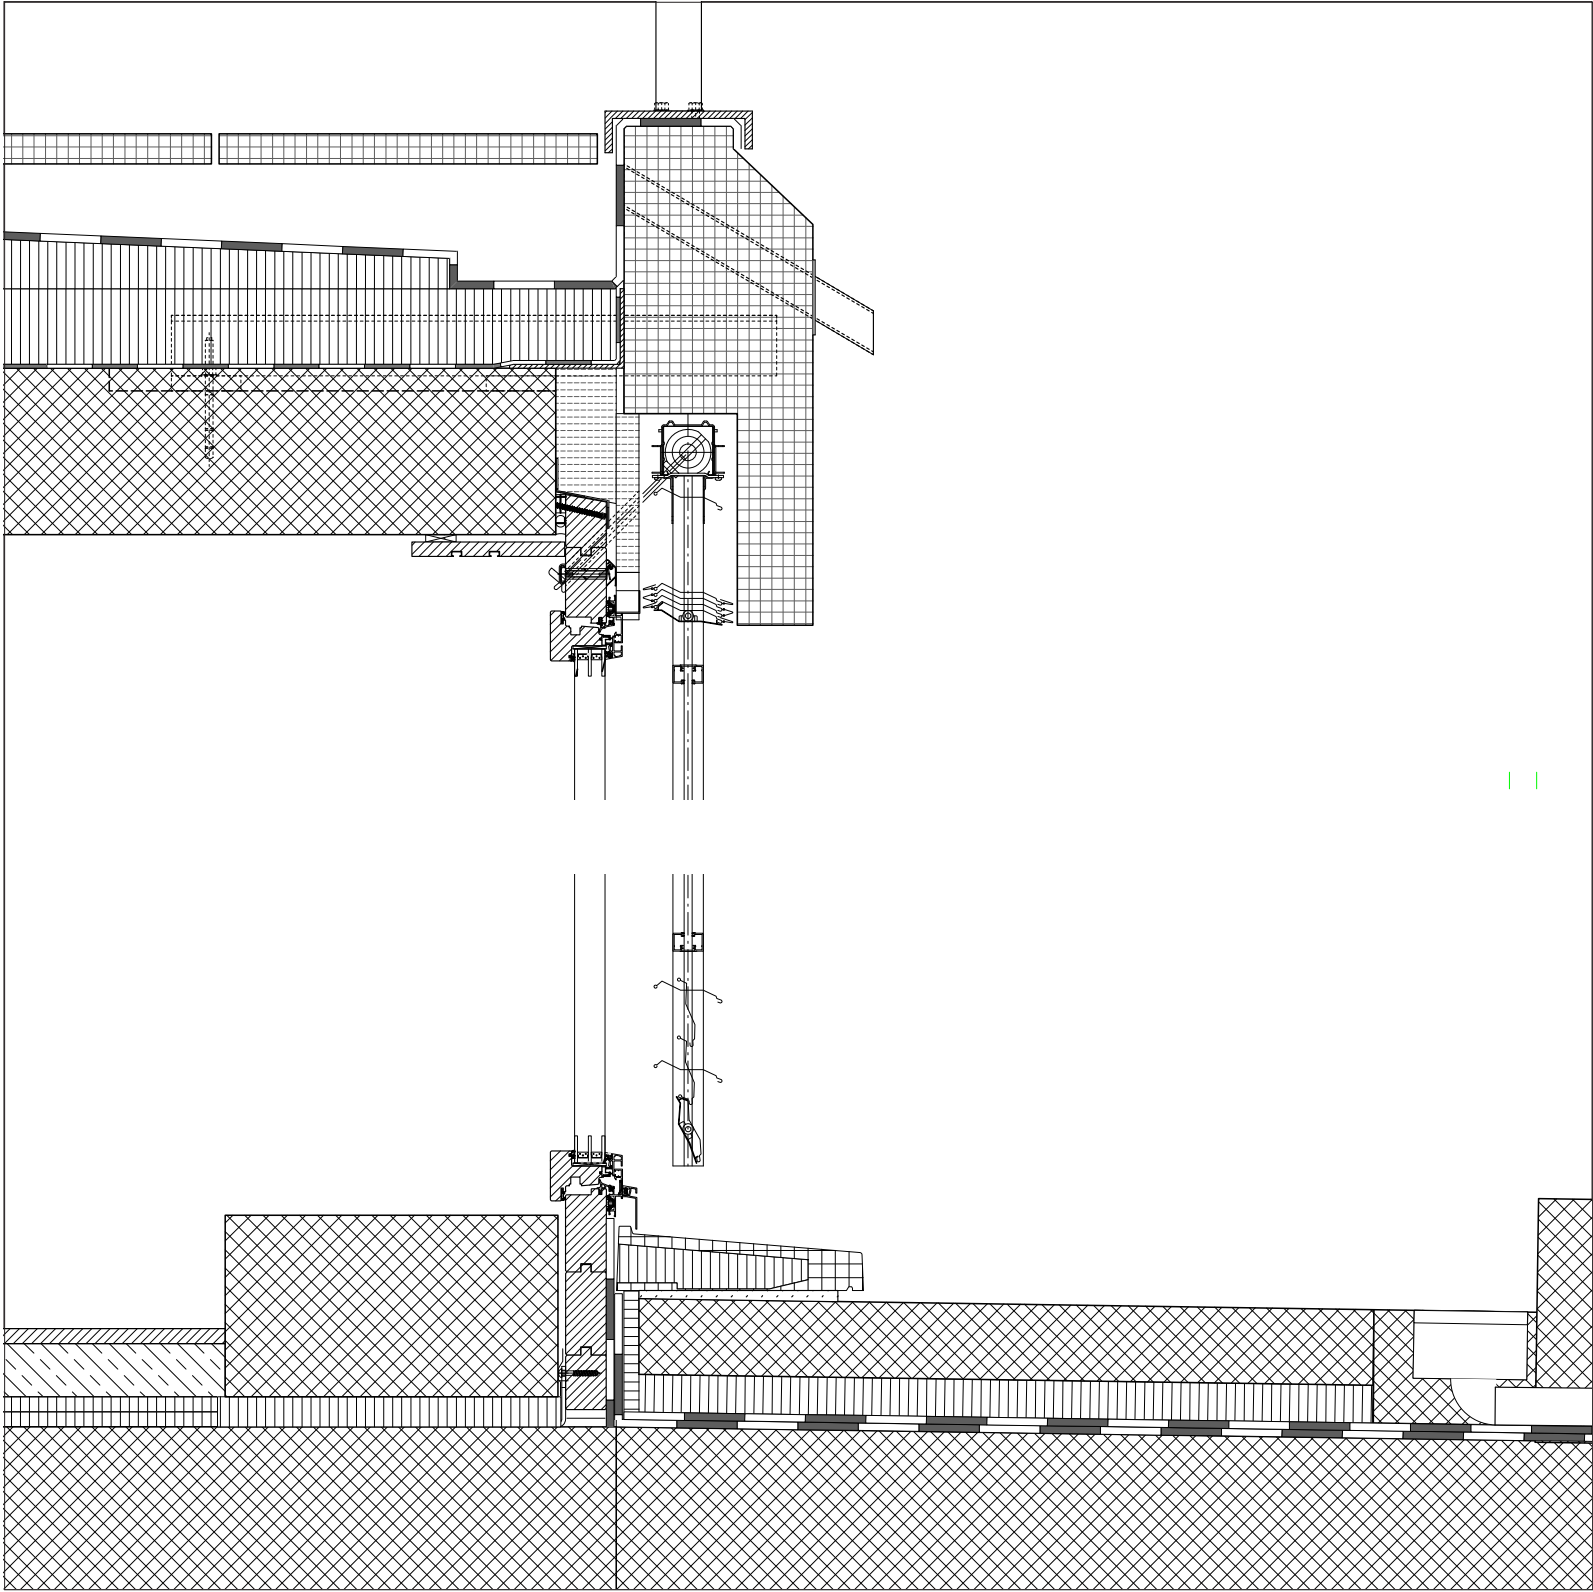

DETAIL PIED DE FACADE 1/10