


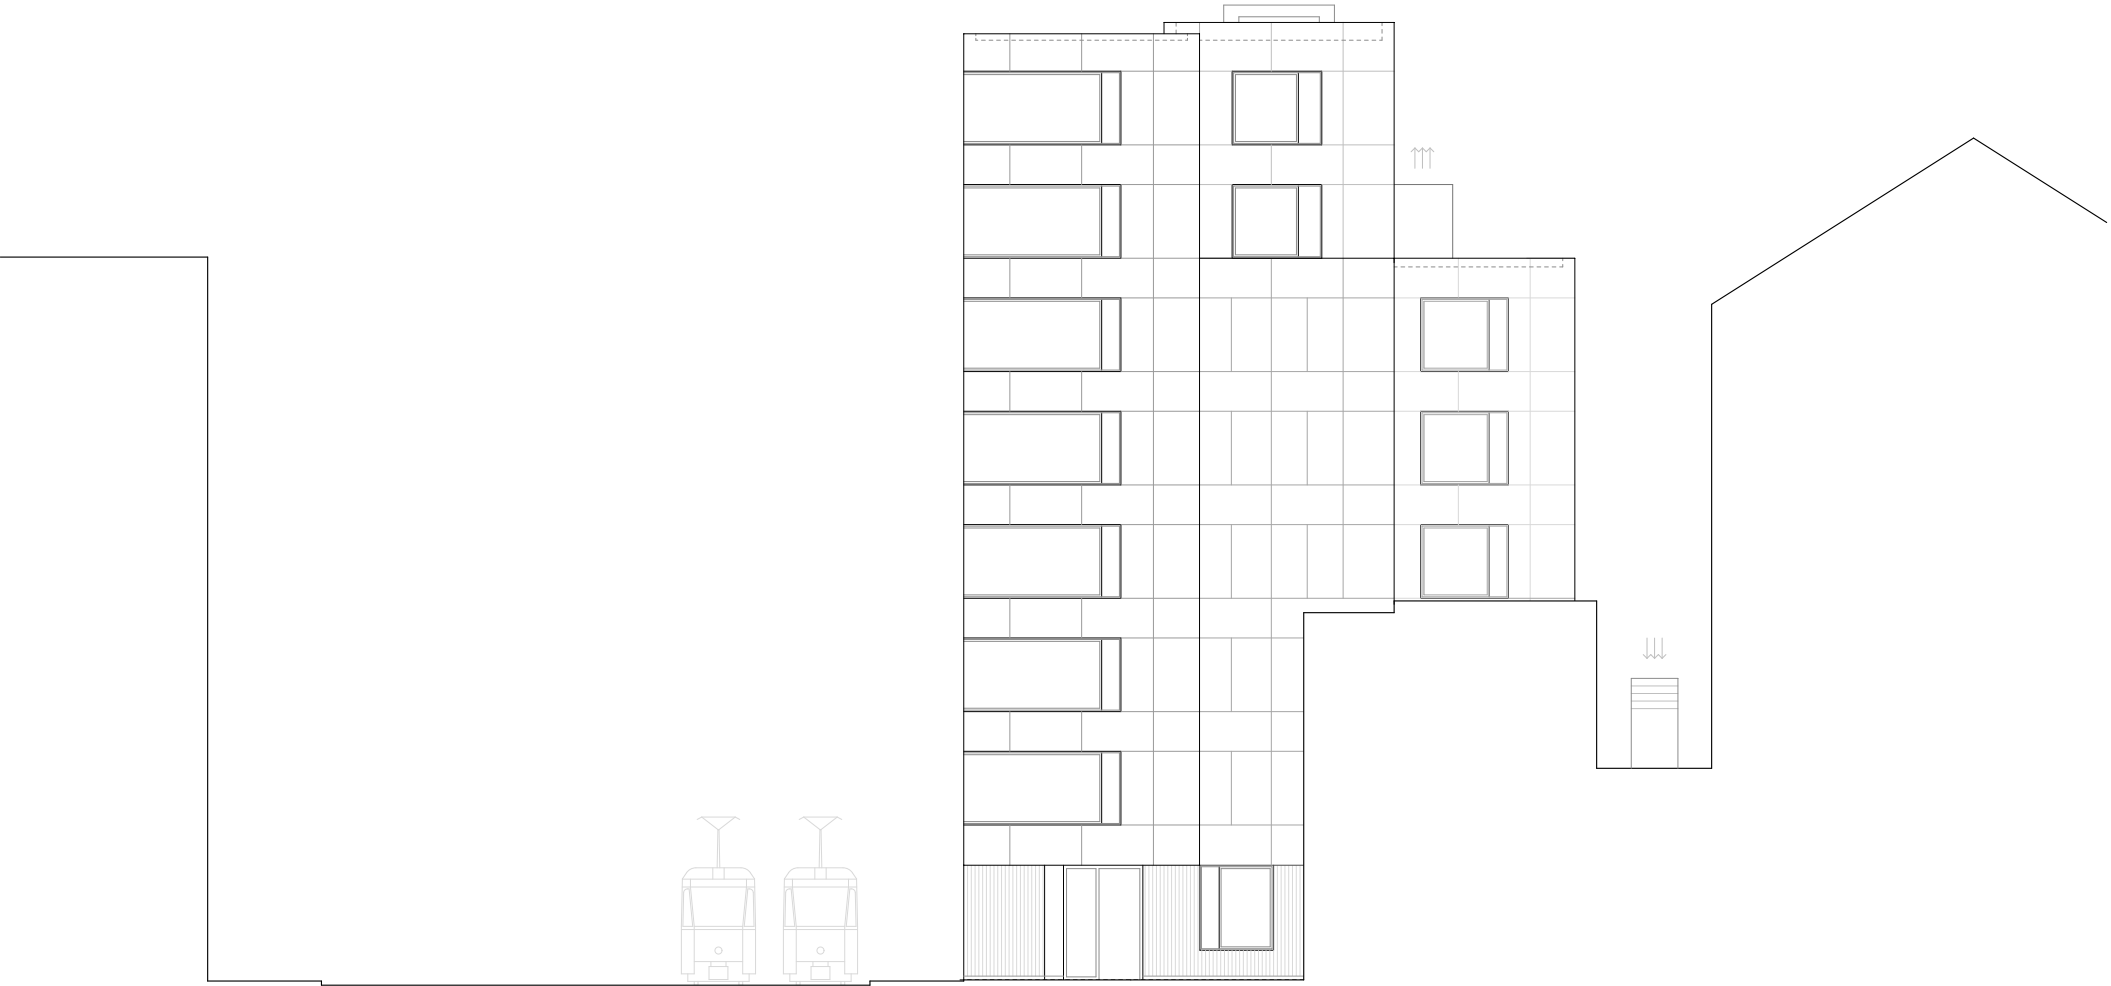

Ansicht Süd, 1:200

