


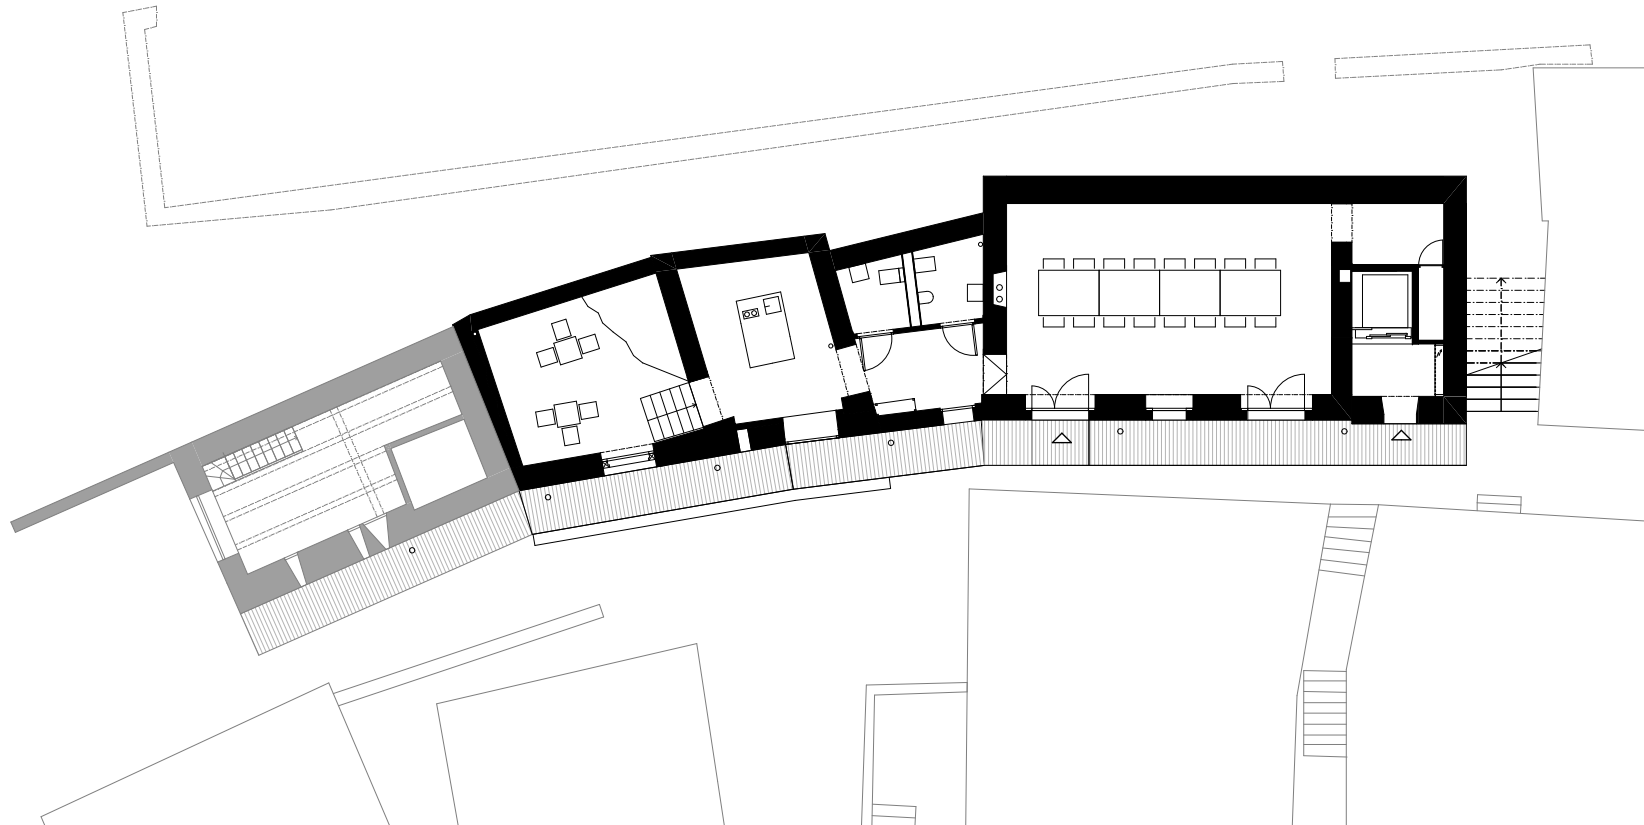

Grundriss Sockelgeschoss 1:200