


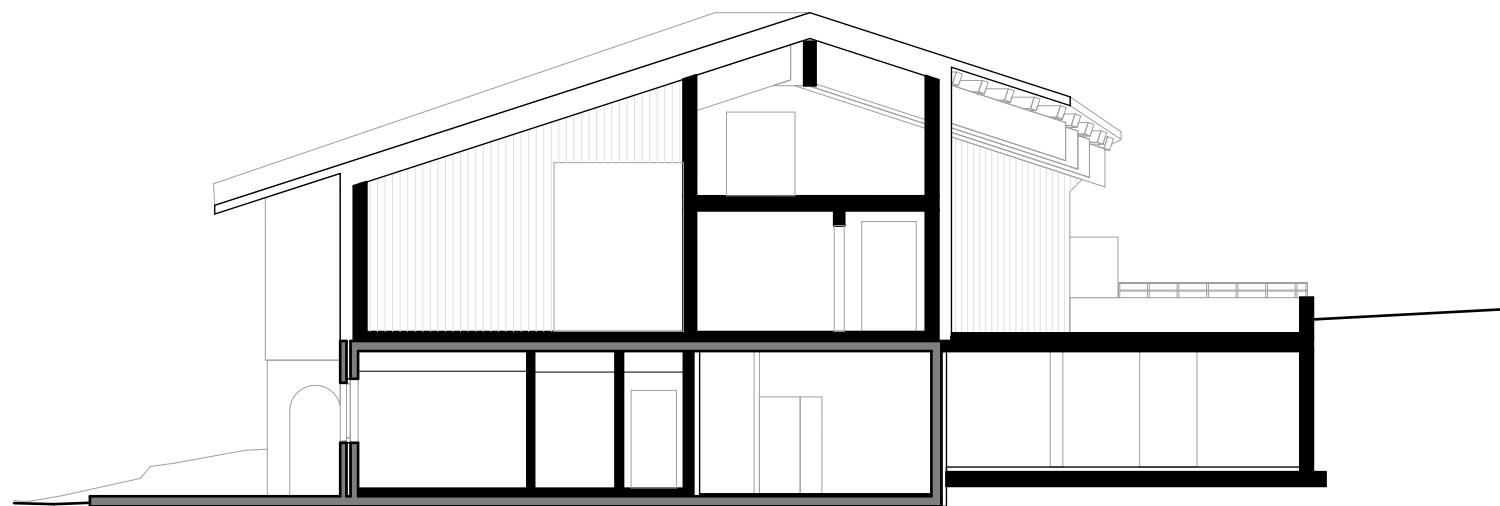

0 1m 5

CAMINADA; Architekten ETH SIA

Bergrestaurant Wali, Obersaxen

SCHNITT

1:150 | A3