


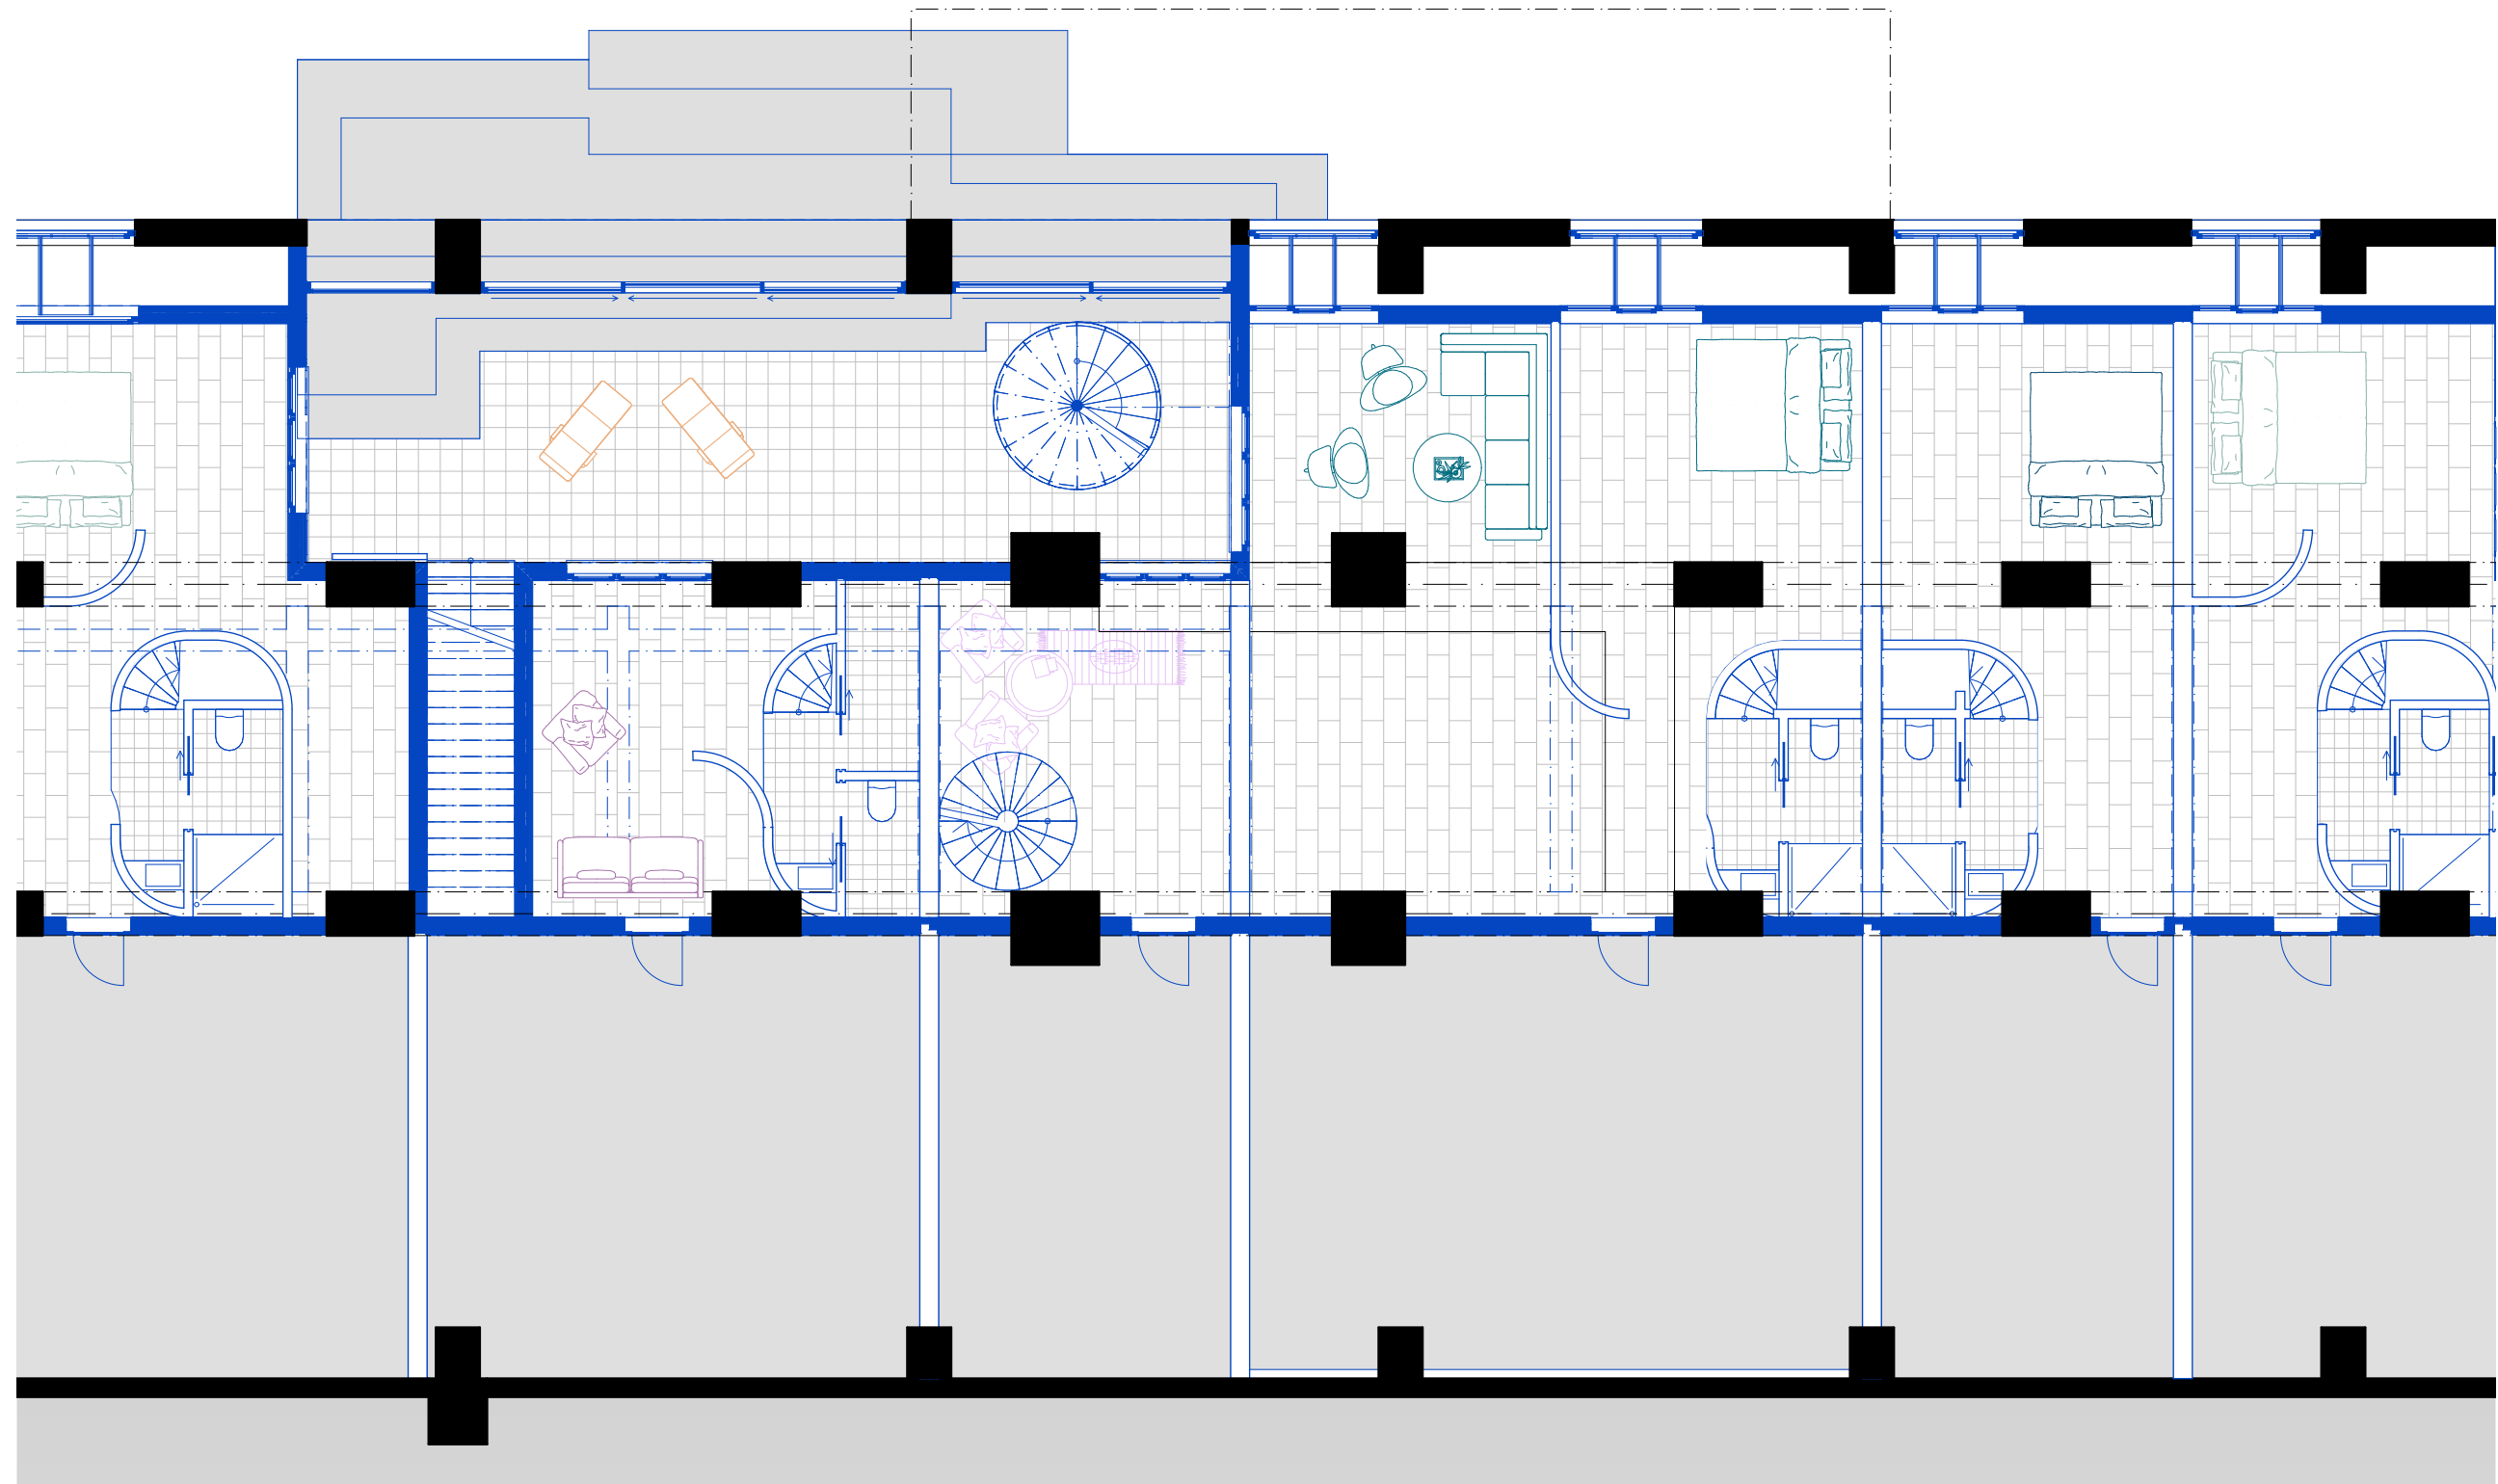

per invia

Grundriss Untergeschoss | 1:100 | N ↘

Bestand | Atelier Plagaro Cowee  
Schlusskritik | HS22 | Cédric Reber