


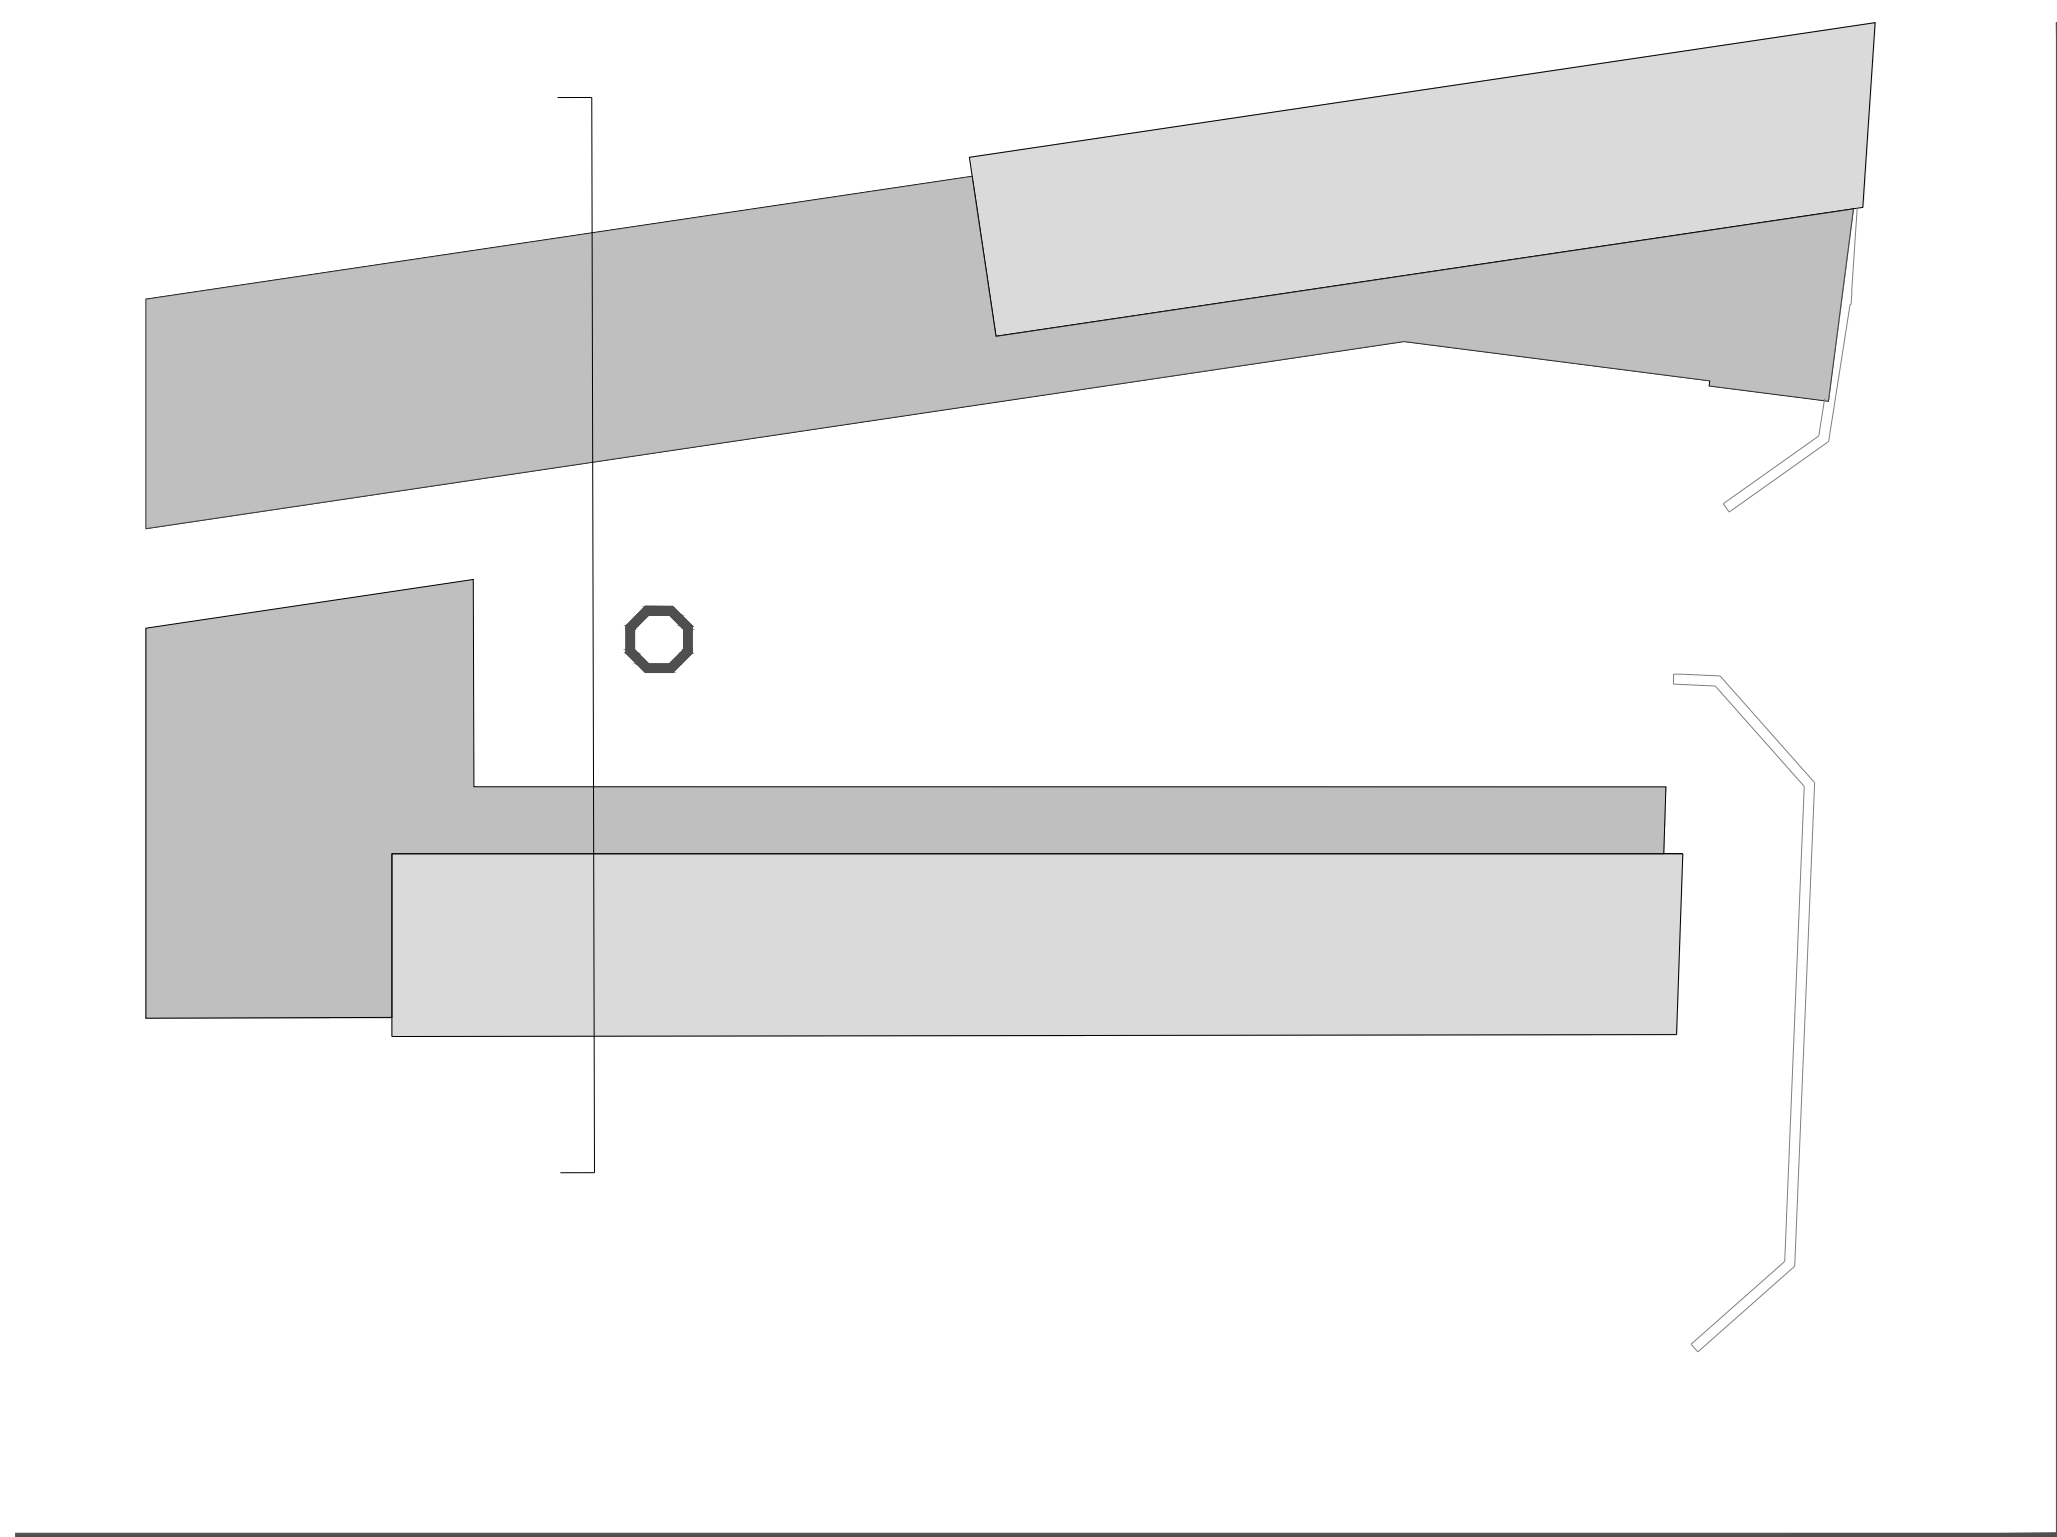

SEZIONE A-A 1:50

