


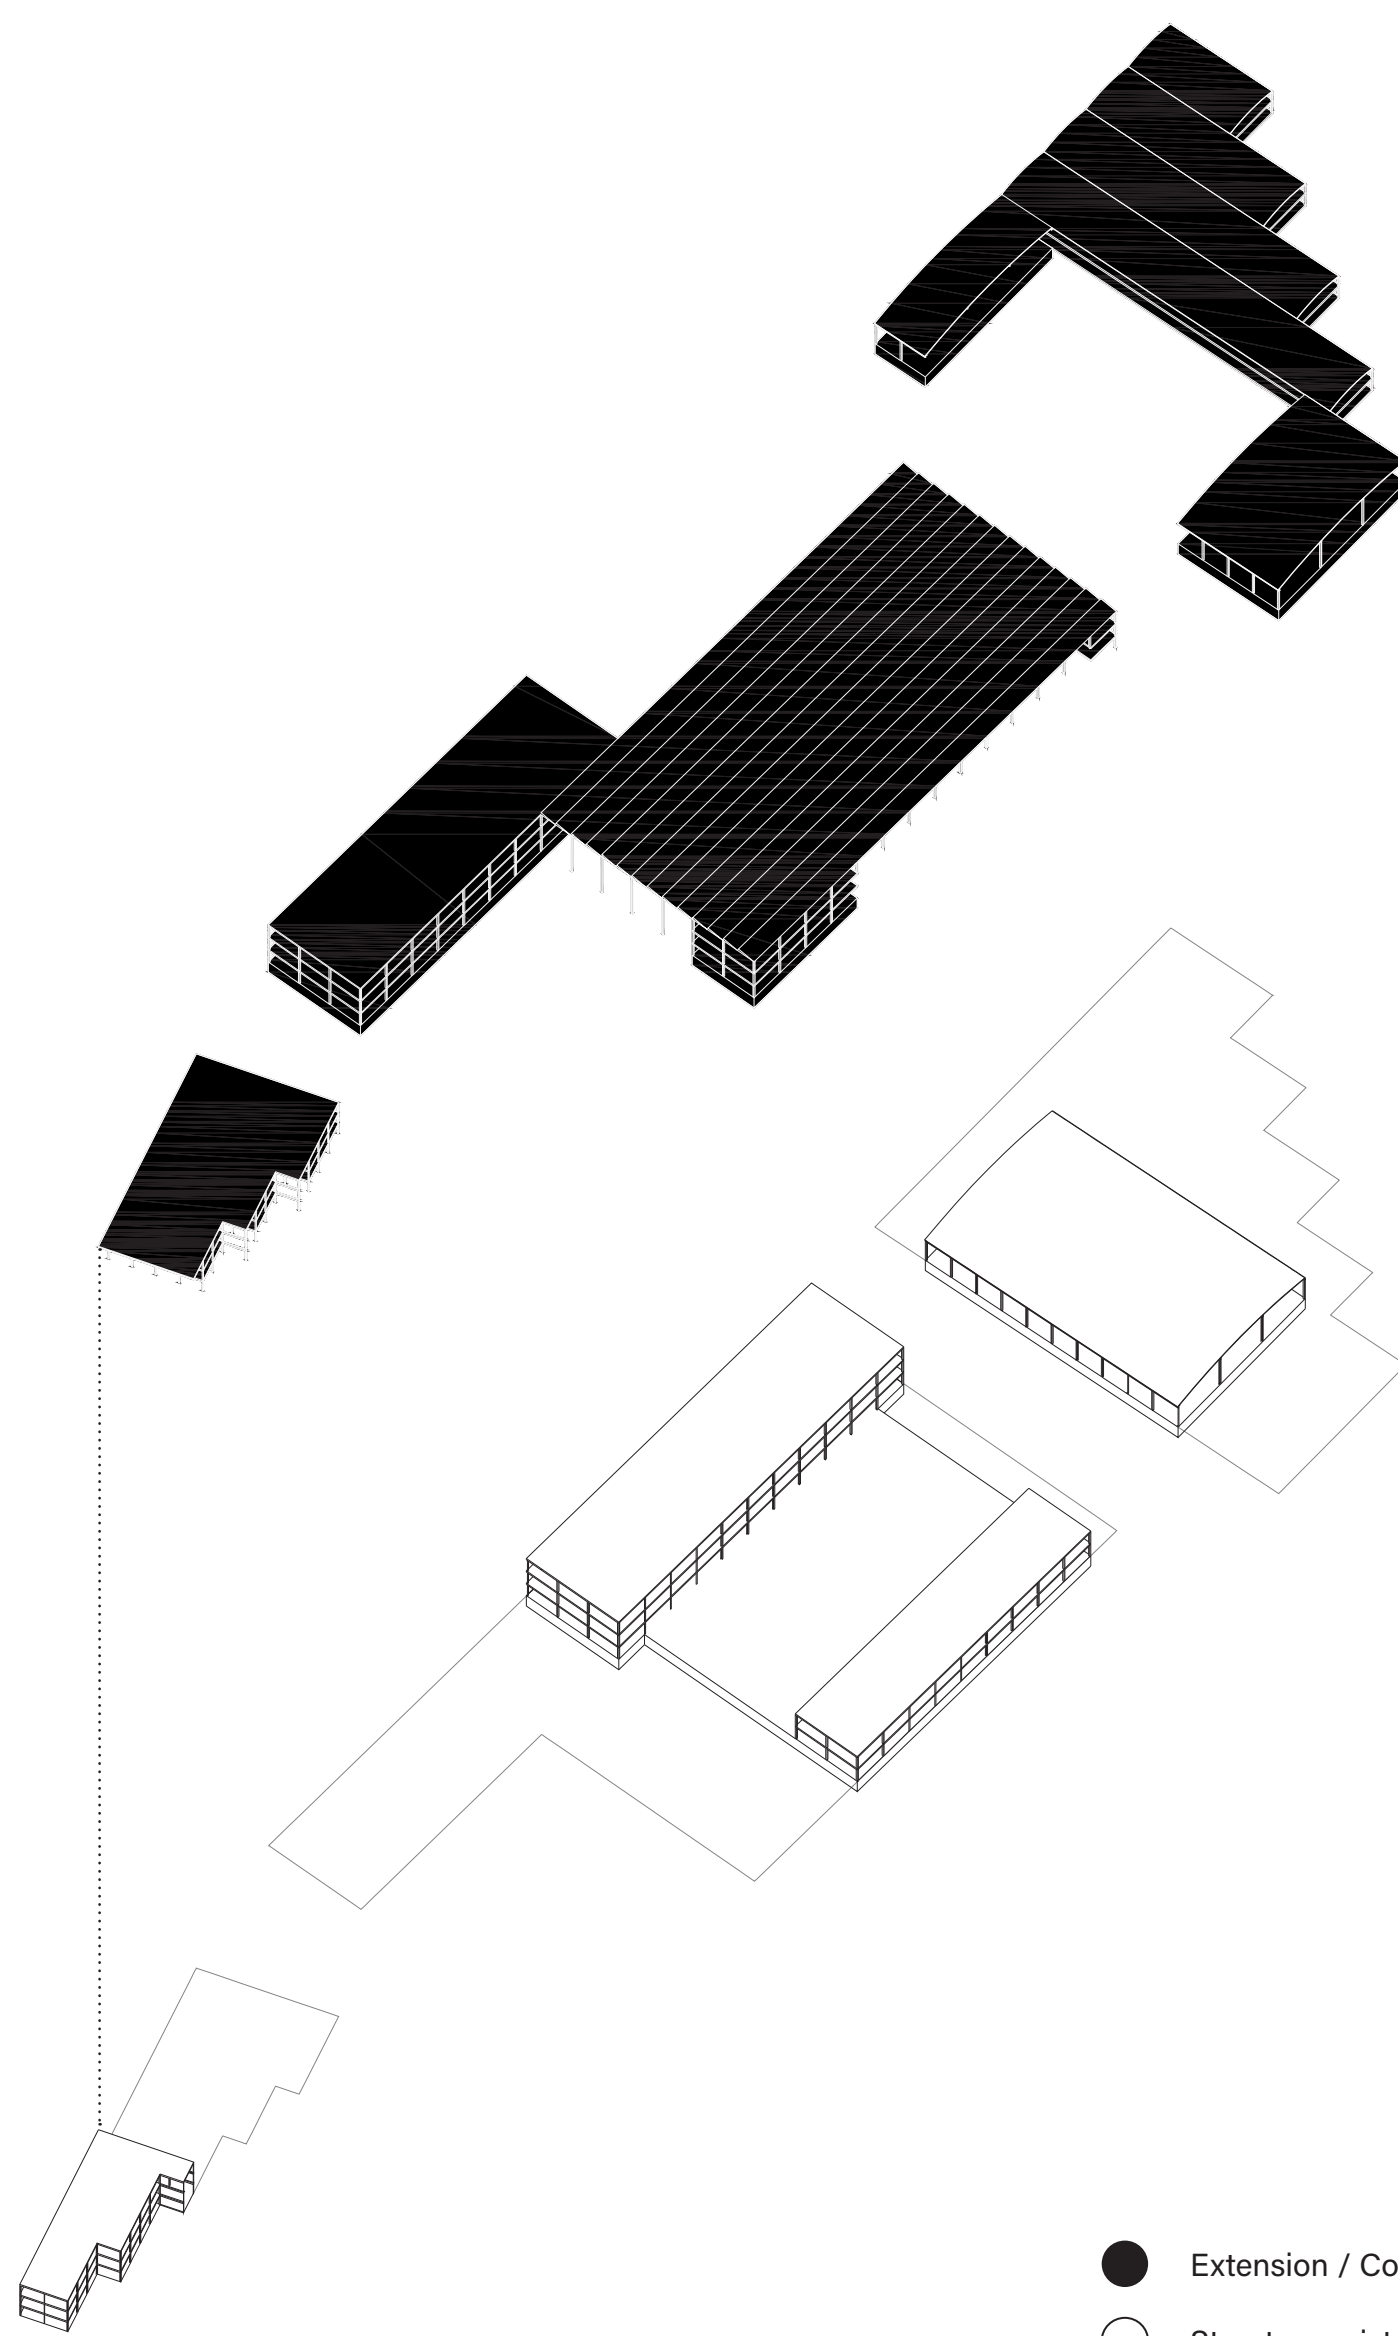

- Extension / Construction neuve
- Structure existante