



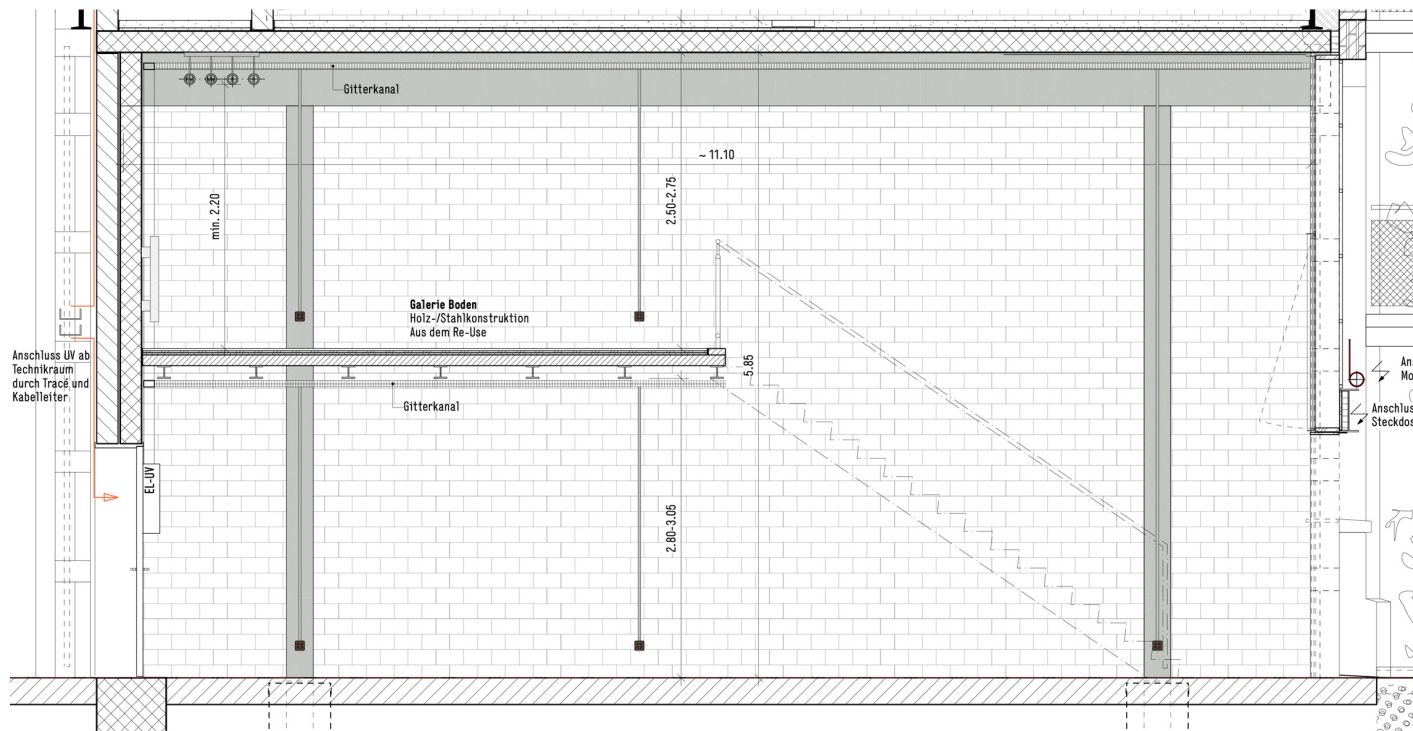

Gewerbe Typ 1 - Ansicht C - 3.00.2.2 - 1:50

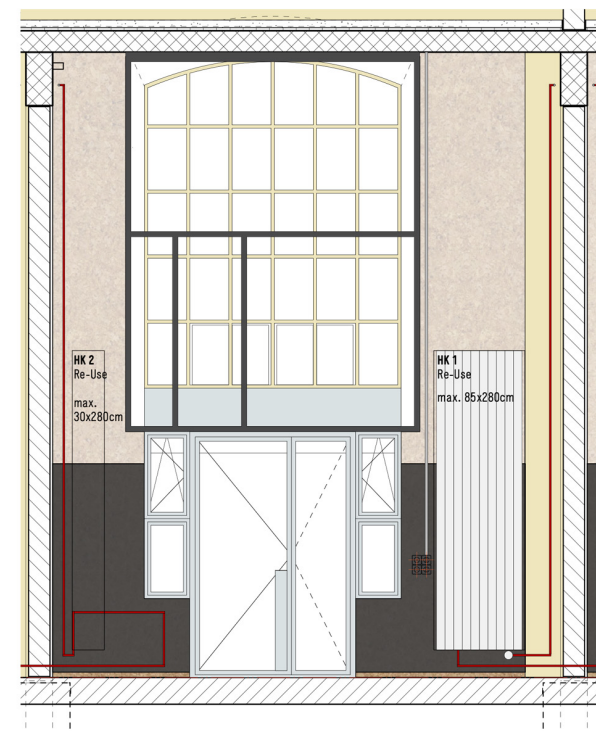

Gewerbe Typ 1 - Ansicht A - 3.00.2.2 - 1:50