


Façade sud-est

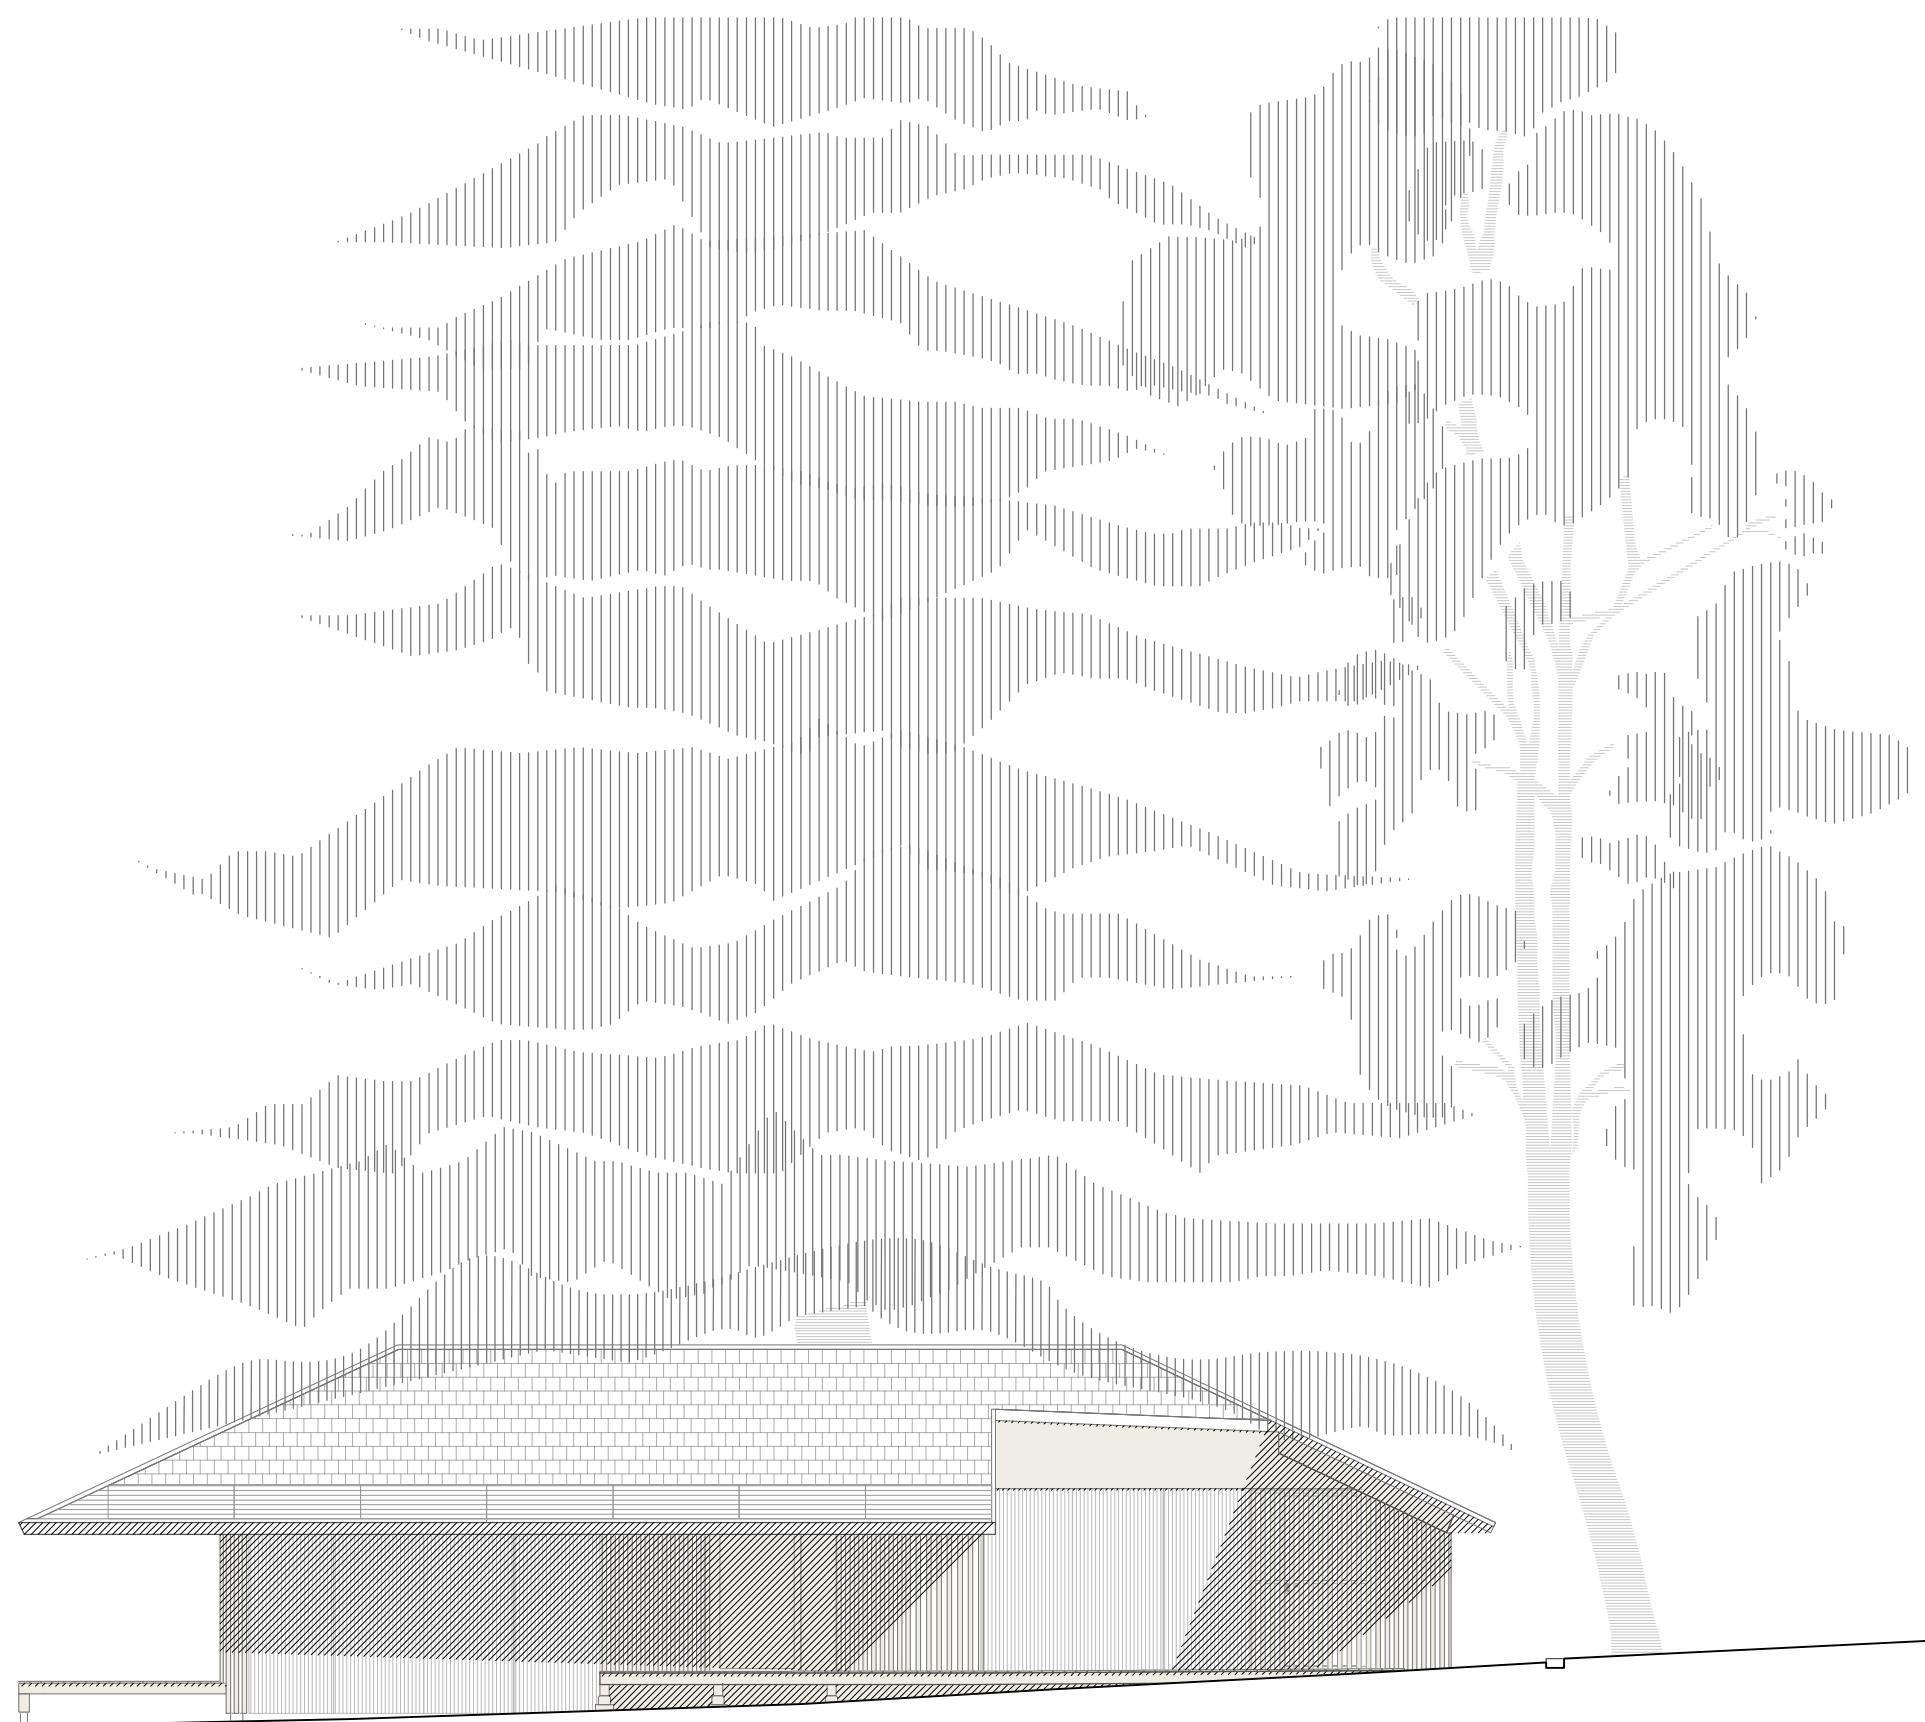

0 1 2.5 5