


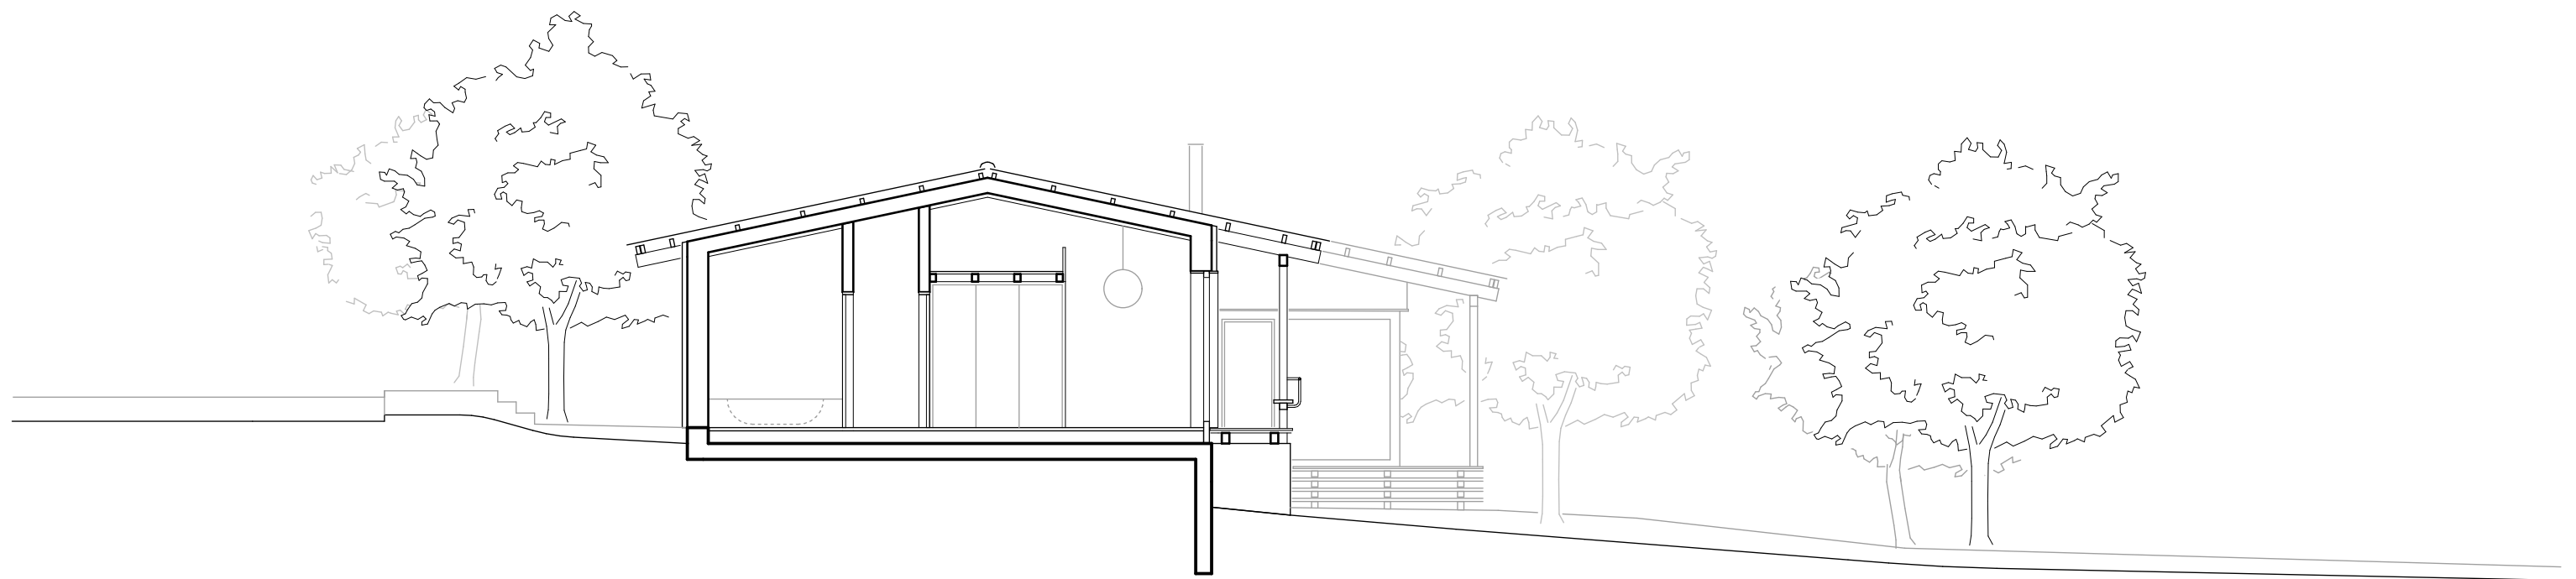

**Schnitt 03**  
M. 1:100

