




TYPOLOGIE 3 - ZIMMERGESCHOSS WG | 1:100 | 

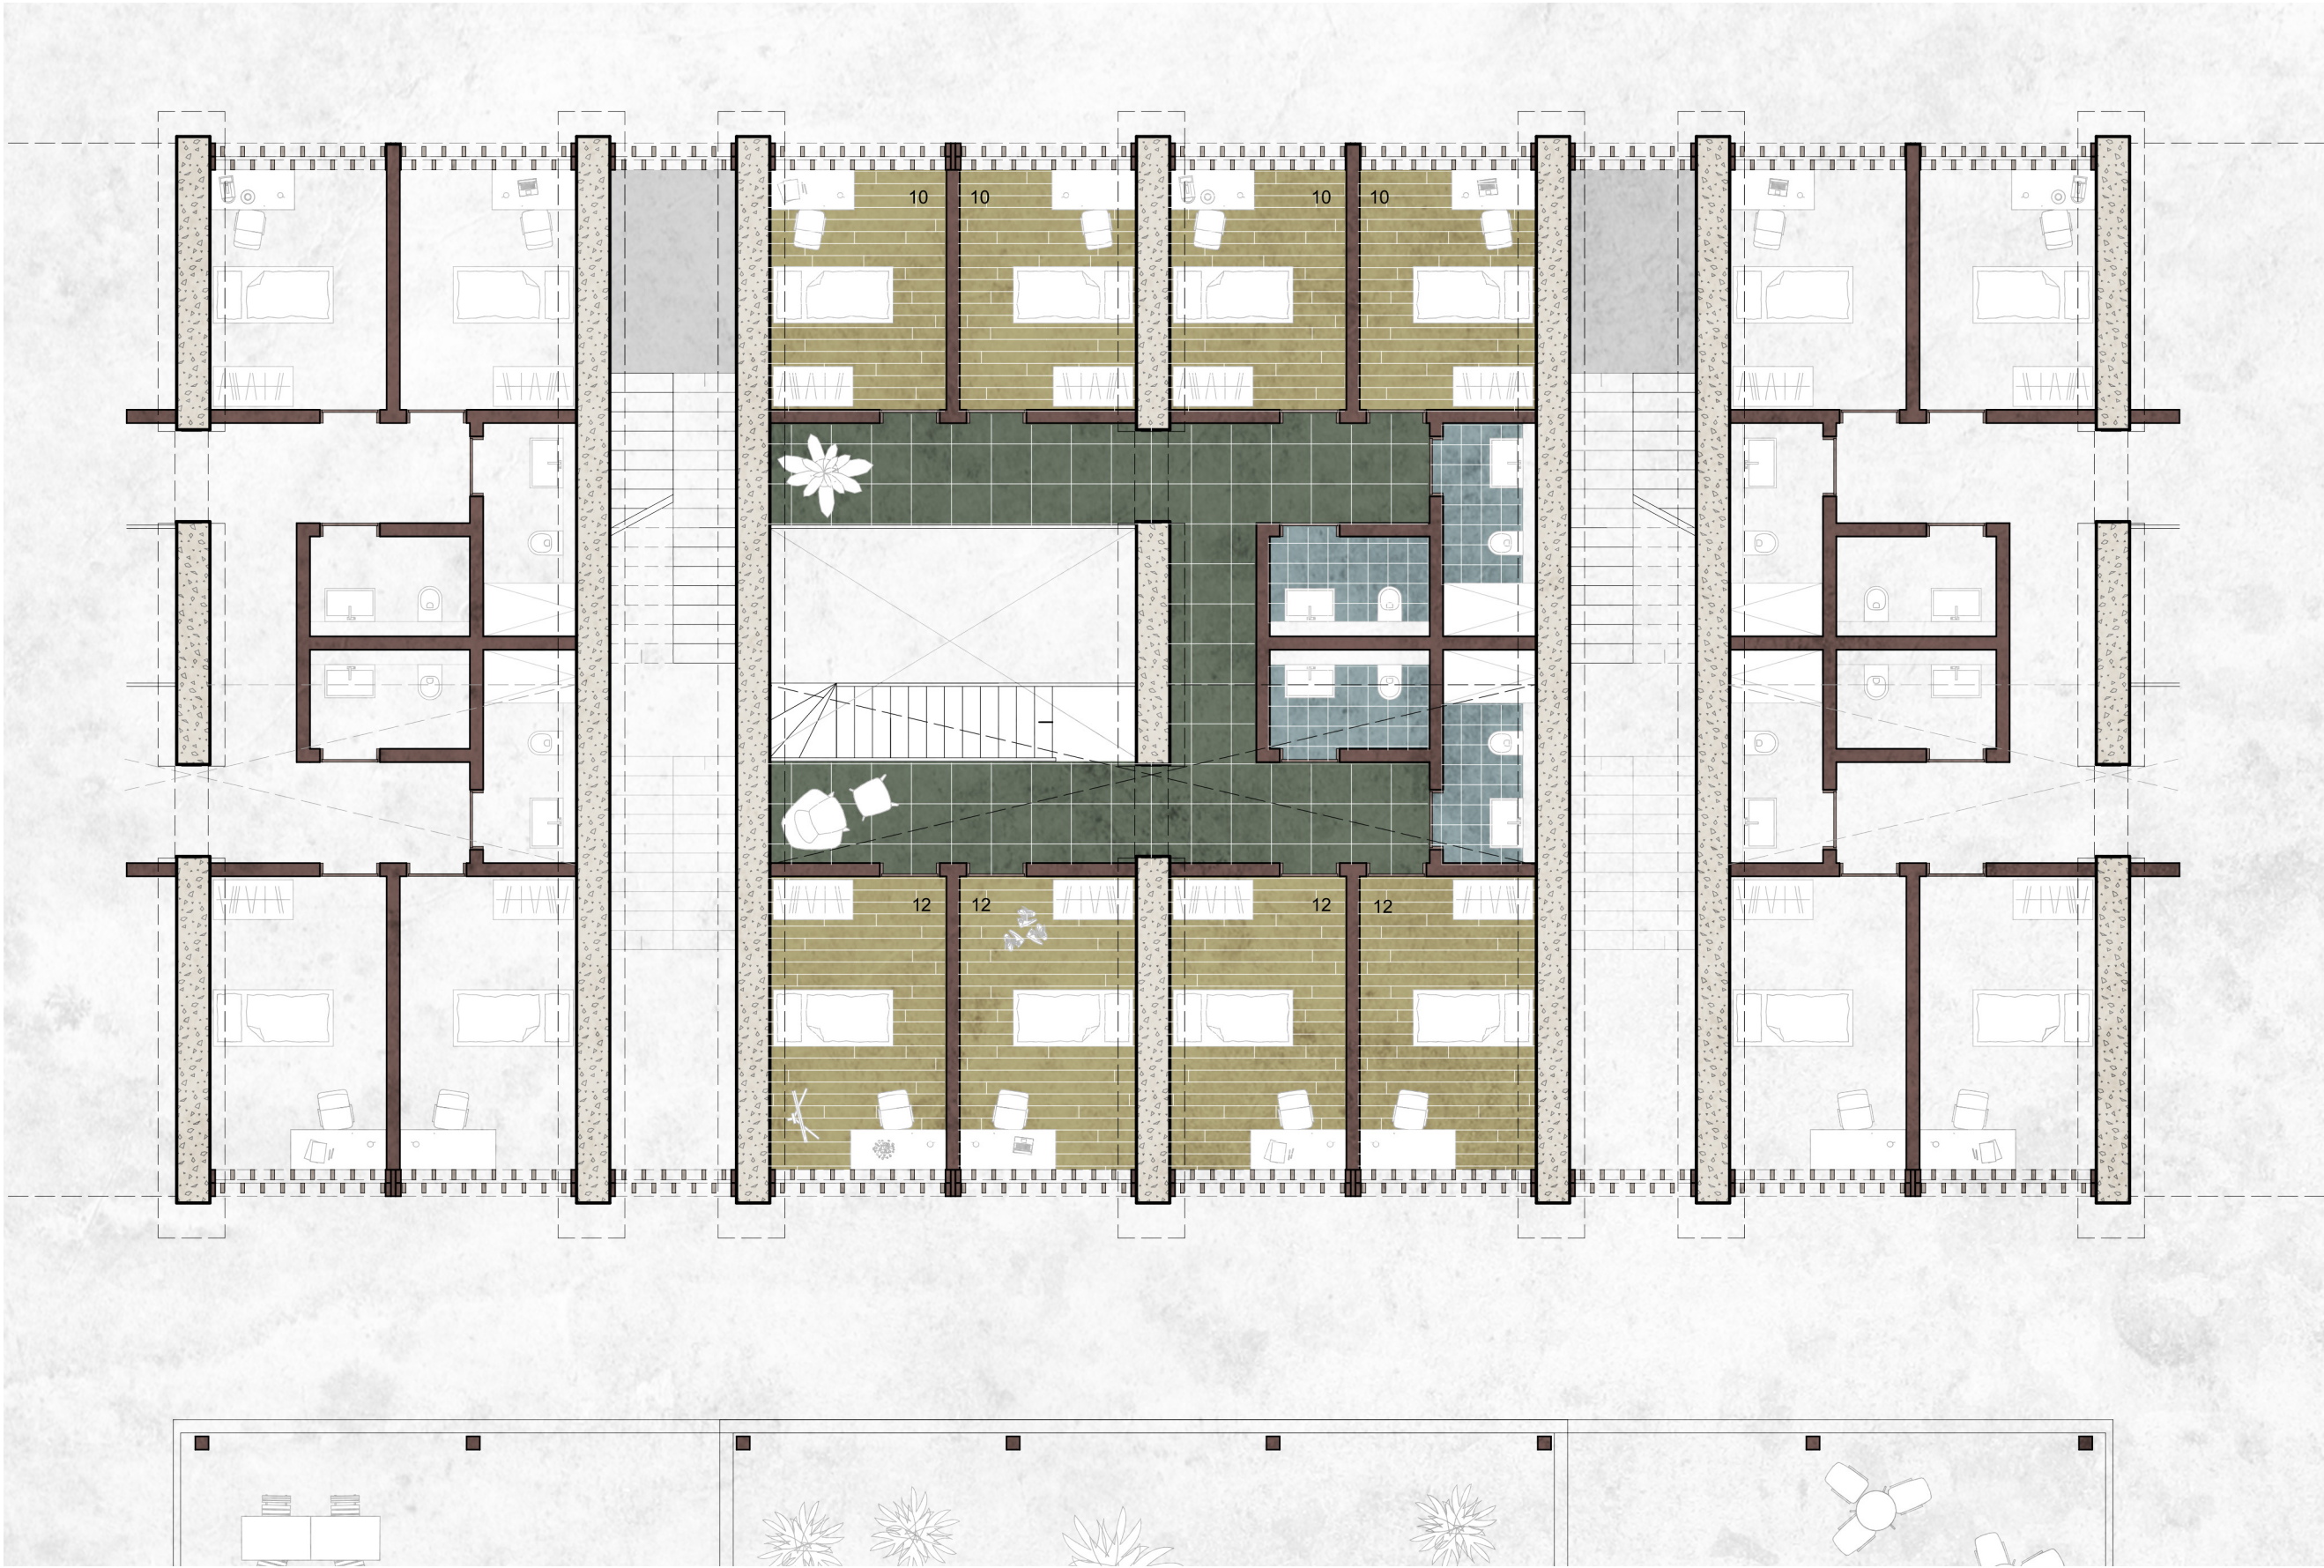