


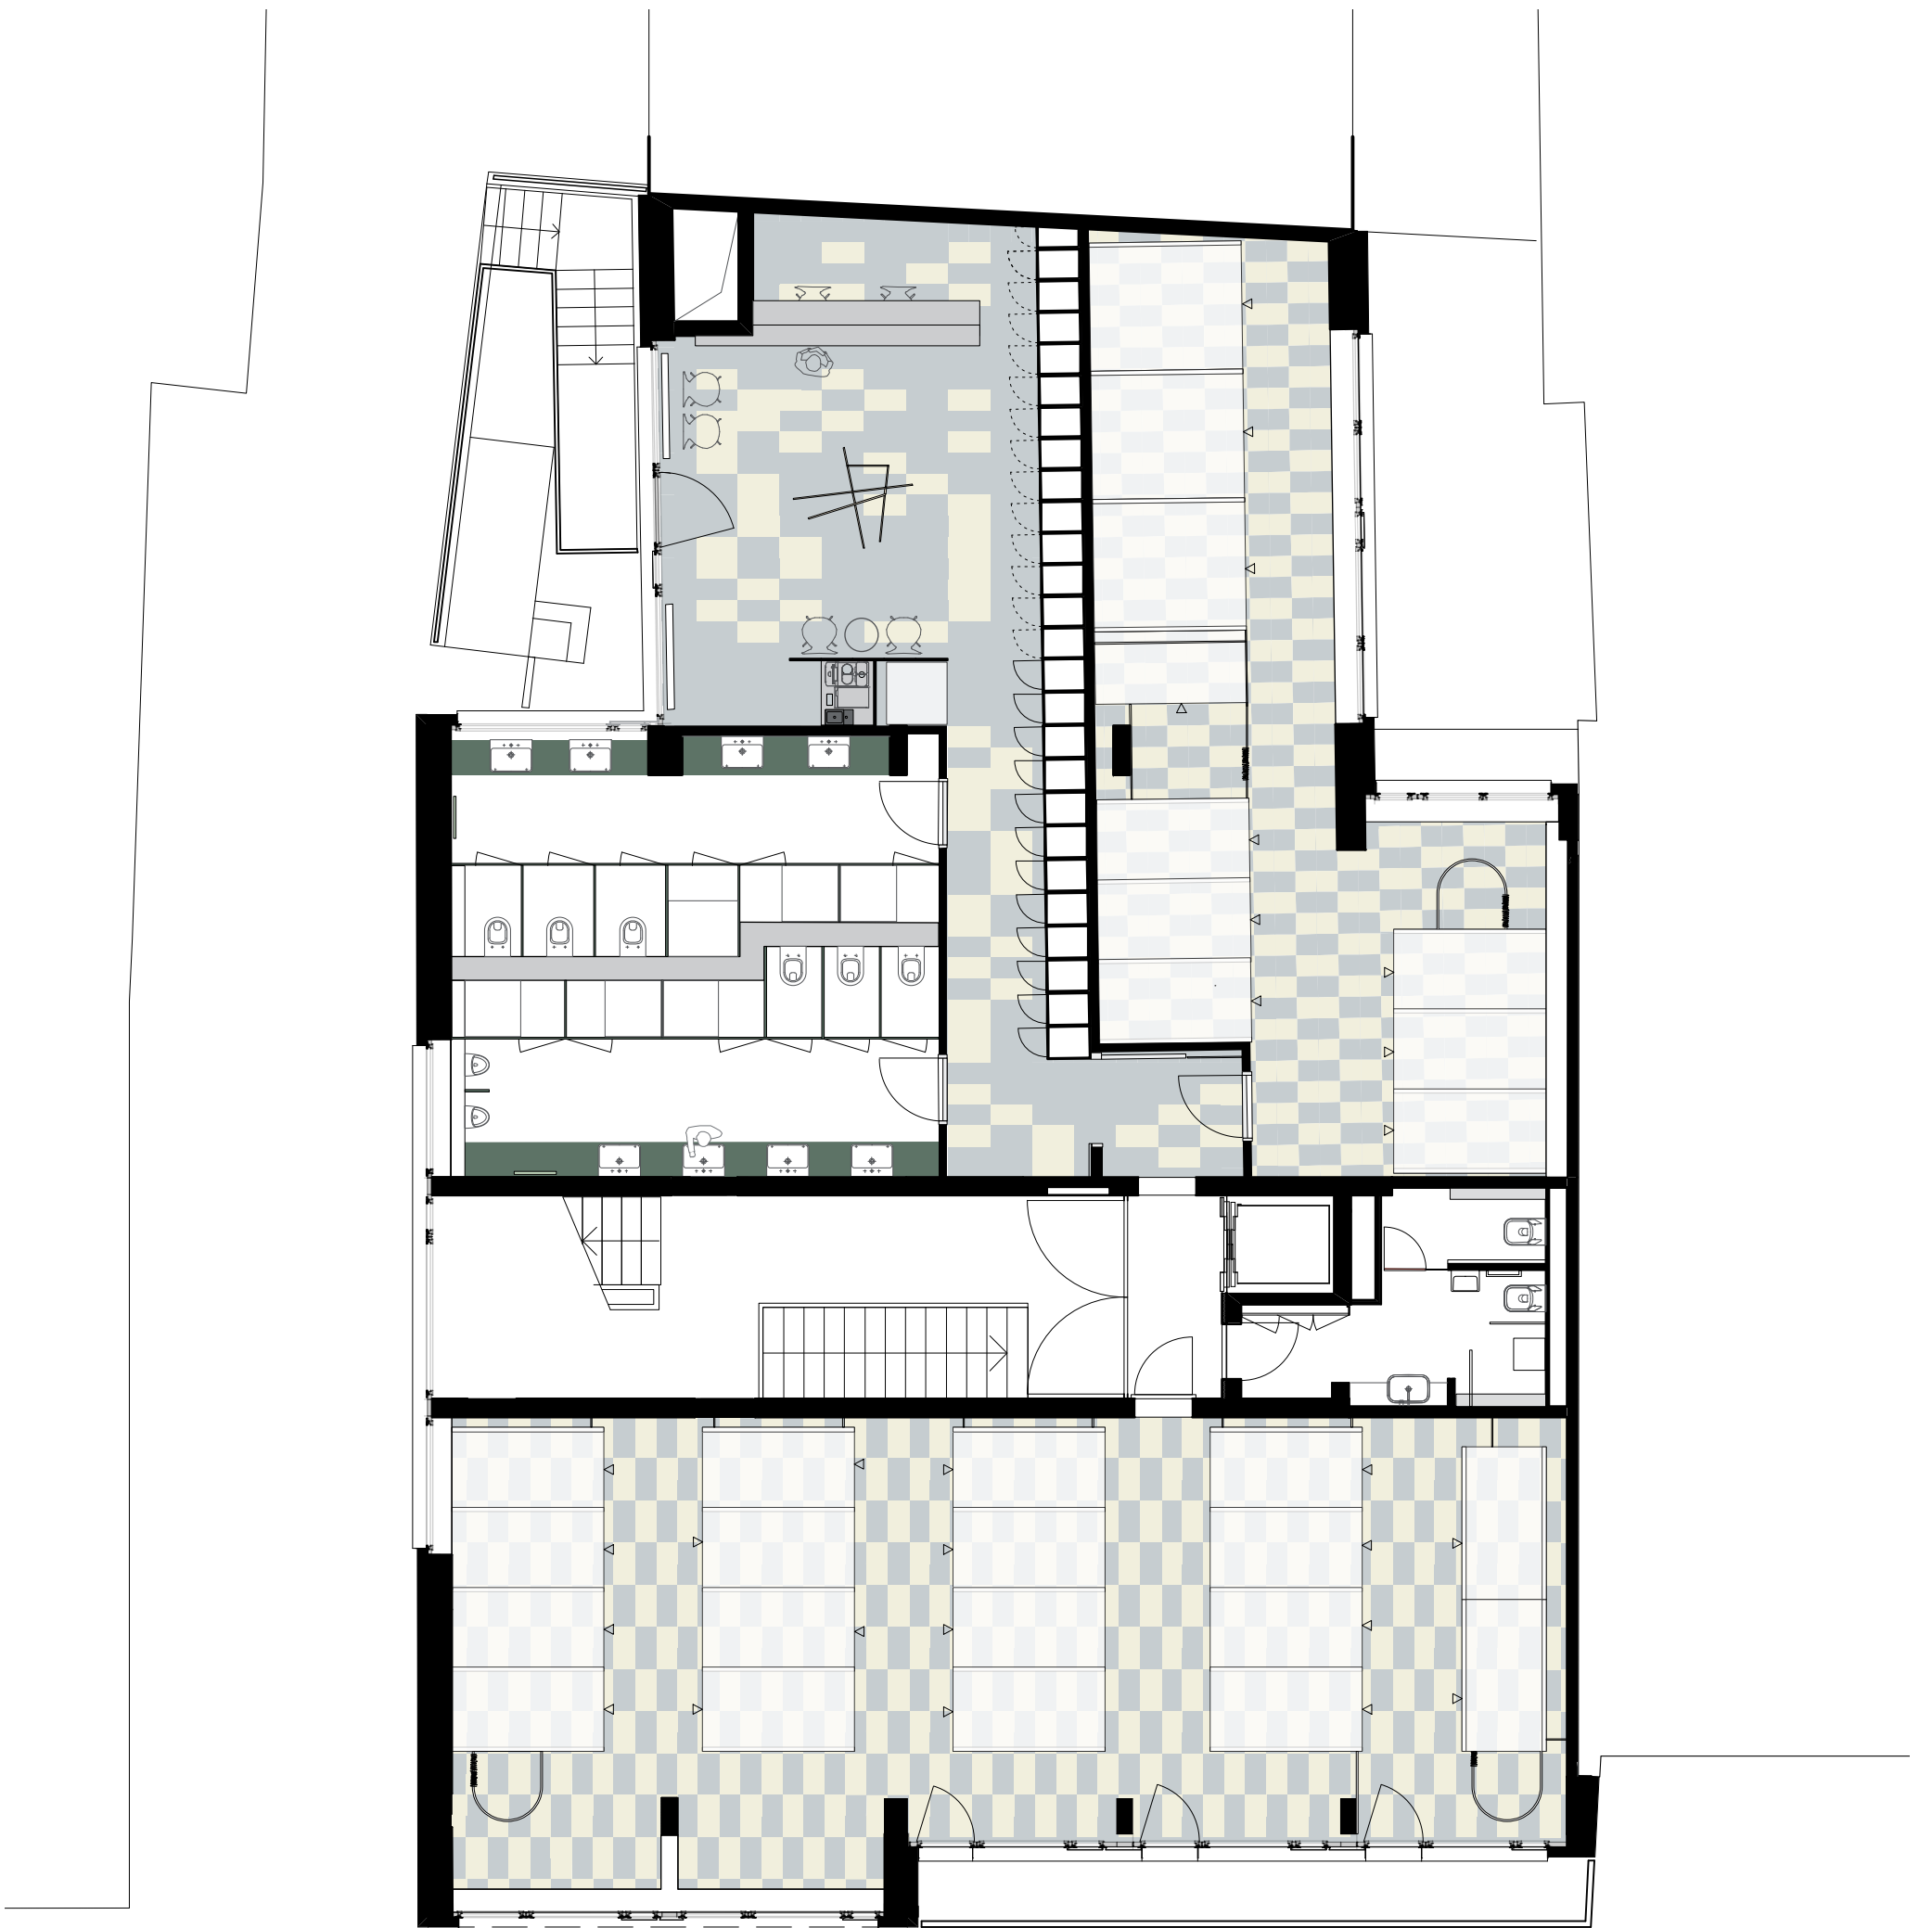

Green Marmot Kapselhotel Zürich

Grundriss

M 1:100

Weyell Berner Architekten GmbH
Dipl Architekten SIA
8048 Zürich
www.weyllberner.ch

