




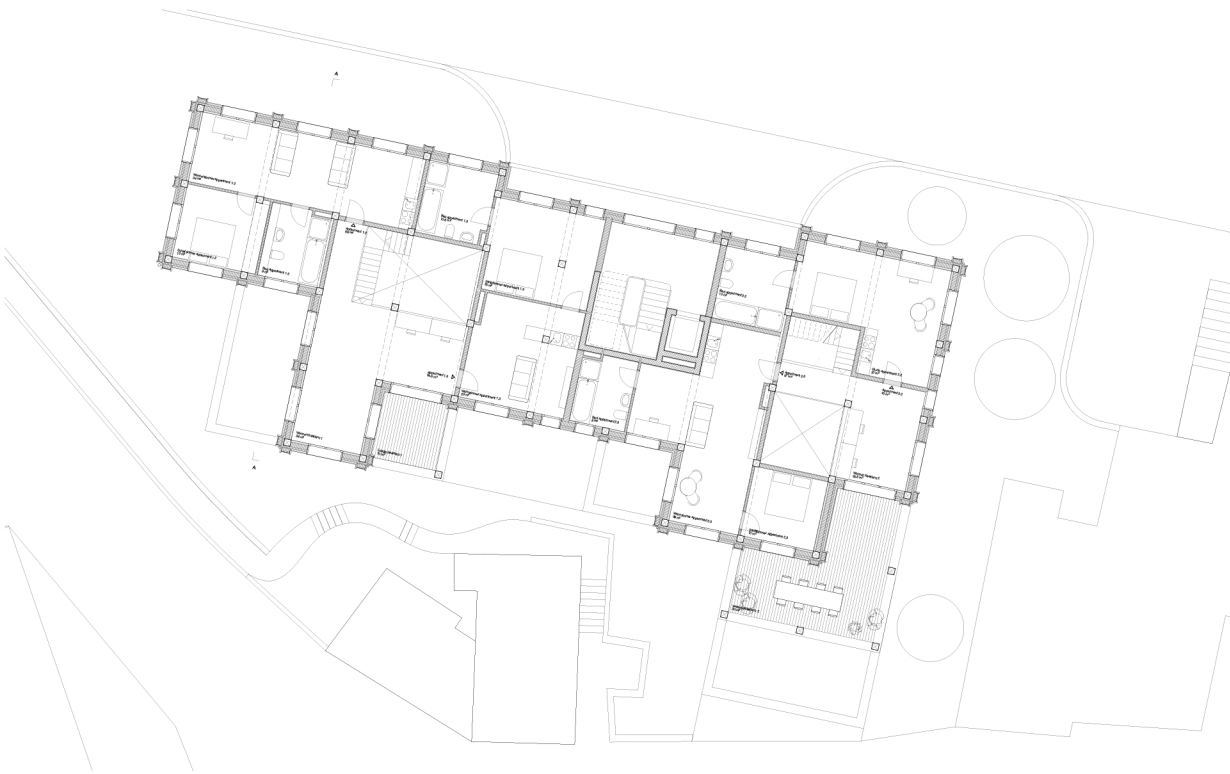

GRUNDRISS OG1 1:100

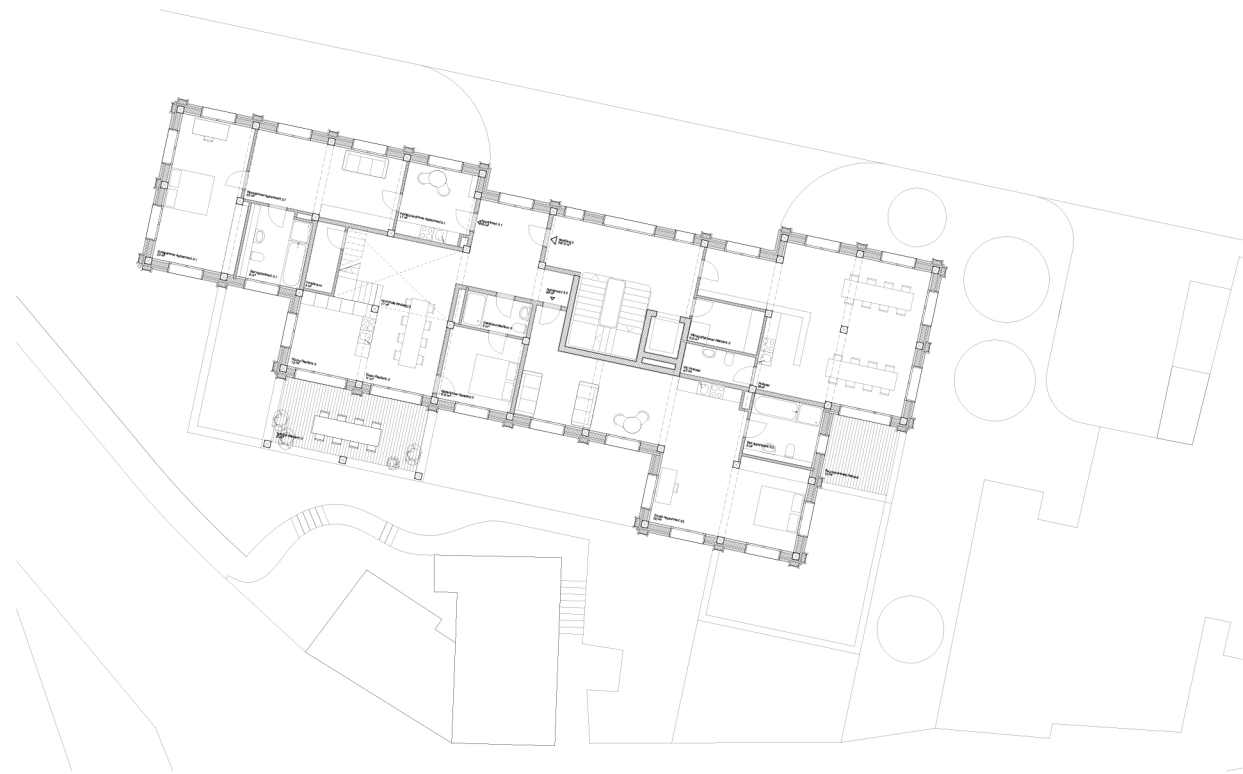

GRUNDRISS OG2 1:100

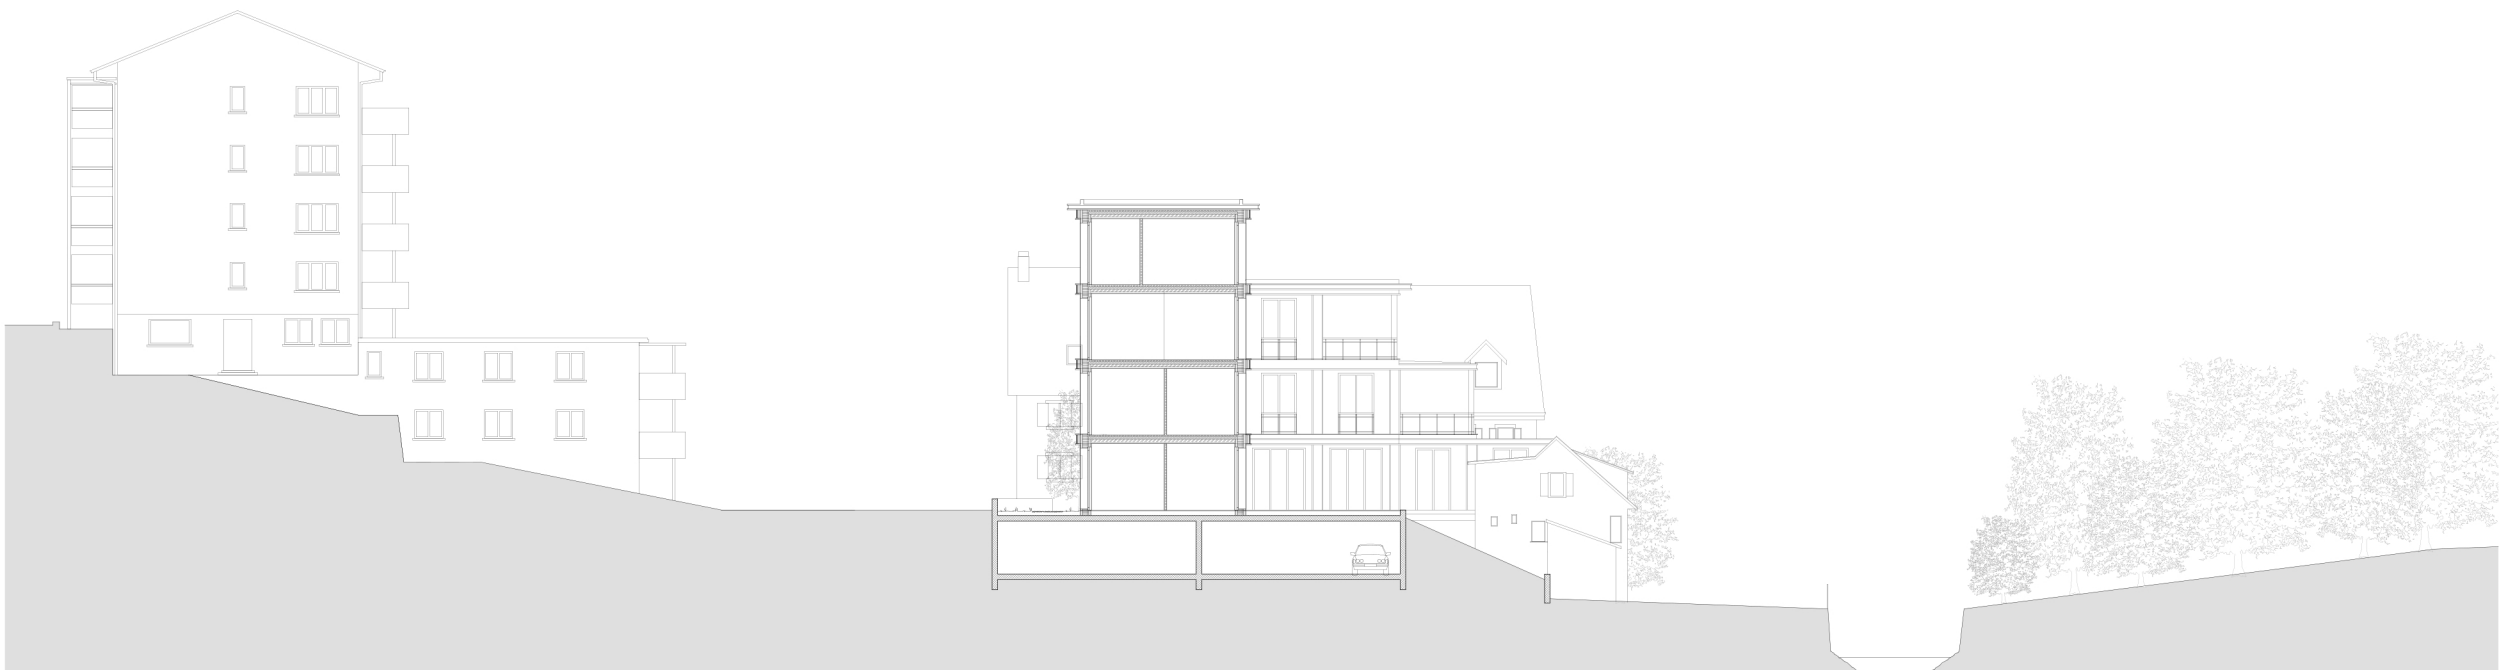

SCHNITT A-A 1:100