


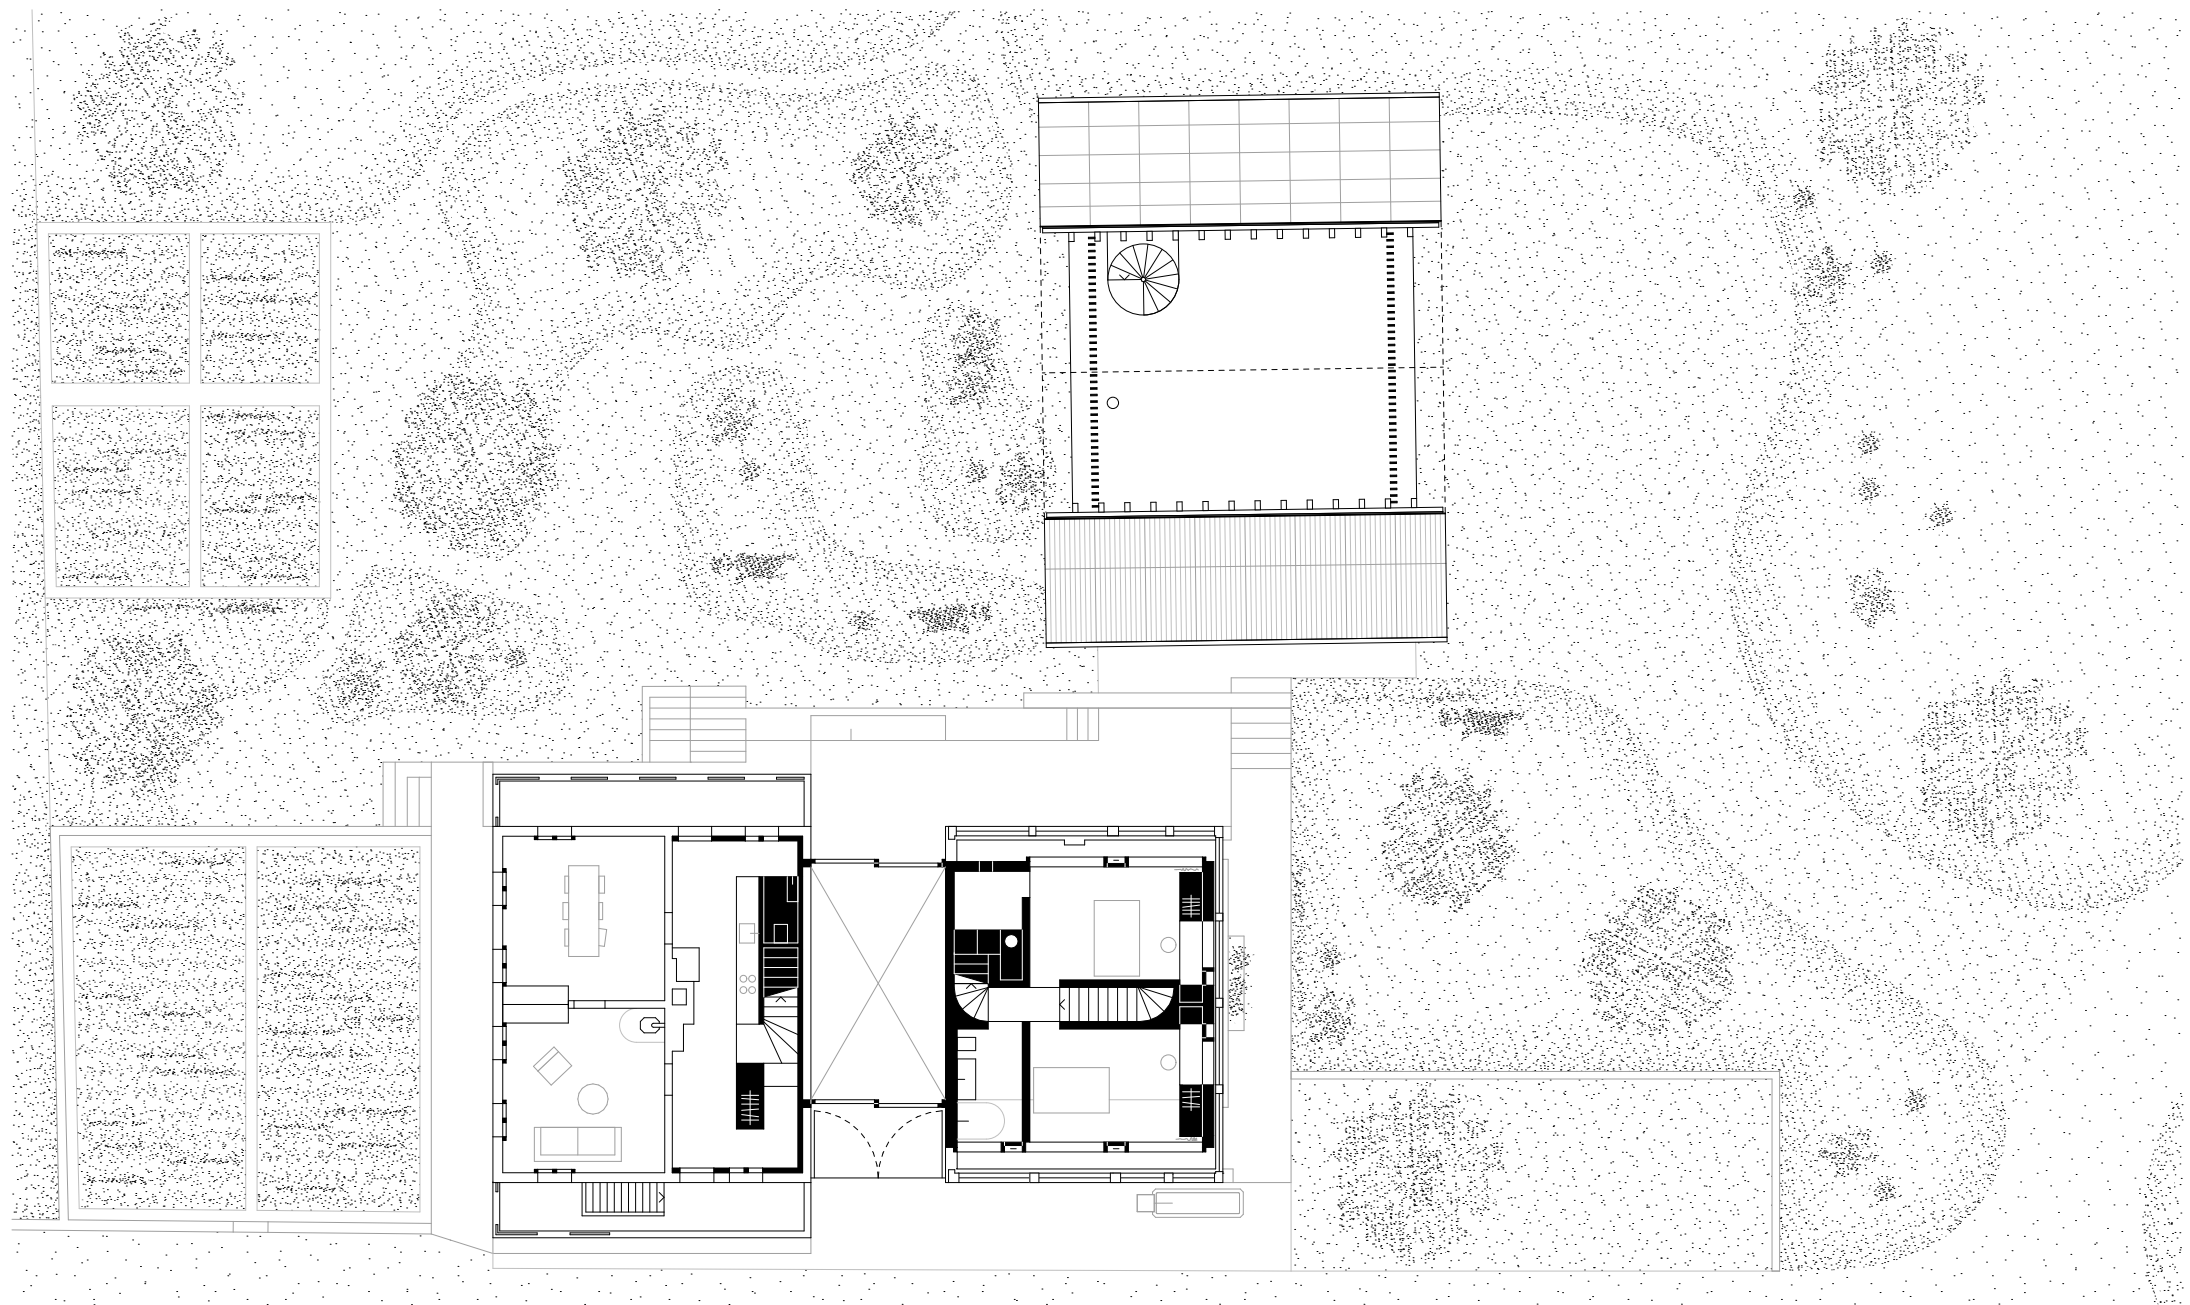

GRUNDRISS - OBERGESCHOSS

M 1:200

