


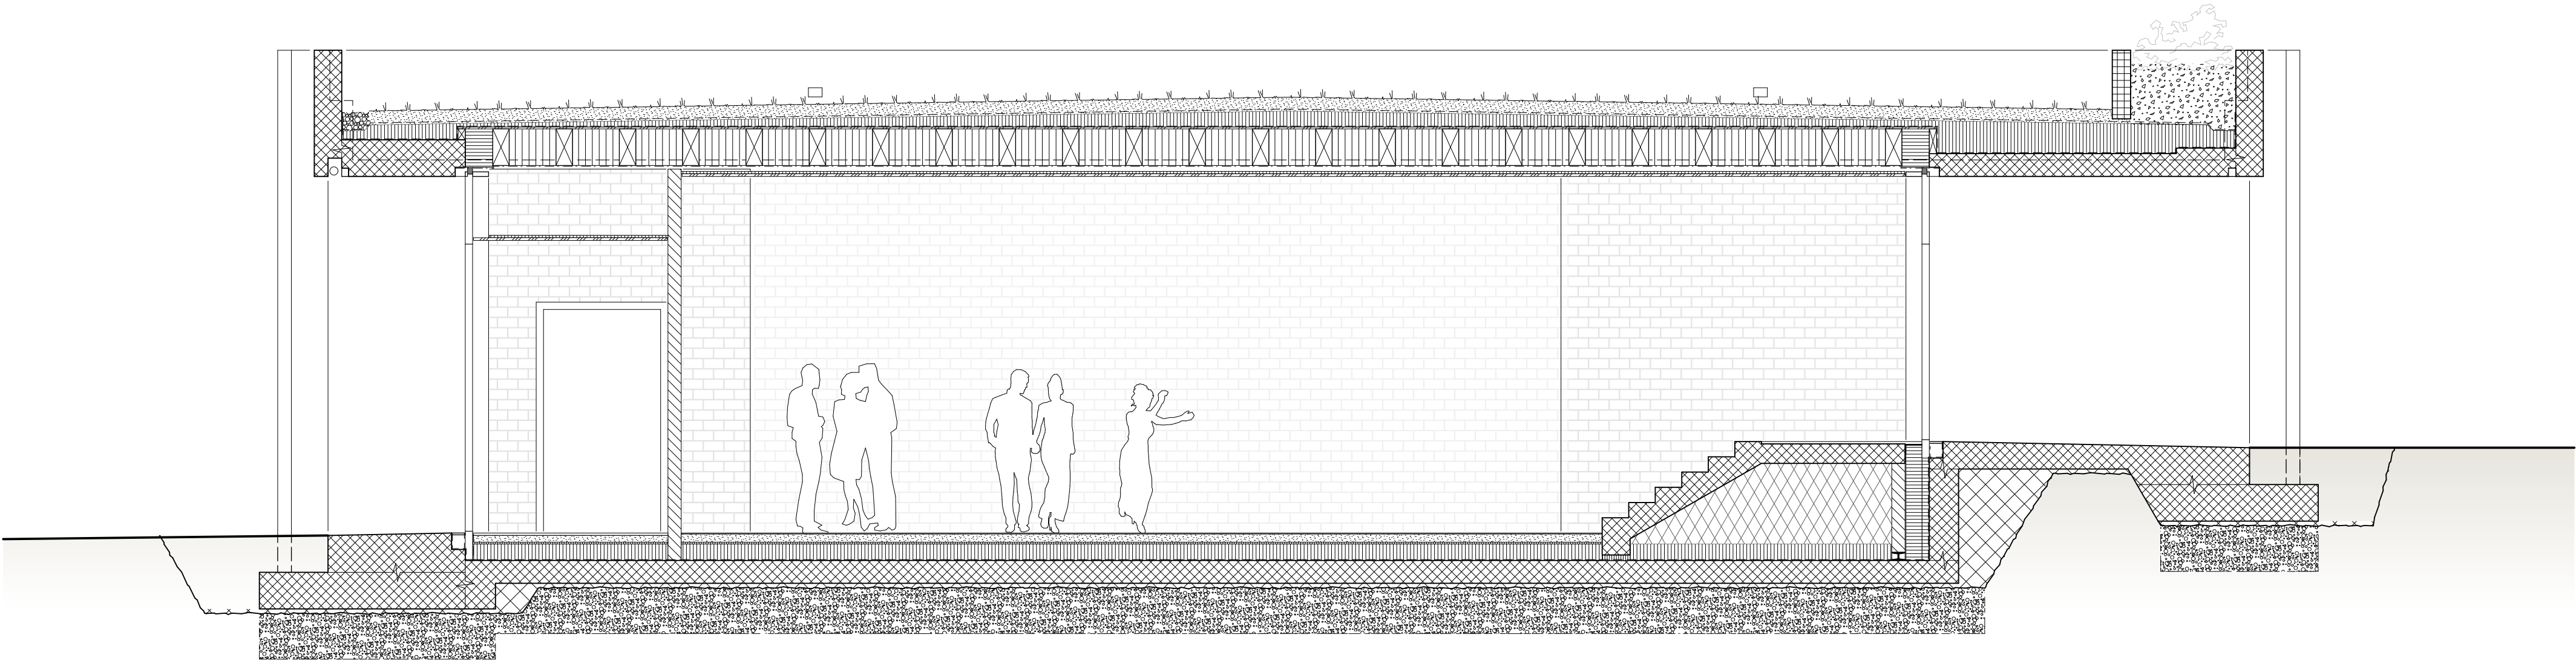

Querschnitt Aula 1:50 2 m 1 0