




0 1 2 5 10 20

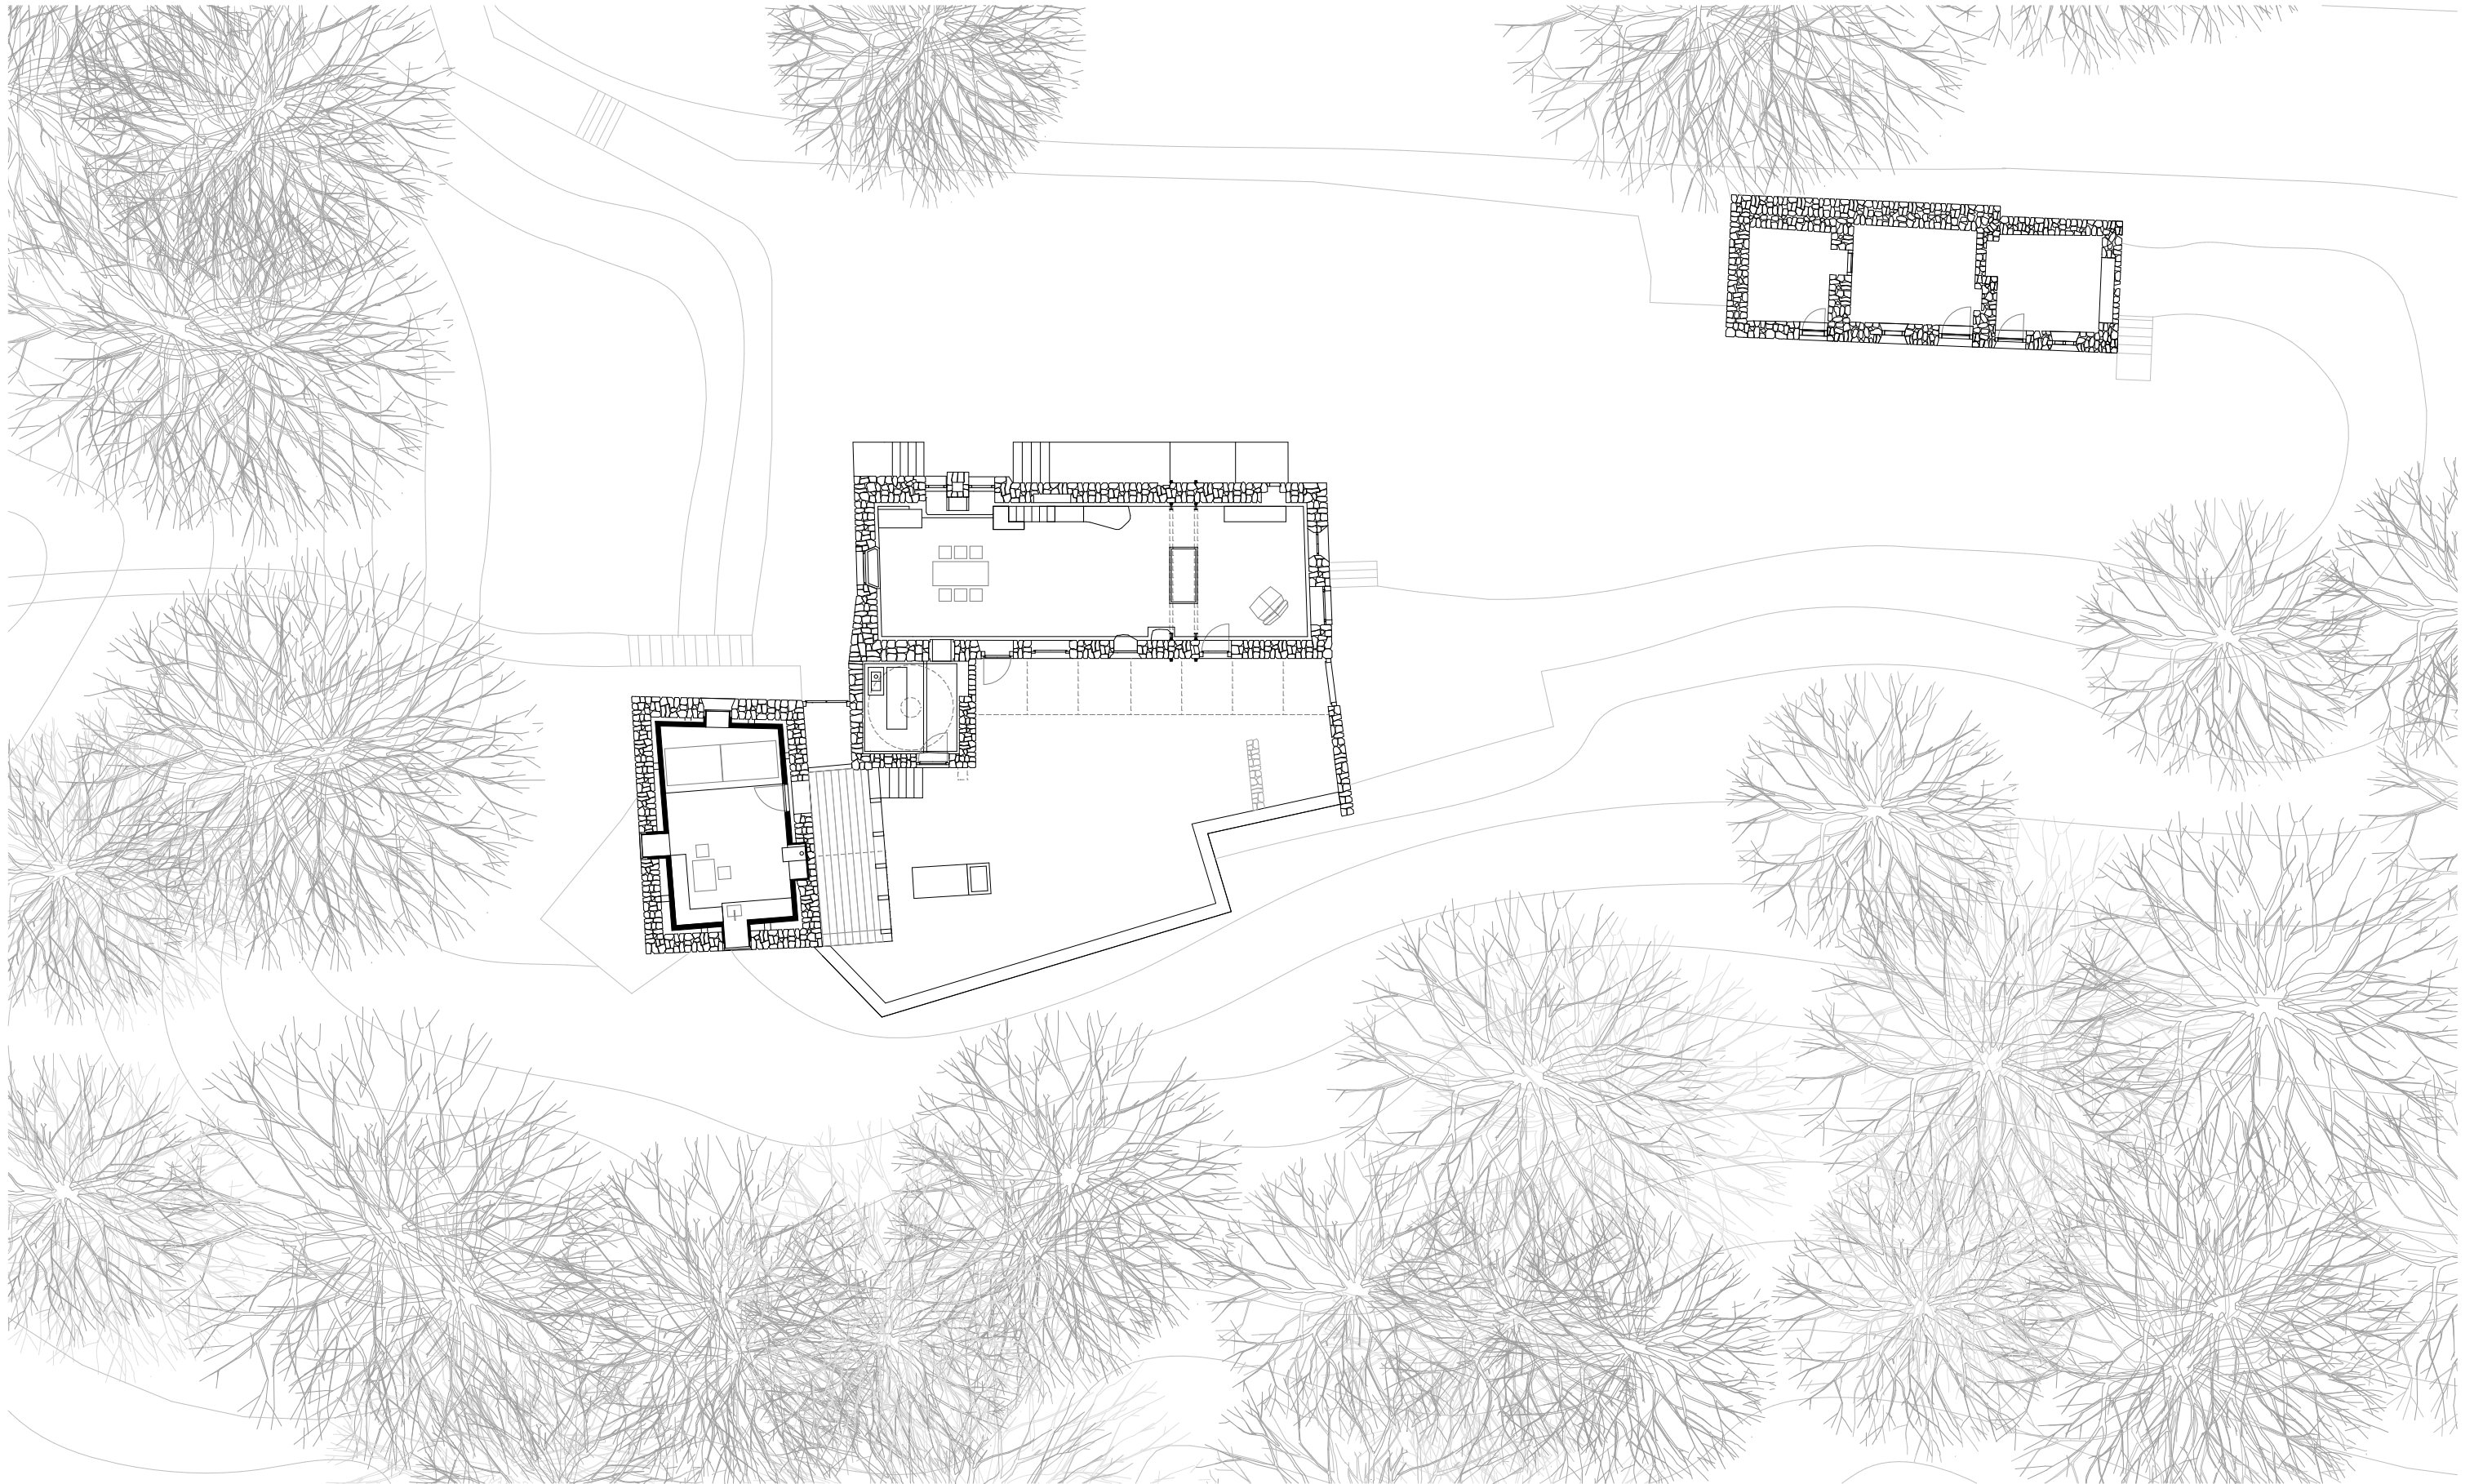

207 _ Casa Mosogno | Grundriss | 1:200

BUCHNER | BRÜNDLER | ARCHITEKTEN | AG |
UTENGASSE | 19 | CH-4058 | BASEL |
TEL: +41'61'306'30'00 | FAX: +41'61'306'30'01 |
MAIL@BBARC.CH | WWW.BBARC.CH |