


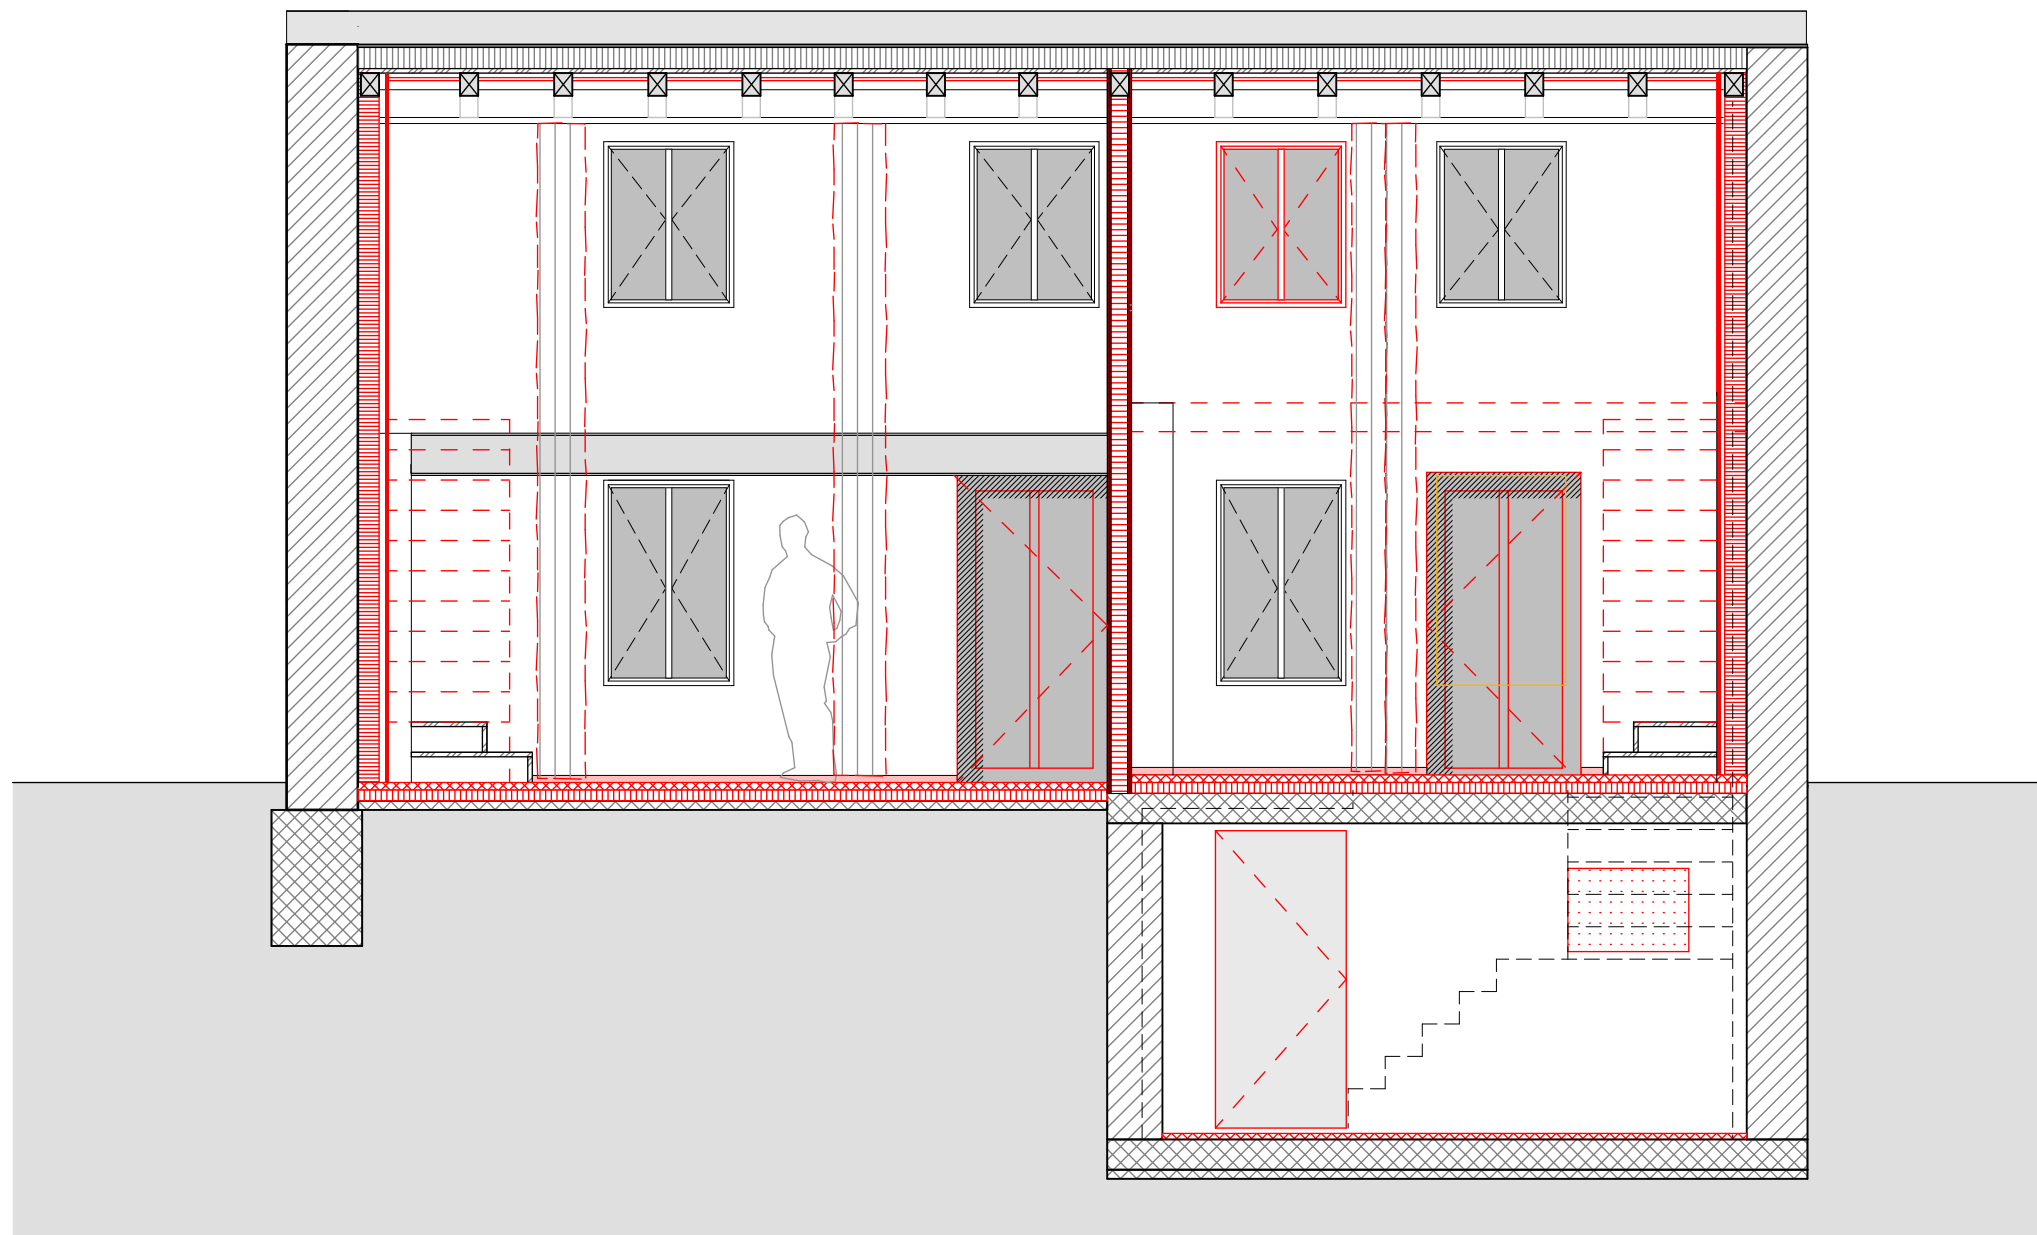

HAUS A

Längsschnitt D-D' - Longitudinal section
1:50