


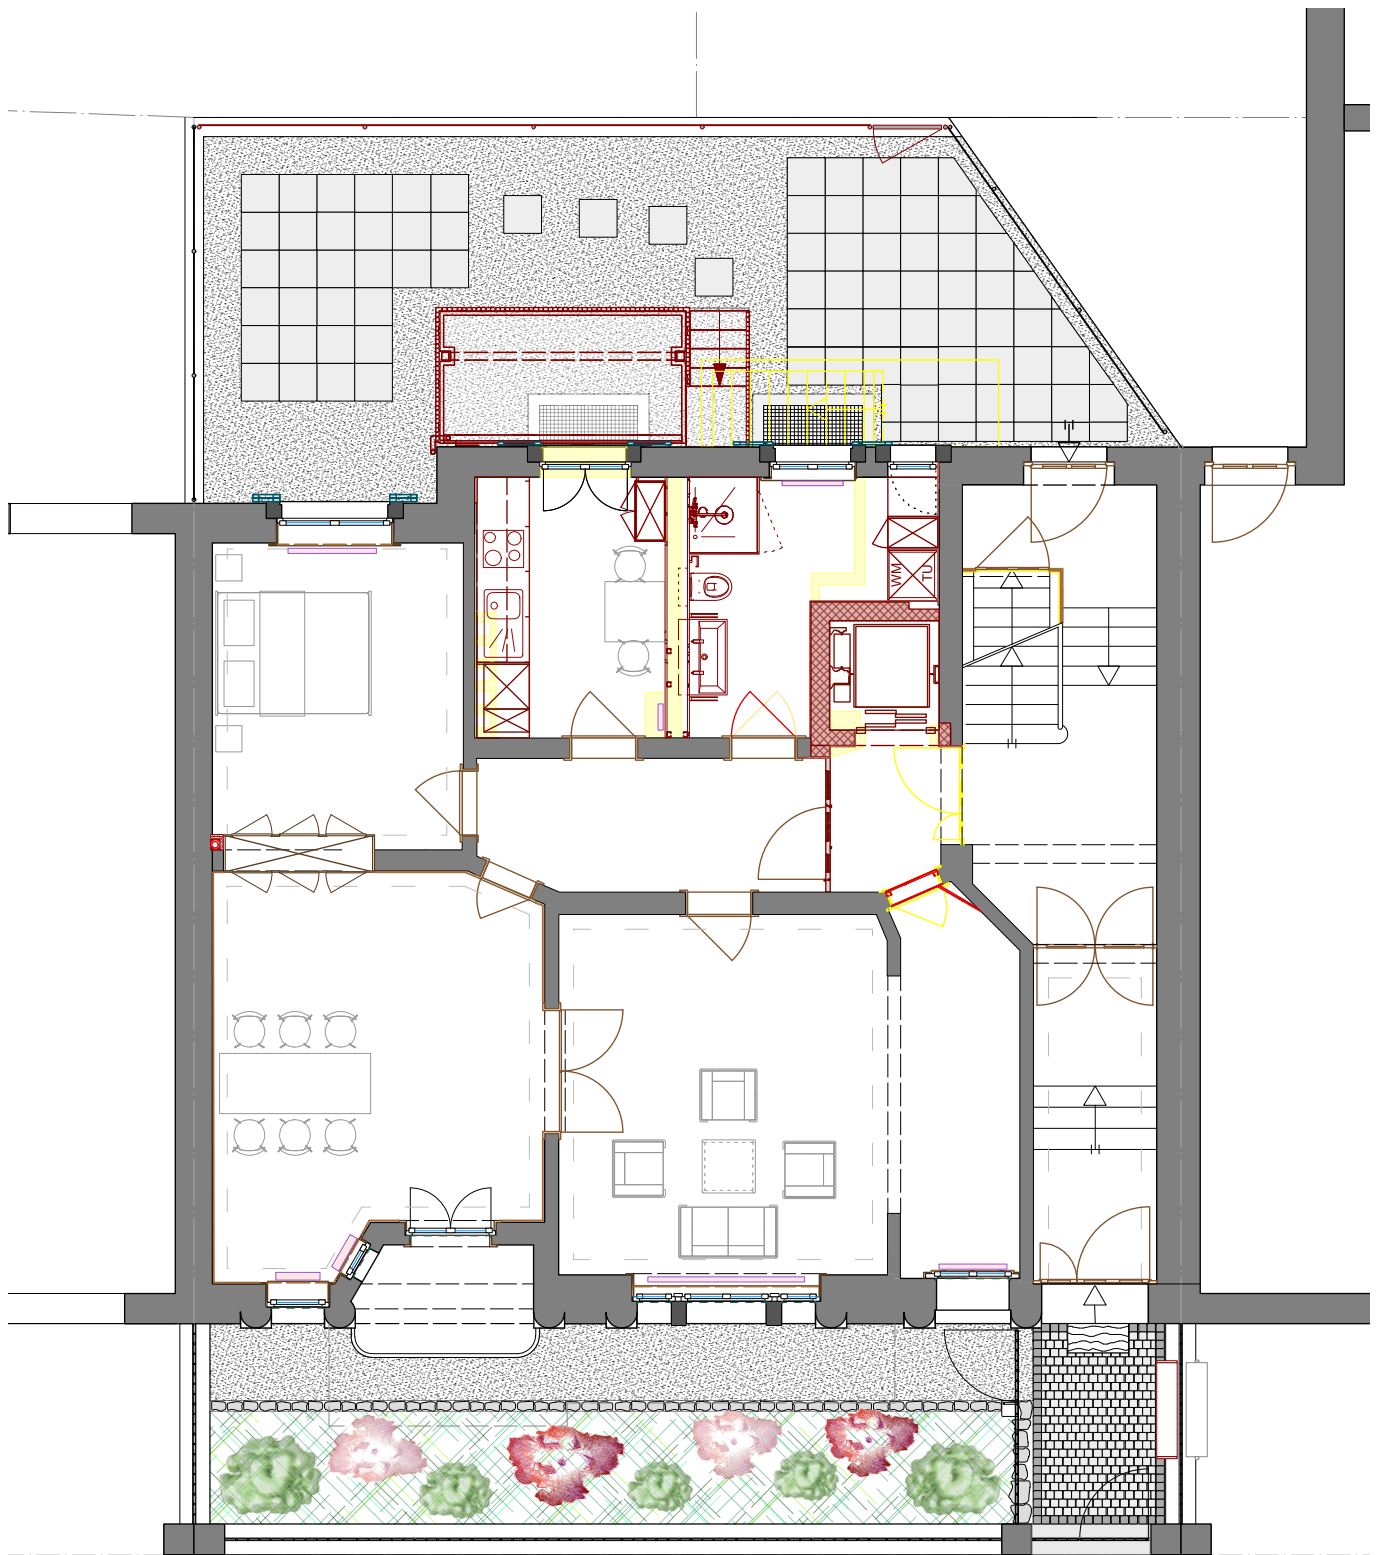

Apollostrasse

EG 1:50

